
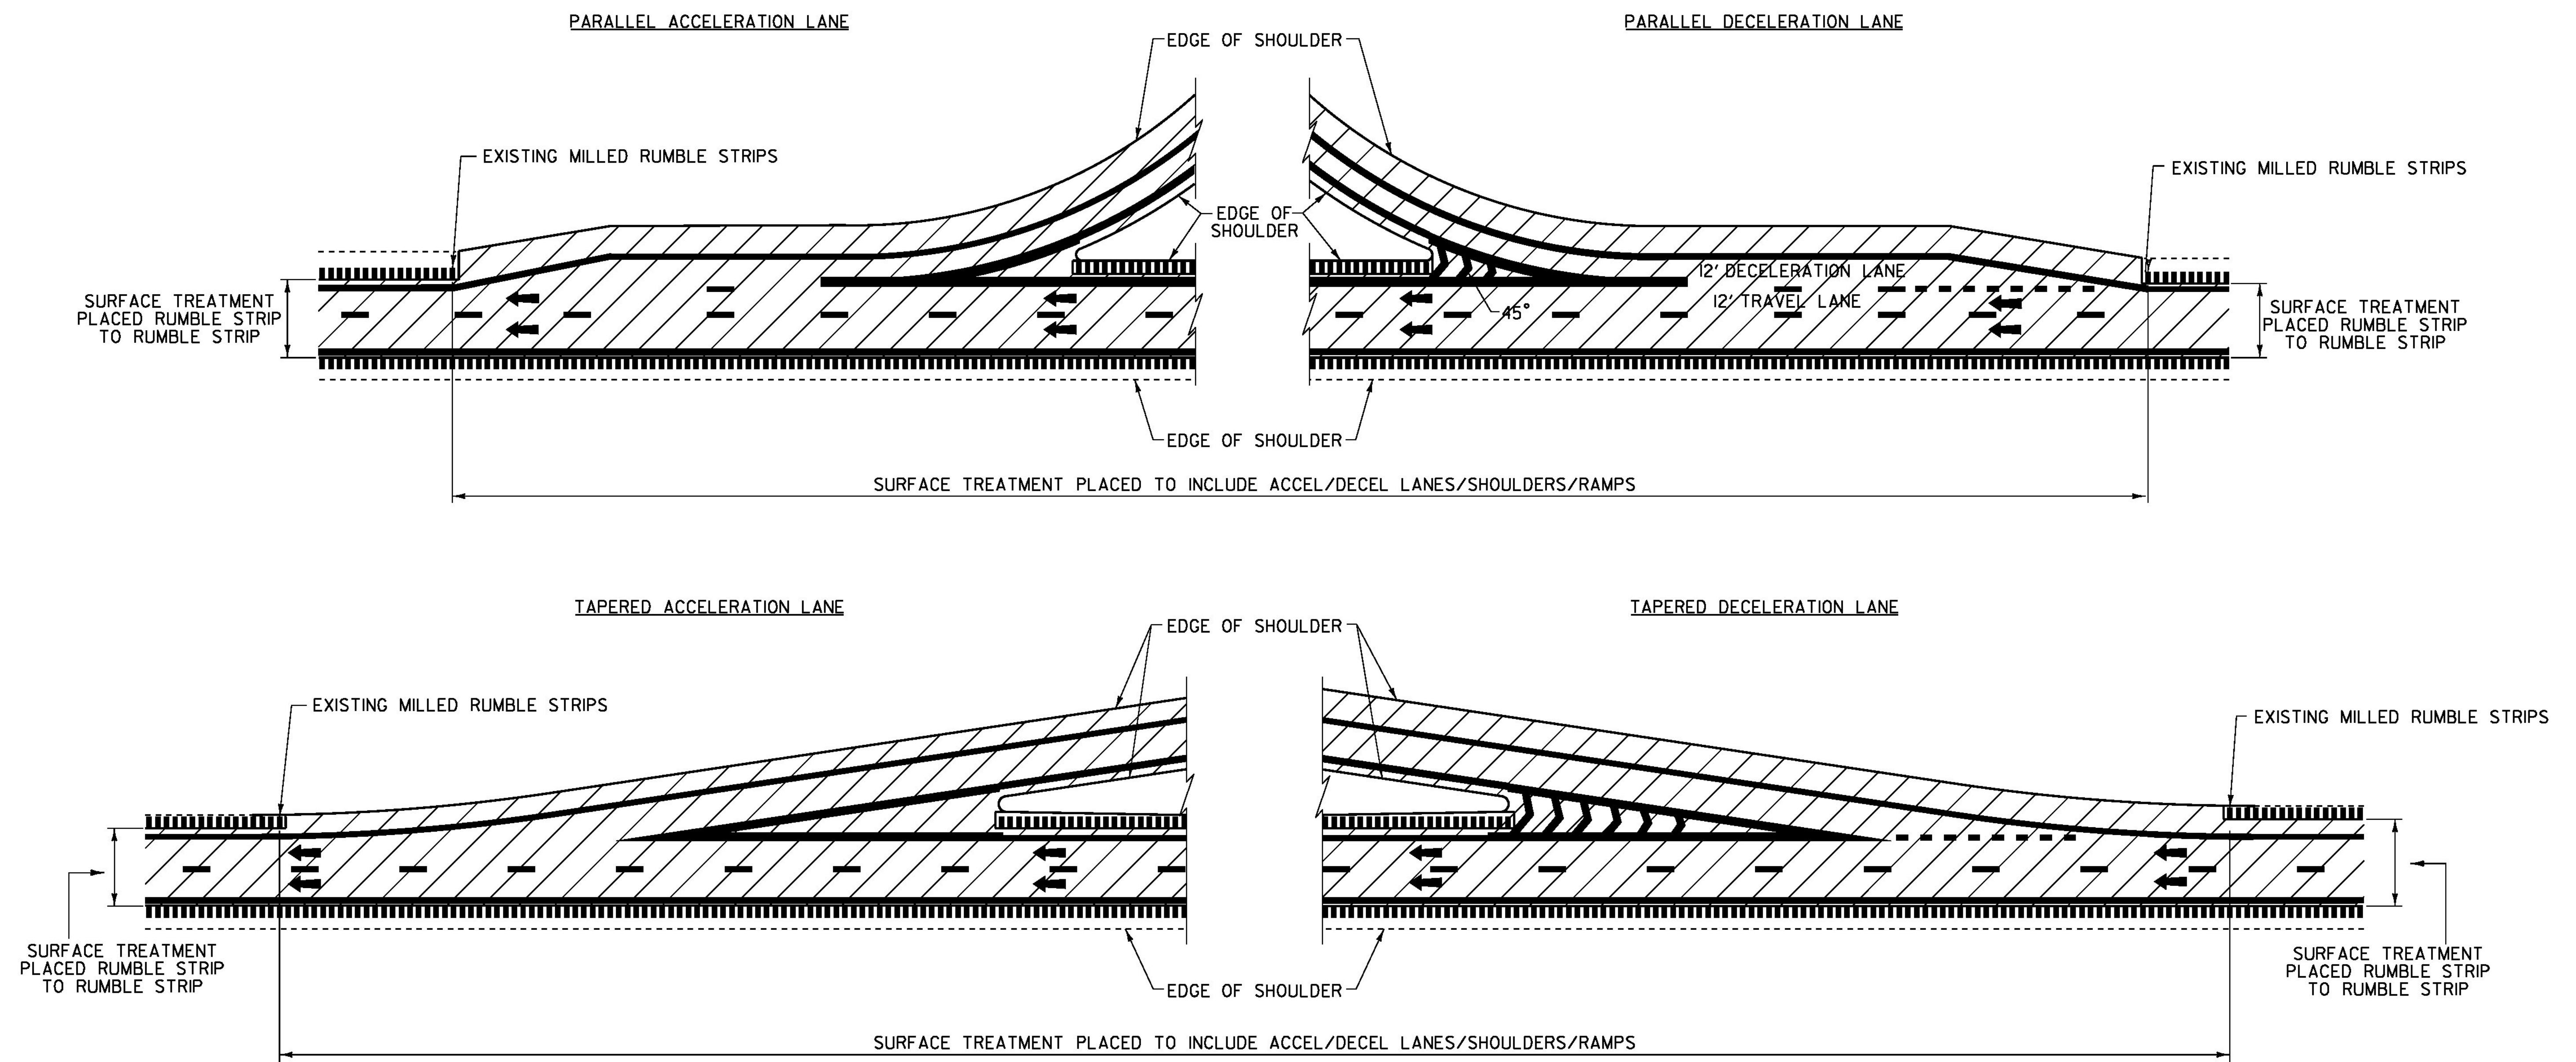
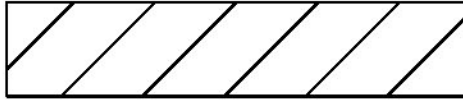



TYPICAL INTERCHANGE CONSTRUCTION DETAILS # 1

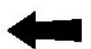

NOTES:
I. LINE STRIPING SHOWN FOR REFERENCE ONLY.

LEGEND

-  SURFACE TREATMENT
-  DIRECTION OF TRAFFIC FLOW
-  EXISTING MILLED RUMBLE STRIPS

NOT TO SCALE

PROJECT NAME:	HARTFORD-SHARON
PROJECT NUMBER:	IM SURF(46)
FILE NAME:	I3a638/pvtmgt/p3a638_wrk.dgn
PROJECT LEADER:	J. HARRINGTON
DESIGNED BY:	PVT. MGT.
INTERCHANGE DETAIL SHEET 1	
PLLOT DATE:	06-JUN-2014
DRAWN BY:	PVT. MGT.
CHECKED BY:	PVT. MGT.
SHEET	50 OF 64