


DURABLE 6 INCH WHITE LINE, POLYUREA  
 TEMPORARY 6 INCH WHITE LINE, PAINT  
 NORTHBOUND  
 I-89 REST AREA MM 8.635 TO MM 8.755 RT (SOLID)  
 I-89 REST AREA MM 8.635 TO MM 8.727 RT (DOTTED)  
 I-89 REST AREA MM 8.973 TO MM 9.076 RT (DOTTED)  
 I-89 REST AREA MM 8.930 TO MM 9.077 RT (SOLID)

DURABLE 12 INCH WHITE LINE, POLYUREA  
 TEMPORARY 12 INCH WHITE LINE, PAINT  
 NORTHBOUND  
 I-89 REST AREA MM 8.727 TO MM 8.755 RT (GORE AREA W/DIAGONALS)  
 I-89 REST AREA MM 8.930 TO MM 8.973 RT (GORE AREA)

DURABLE LETTER OR SYMBOL, THERMOPLASTIC OR  
 DURABLE LETTER OR SYMBOL, POLYUREA (OPTION ITEM)  
 TEMPORARY LETTER OR SYMBOL, PAINT  
 REST AREA OFF RAMP  
 "WRONG WAY ARROW" NORTHBOUND MM 8.755 RT (→)

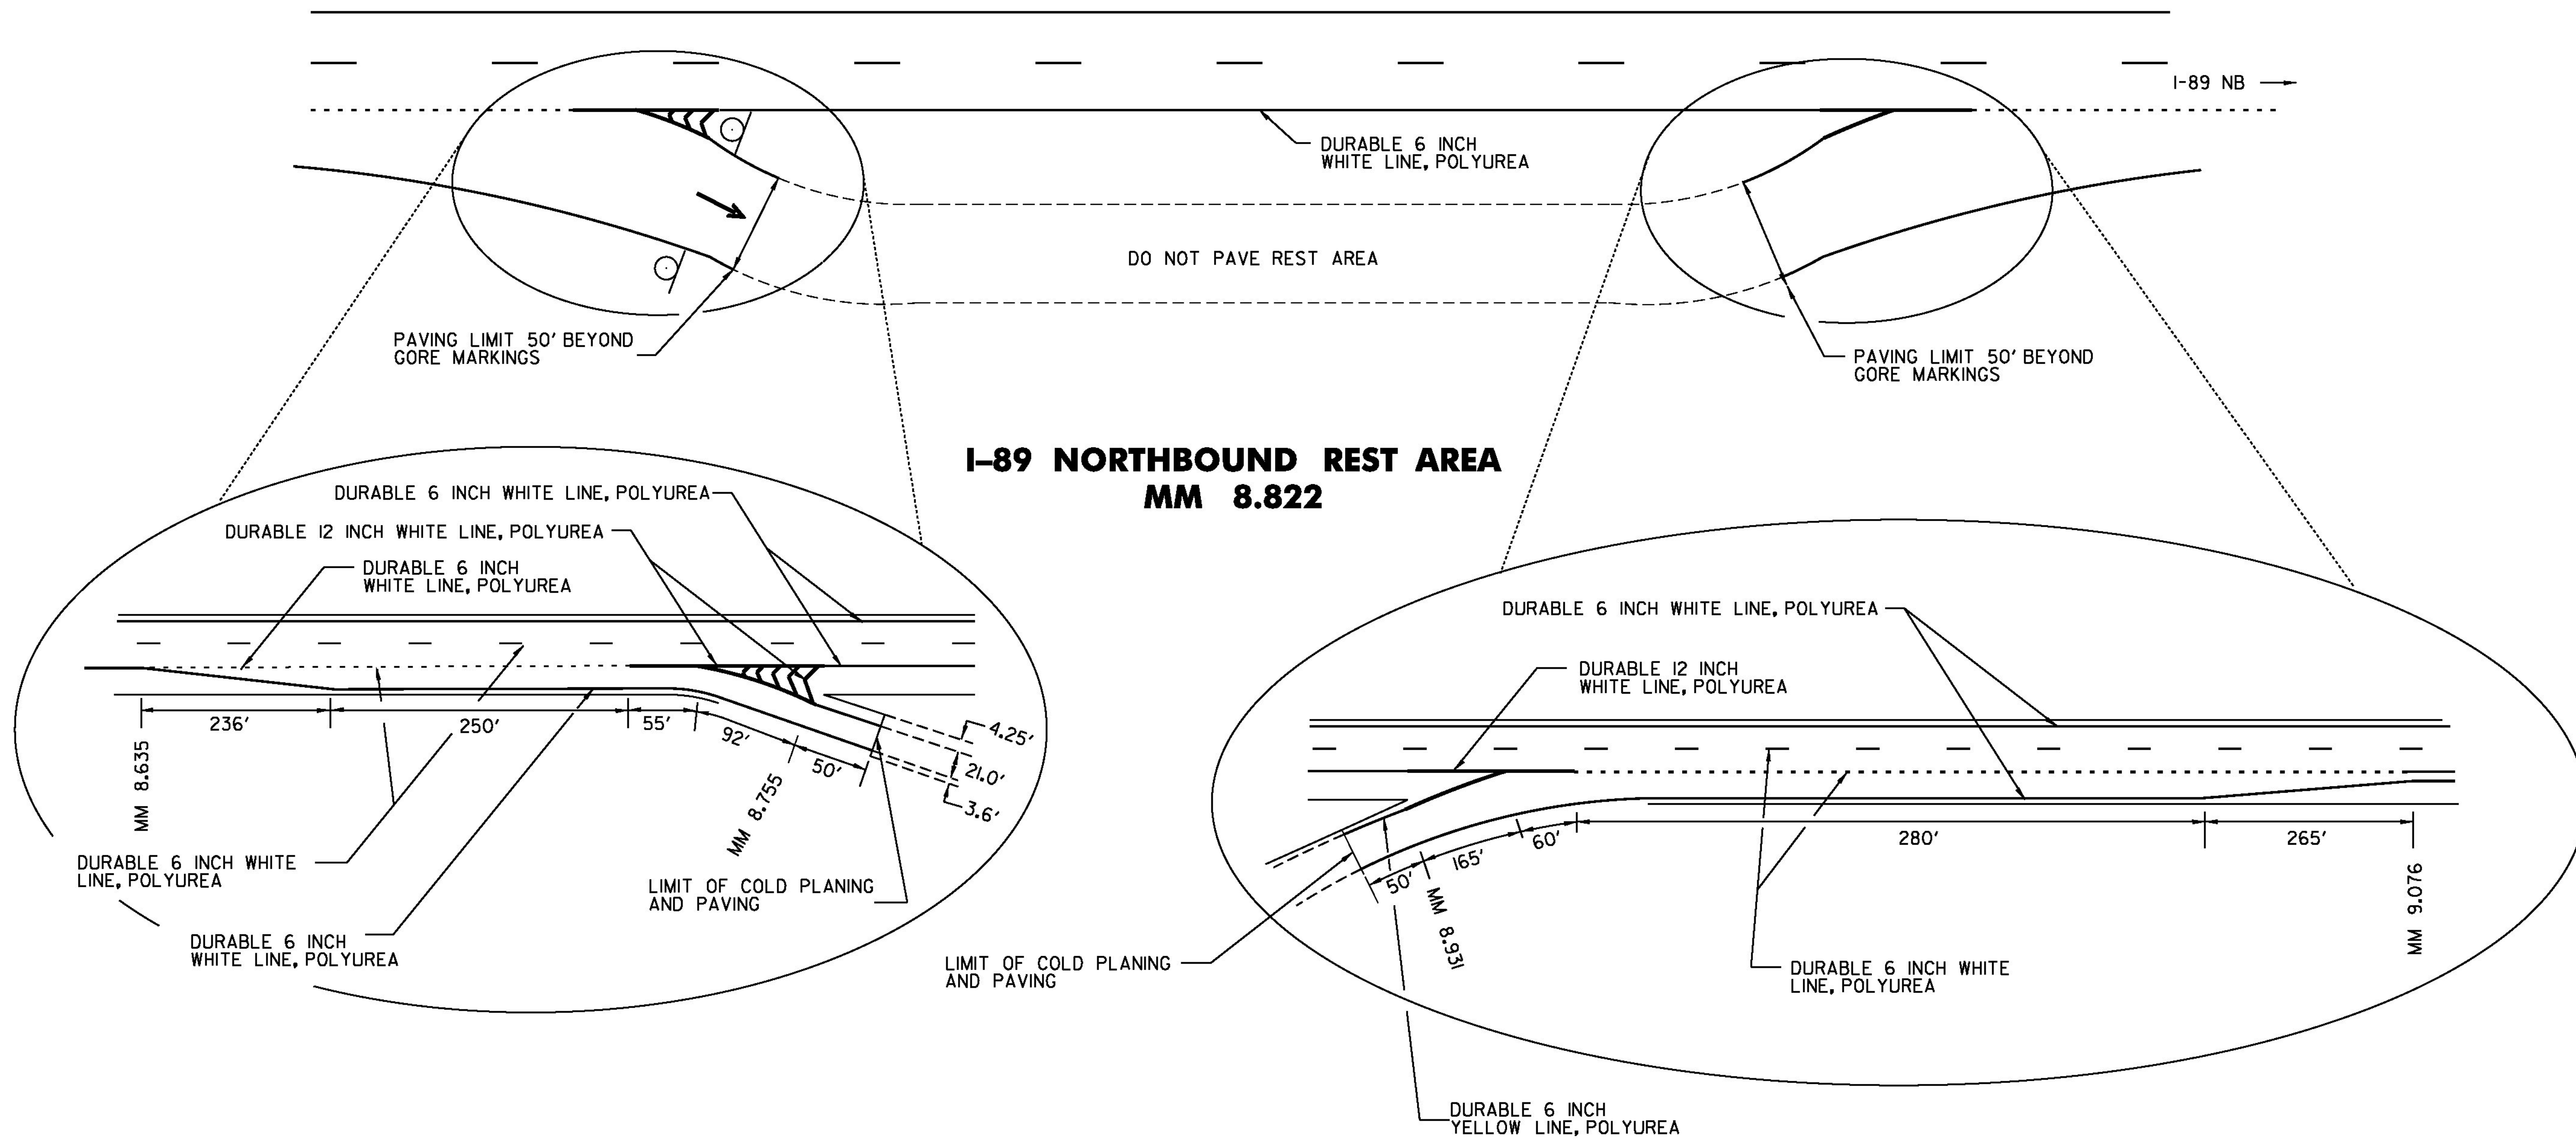

**I-89 NORTHBOUND REST AREA  
 MM 8.822**

**NOT TO SCALE**

|                                 |                              |
|---------------------------------|------------------------------|
| PROJECT NAME:                   | HARTFORD-SHARON              |
| PROJECT NUMBER:                 | IM SURF(46)                  |
| FILE NAME:                      | I3a638/pvtmgt/p3a638_wrk.dgn |
| PROJECT LEADER:                 | J. HARRINGTON                |
| DESIGNED BY:                    | PVT. MGT.                    |
| PAVEMENT MARKING DETAIL SHEET 7 |                              |
| PLOT DATE:                      | 06-JUN-2014                  |
| DRAWN BY:                       | PVT. MGT.                    |
| CHECKED BY:                     | PVT. MGT.                    |
| SHEET                           | 58 OF 64                     |