


I 89 NB Hartford-Sharon IM SURF (46) Preconstruction IRI

Profiled 9/30/2013

Travel Lane Avg. IRI = 85.8 Pass Lane Avg. IRI = 66.8

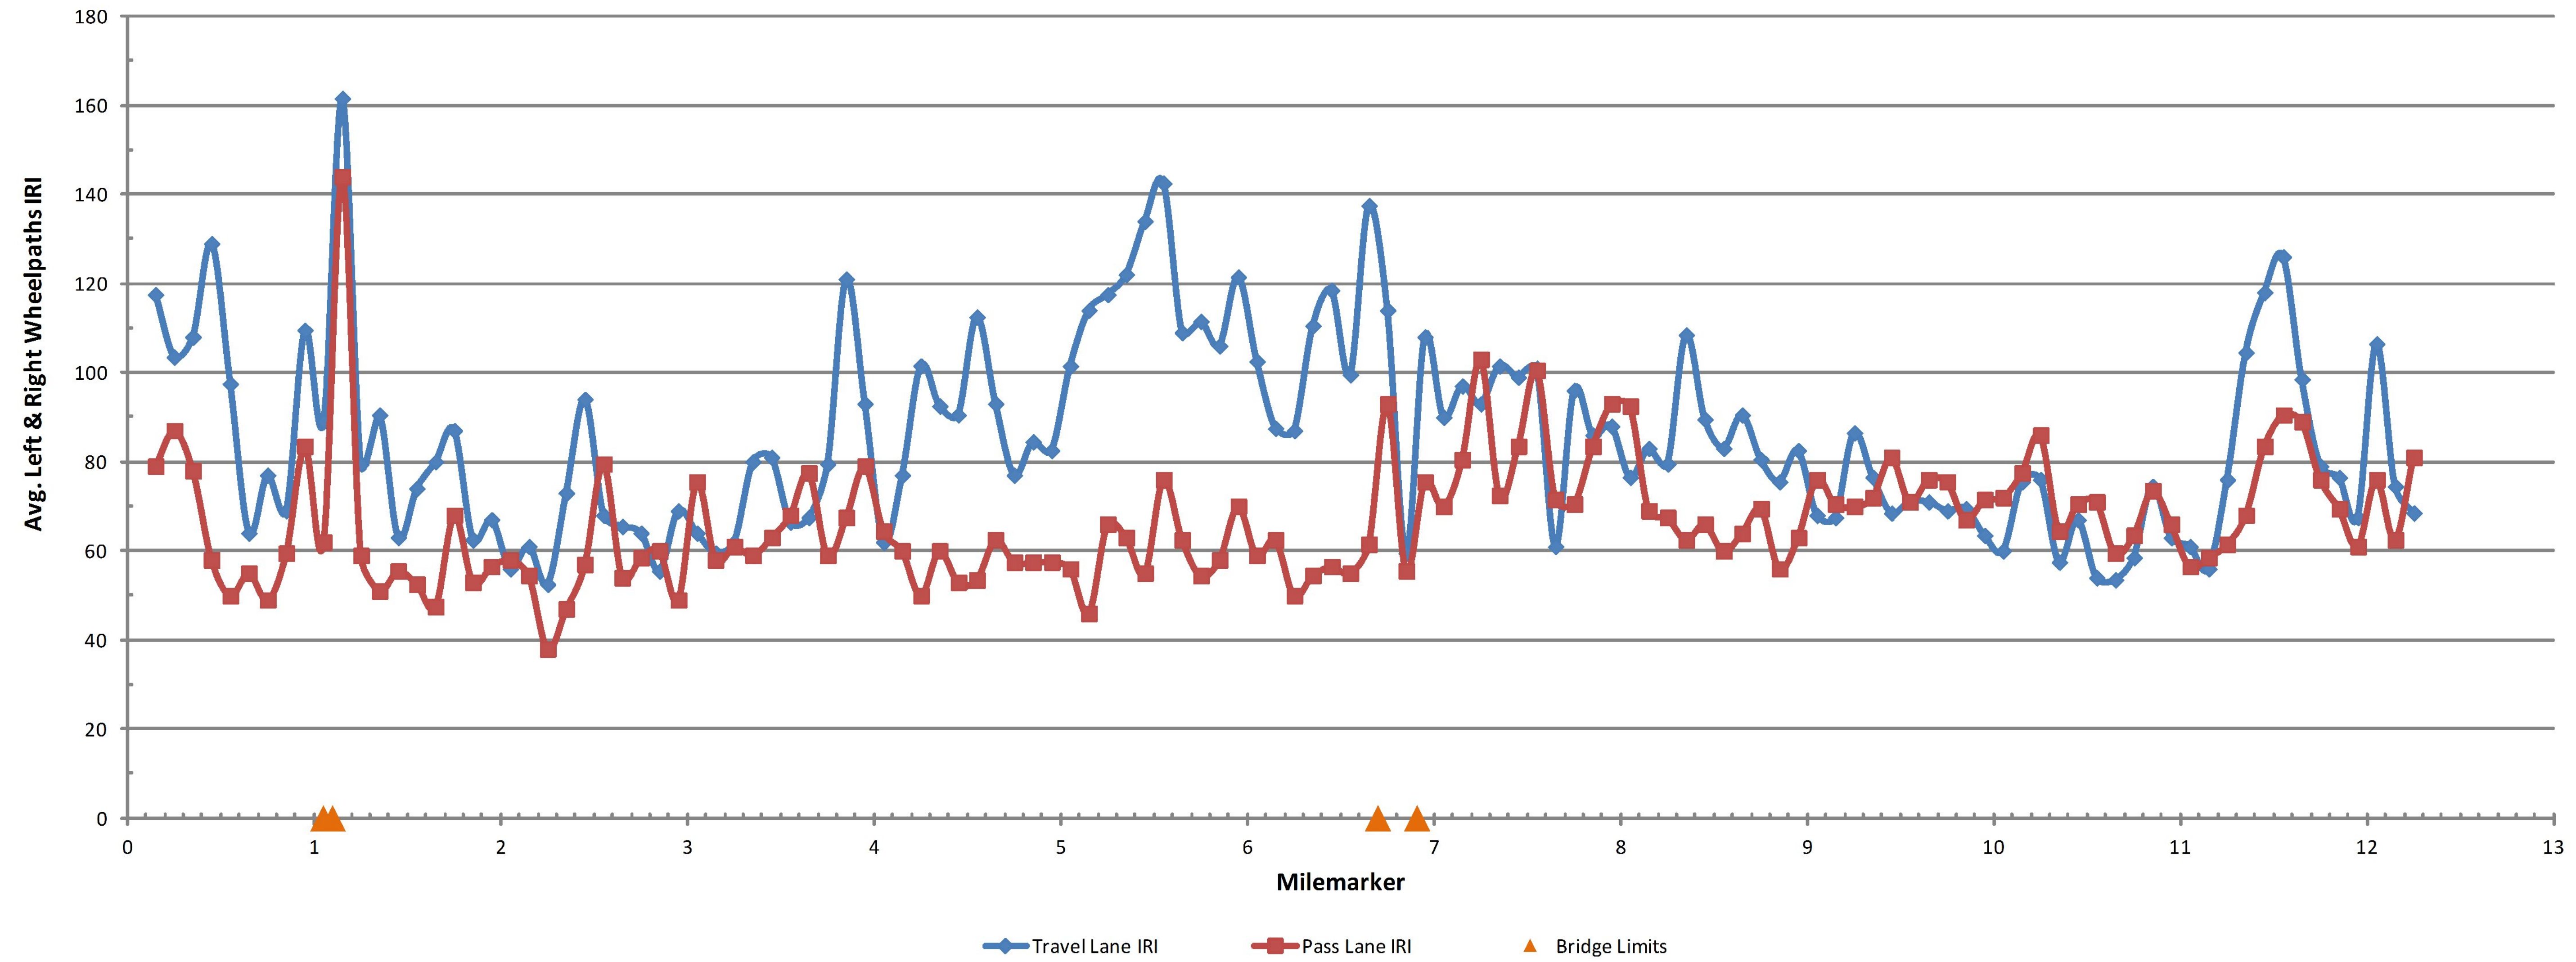

PROJECT NAME:	HARTFORD-SHARON
PROJECT NUMBER:	IM SURF(46)
FILE NAME:	I3a638/pvtmg+/p3a638_wrk.dgn
PROJECT LEADER:	J. HARRINGTON
DESIGNED BY:	PVT. MGT.
ROUGHNESS DATA INFORMATION SHEET NB	
PLOT DATE:	06-JUN-2014
DRAWN BY:	PVT. MGT.
CHECKED BY:	PVT. MGT.
SHEET	60 OF 64