



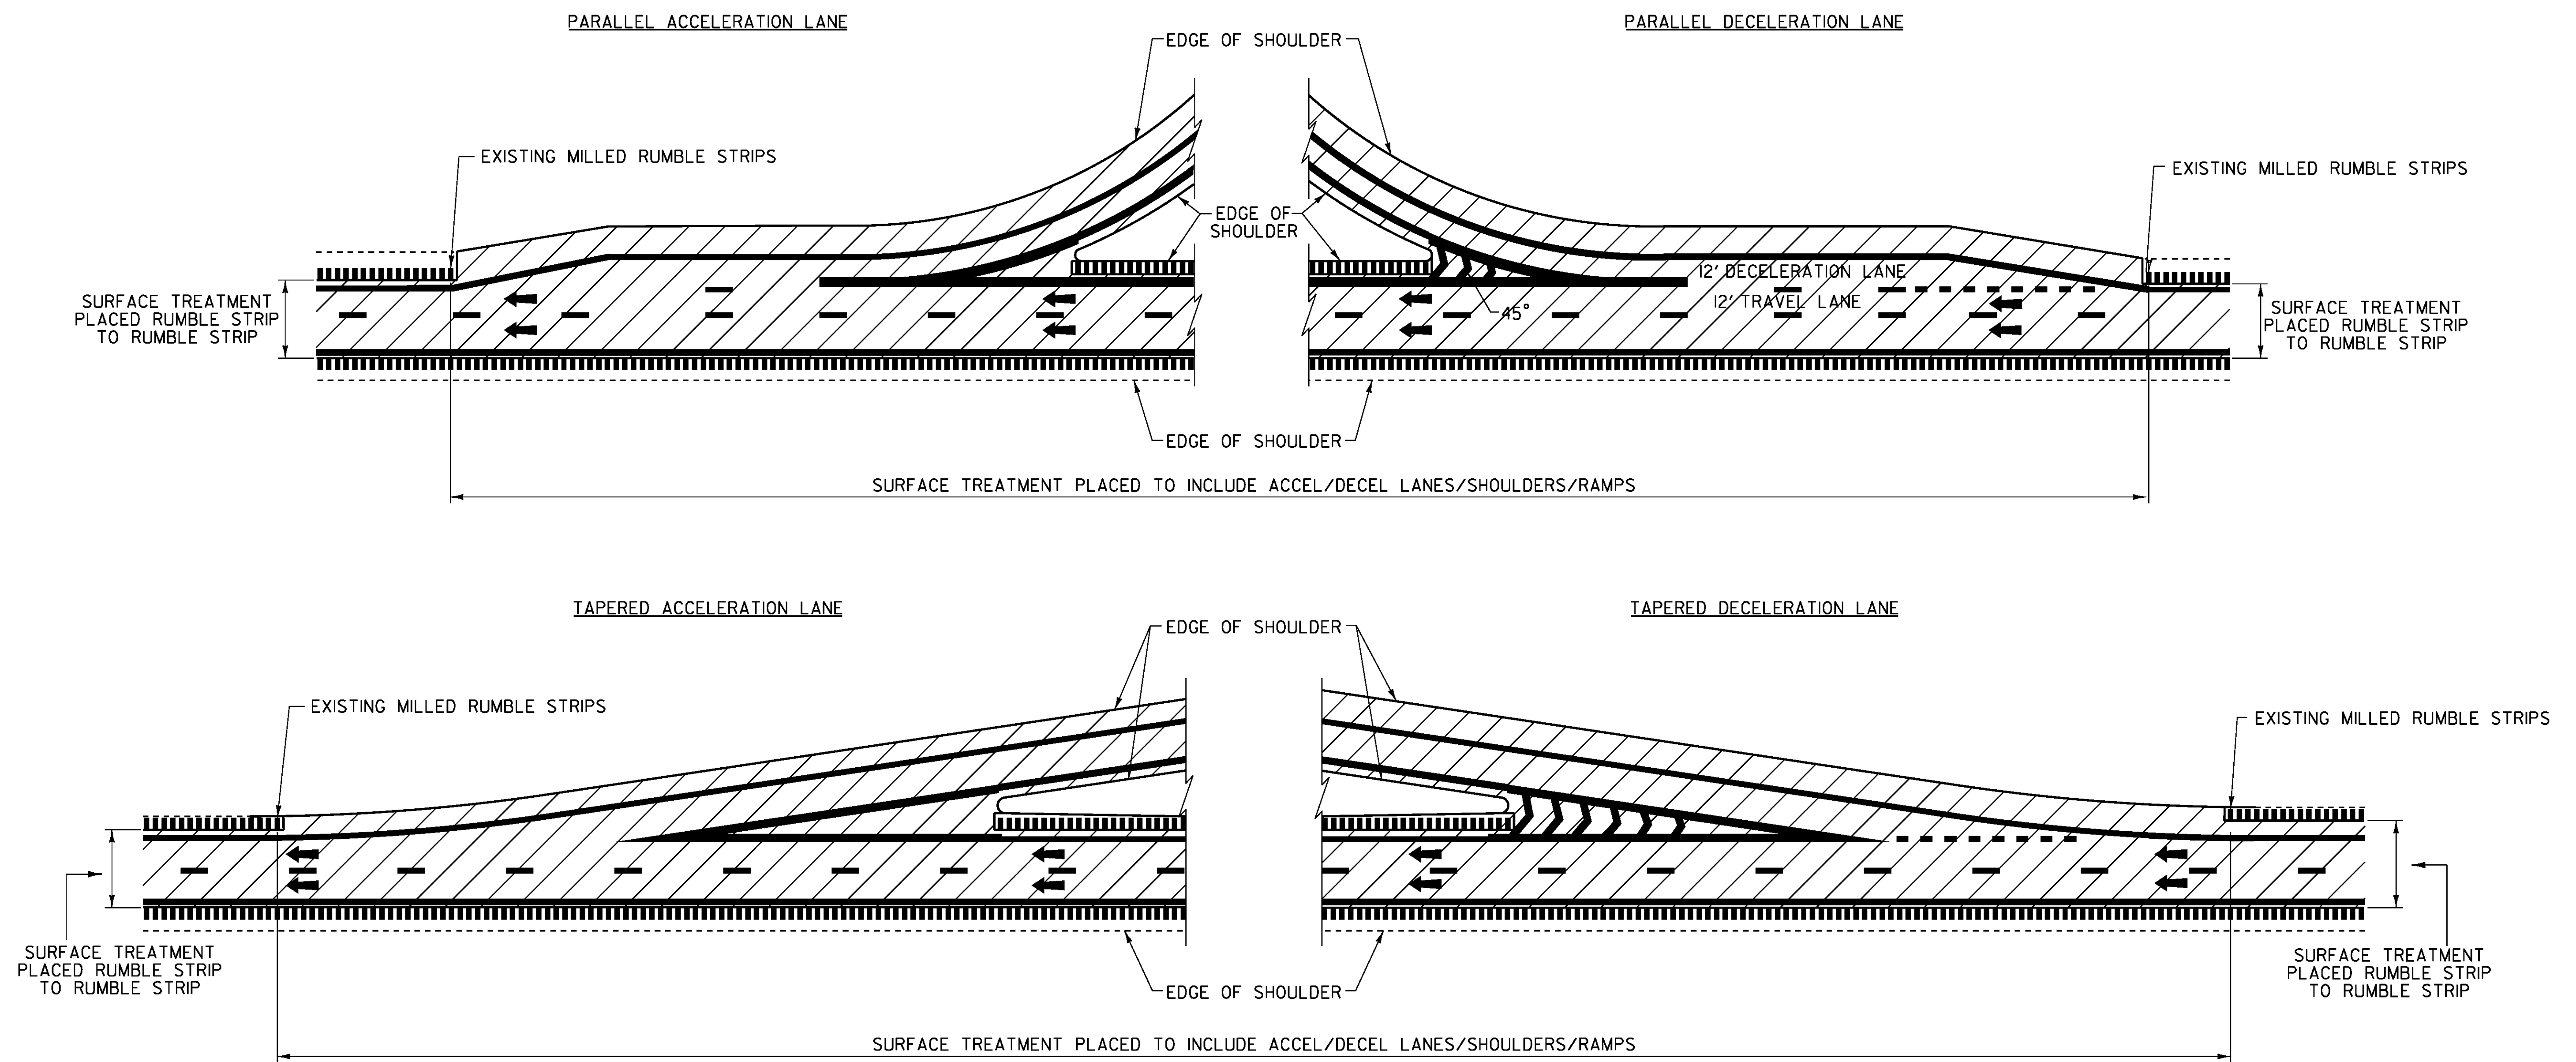

**TYPICAL INTERCHANGE CONSTRUCTION DETAILS # 1**  
NOT TO SCALE

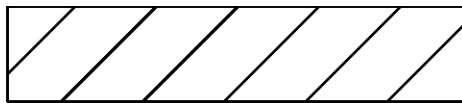

NOTE:  
I. LINE STRIPING SHOWN FOR REFERENCE ONLY.

**LEGEND**

-  SURFACE TREATMENT
-  DIRECTION OF TRAFFIC FLOW
-  EXISTING MILLED RUMBLE STRIPS

**TYPICAL  
INTERCHANGE  
CONSTRUCTION  
DETAILS # 1**

PROJECT NAME: WATERFORD  
PROJECT NUMBER: IM SURF(47)

FILE NAME: I4a122\pl4a122.dgn  
PROJECT LEADER: M. FOWLER  
DESIGNED BY: K. LOCKE  
IPARM FILE NAME: pl4a122\_09.1

PLOT DATE: 10-DEC-2014  
DRAWN BY: K. LOCKE  
CHECKED BY: M. FOWLER  
SHEET 9 OF 22