


**WELCOME CENTER
NORTHBOUND**

MM 1.275

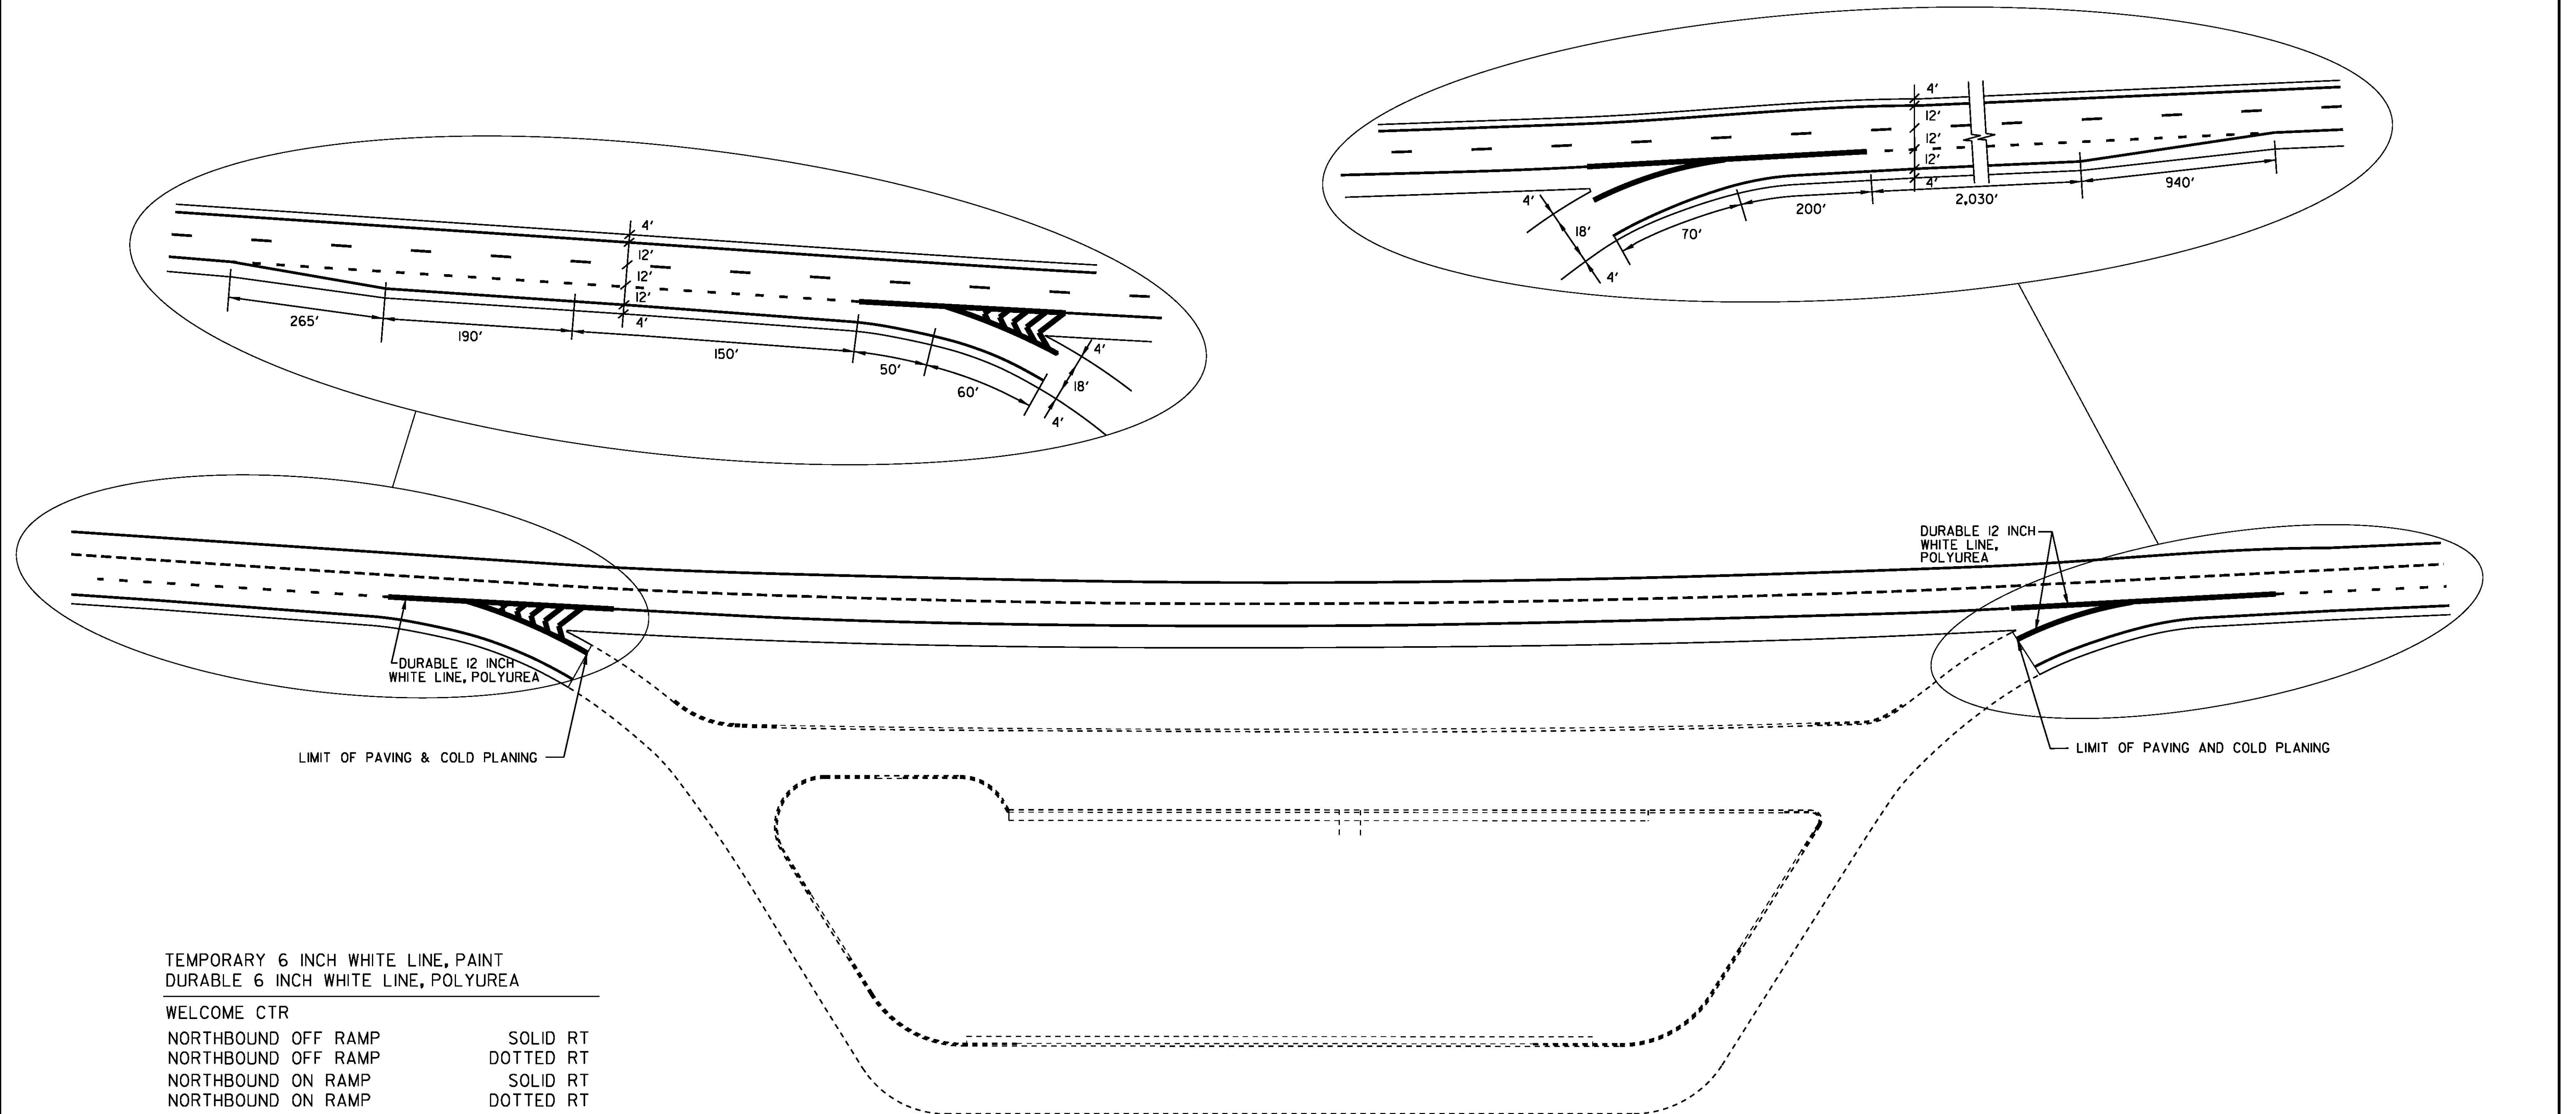

TEMPORARY 6 INCH WHITE LINE, PAINT
DURABLE 6 INCH WHITE LINE, POLYUREA

WELCOME CTR	
NORTHBOUND OFF RAMP	SOLID RT
NORTHBOUND OFF RAMP	DOTTED RT
NORTHBOUND ON RAMP	SOLID RT
NORTHBOUND ON RAMP	DOTTED RT

TEMPORARY 12 INCH WHITE LINE, PAINT
DURABLE 12 INCH WHITE LINE, POLYUREA

WELCOME CTR	
NORTHBOUND OFF RAMP	SOLID RT (GORE AREA)
NORTHBOUND ON RAMP	SOLID RT (GORE AREA)

NOT TO SCALE

PAVEMENT MARKING DETAIL SHEET 3 WELCOME CTR	PROJECT NAME: WATERFORD	PLOT DATE: 10-DEC-2014
	PROJECT NUMBER: IM SURF(47)	DRAWN BY: K. LOCKE
	FILE NAME: i4a122\p14a122.dgn	CHECKED BY: M. FOWLER
	PROJECT LEADER: M. FOWLER	SHEET 15 OF 22
	DESIGNED BY: K. LOCKE	
	IPARM FILE NAME: p14a122_15.1	