


I-93 NB Waterford-St.Johnsbury-Waterford IM SURF(47) PreCon IRI

Profiled 7/8/2014

Travel Lane Avg. IRI = 74.4 Pass Lane Avg. IRI = 101.1

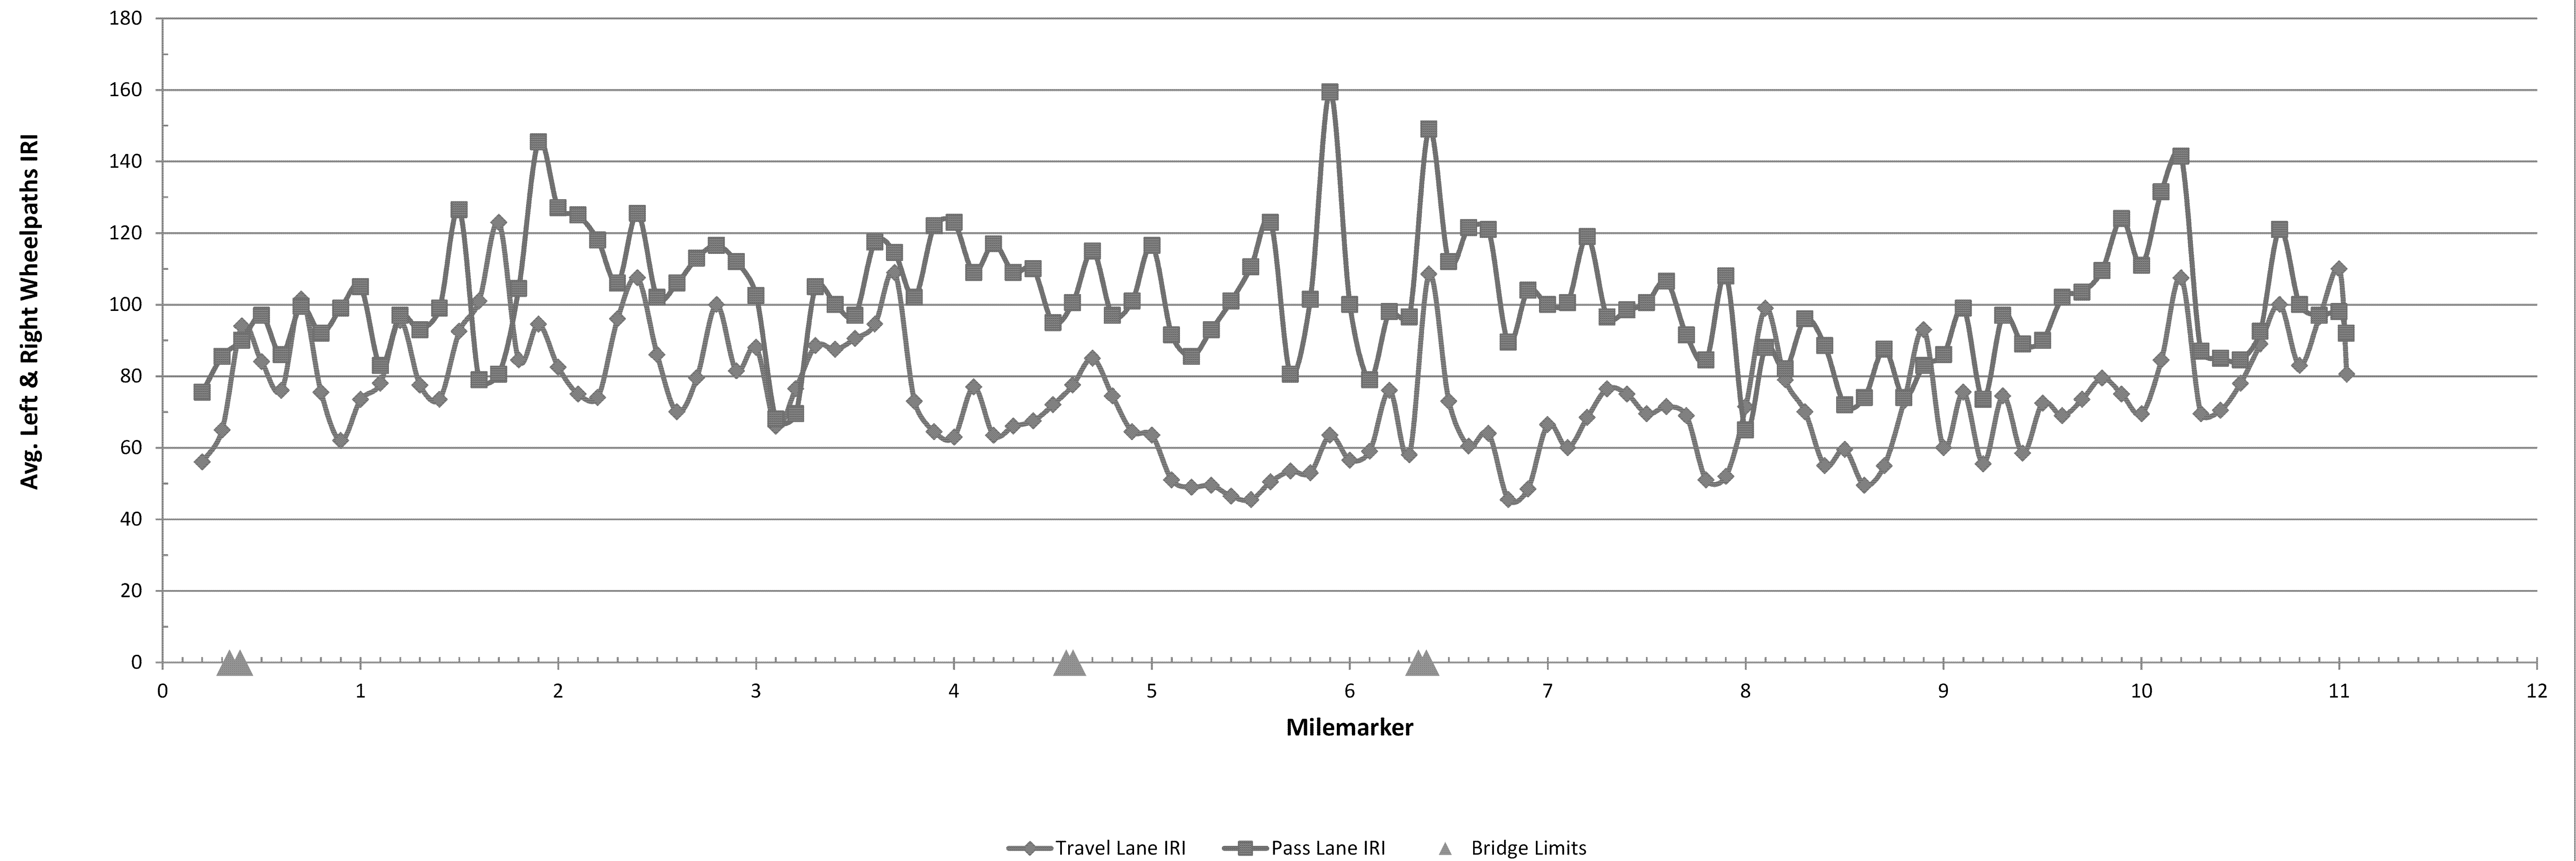

FOR INFORMATIONAL PURPOSES ONLY

ROUGHNESS DATA INFORMATION SHEET NB	PROJECT NAME:	WATERFORD	
	PROJECT NUMBER:	IM SURF(47)	
	FILE NAME:	I4aI22\pI4aI22.dgn	
	PROJECT LEADER:	M. FOWLER	
DESIGNED BY:	K. LOCKE	PLOT DATE:	10-DEC-2014
IPARM FILE NAME:	pI4aI22_I9.I	DRAWN BY:	K. LOCKE
		CHECKED BY:	M. FOWLER
		SHEET	19 OF 22