


I-93 NB Waterford-St.Johnsbury-Waterford IM SURF(47) PreCon Ruts
 Profiled 7/8/2014

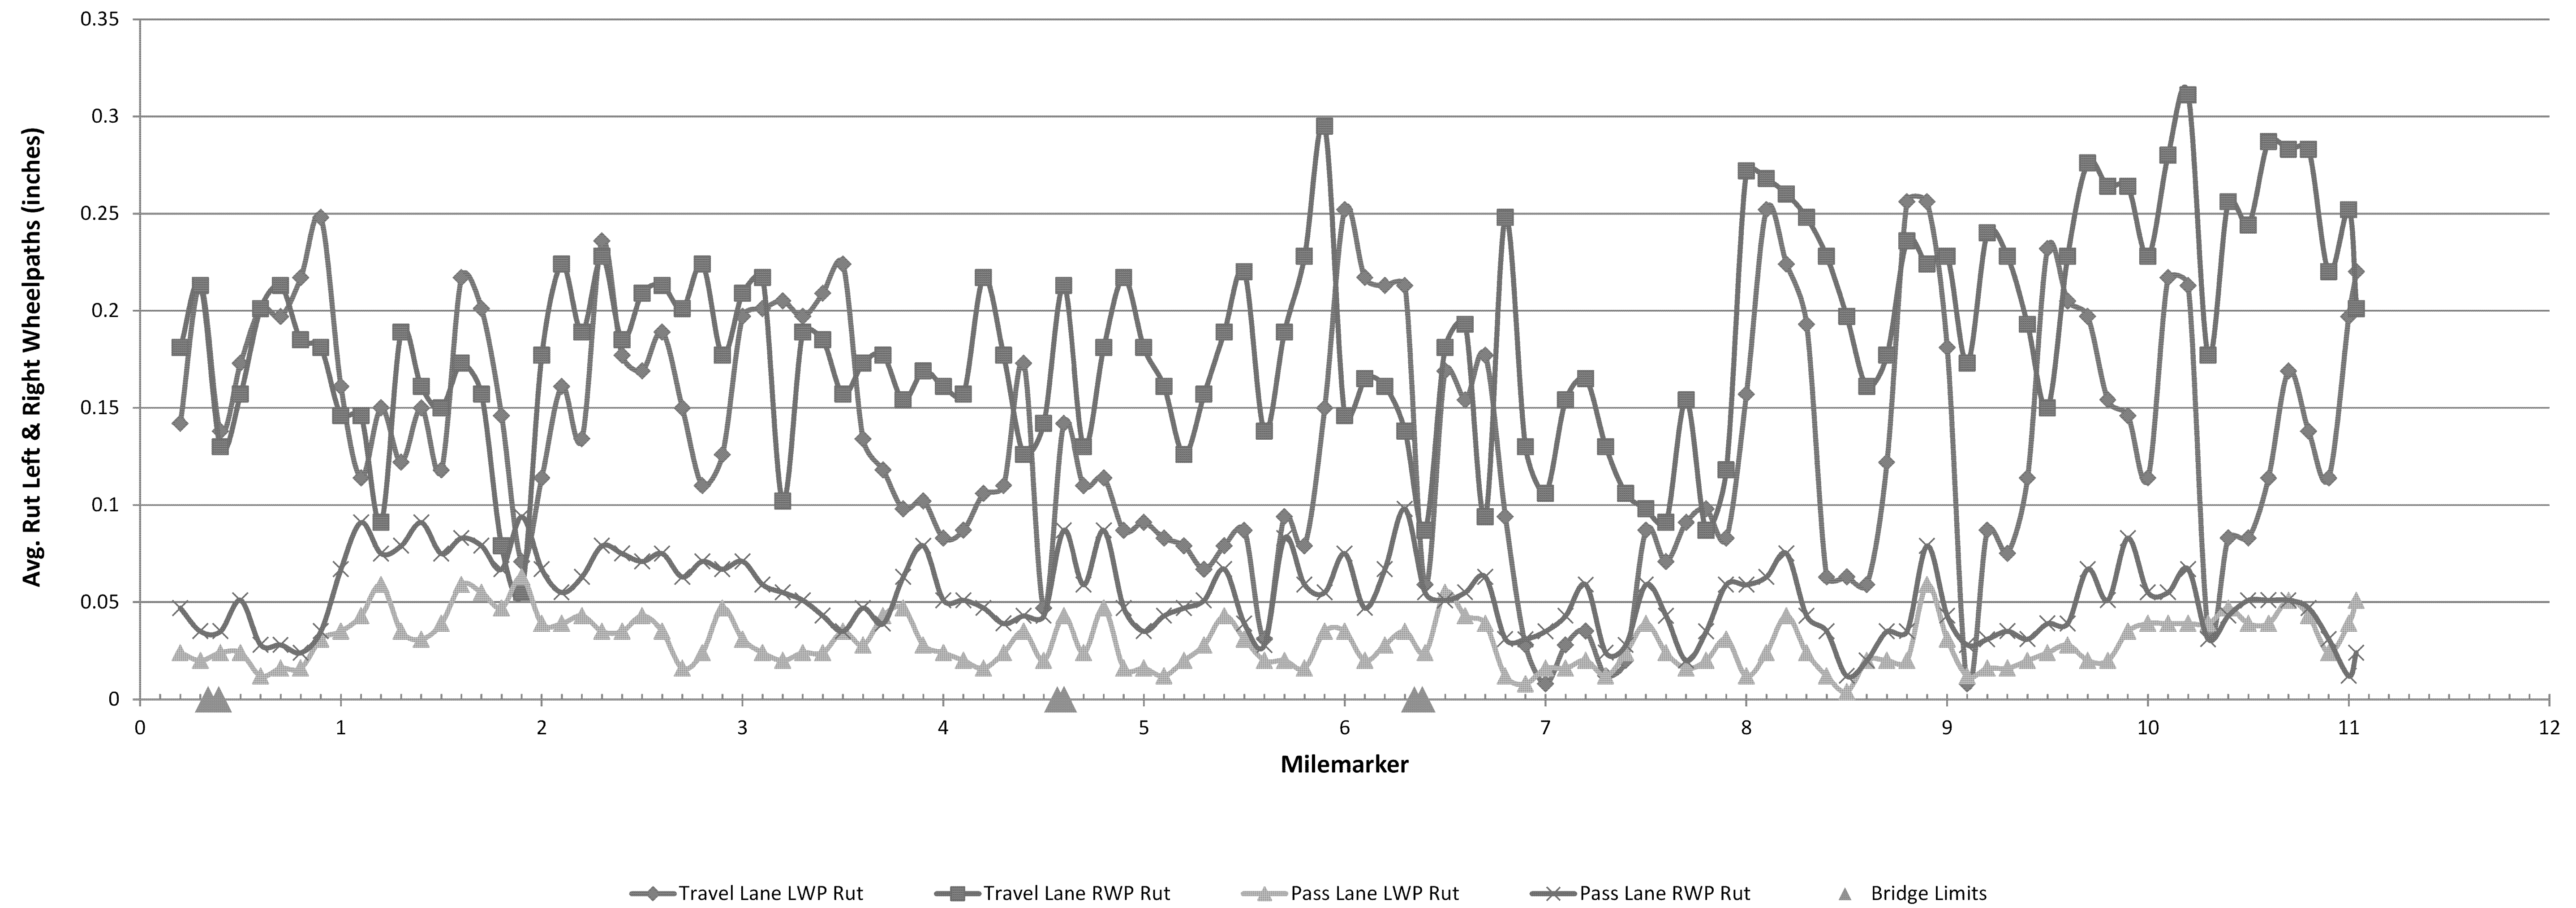

FOR INFORMATIONAL PURPOSES ONLY

RUTTING DATA INFORMATION SHEET NB	PROJECT NAME:	WATRFORD	
	PROJECT NUMBER:	IM SURF(47)	
	FILE NAME:	I4aI22\pI4aI22.dgn	
	PROJECT LEADER:	M. FOWLER	
DESIGNED BY:	K. LOCKE	PLOT DATE:	10-DEC-2014
IPARM FILE NAME:	pI4aI22_20.1	DRAWN BY:	K. LOCKE
		CHECKED BY:	M. FOWLER
		SHEET	20 OF 22