


### I-93 SB Waterford-St.Johnsbury-Waterford IM SURF(47) PreCon Ruts

Profiled 7/8/2014

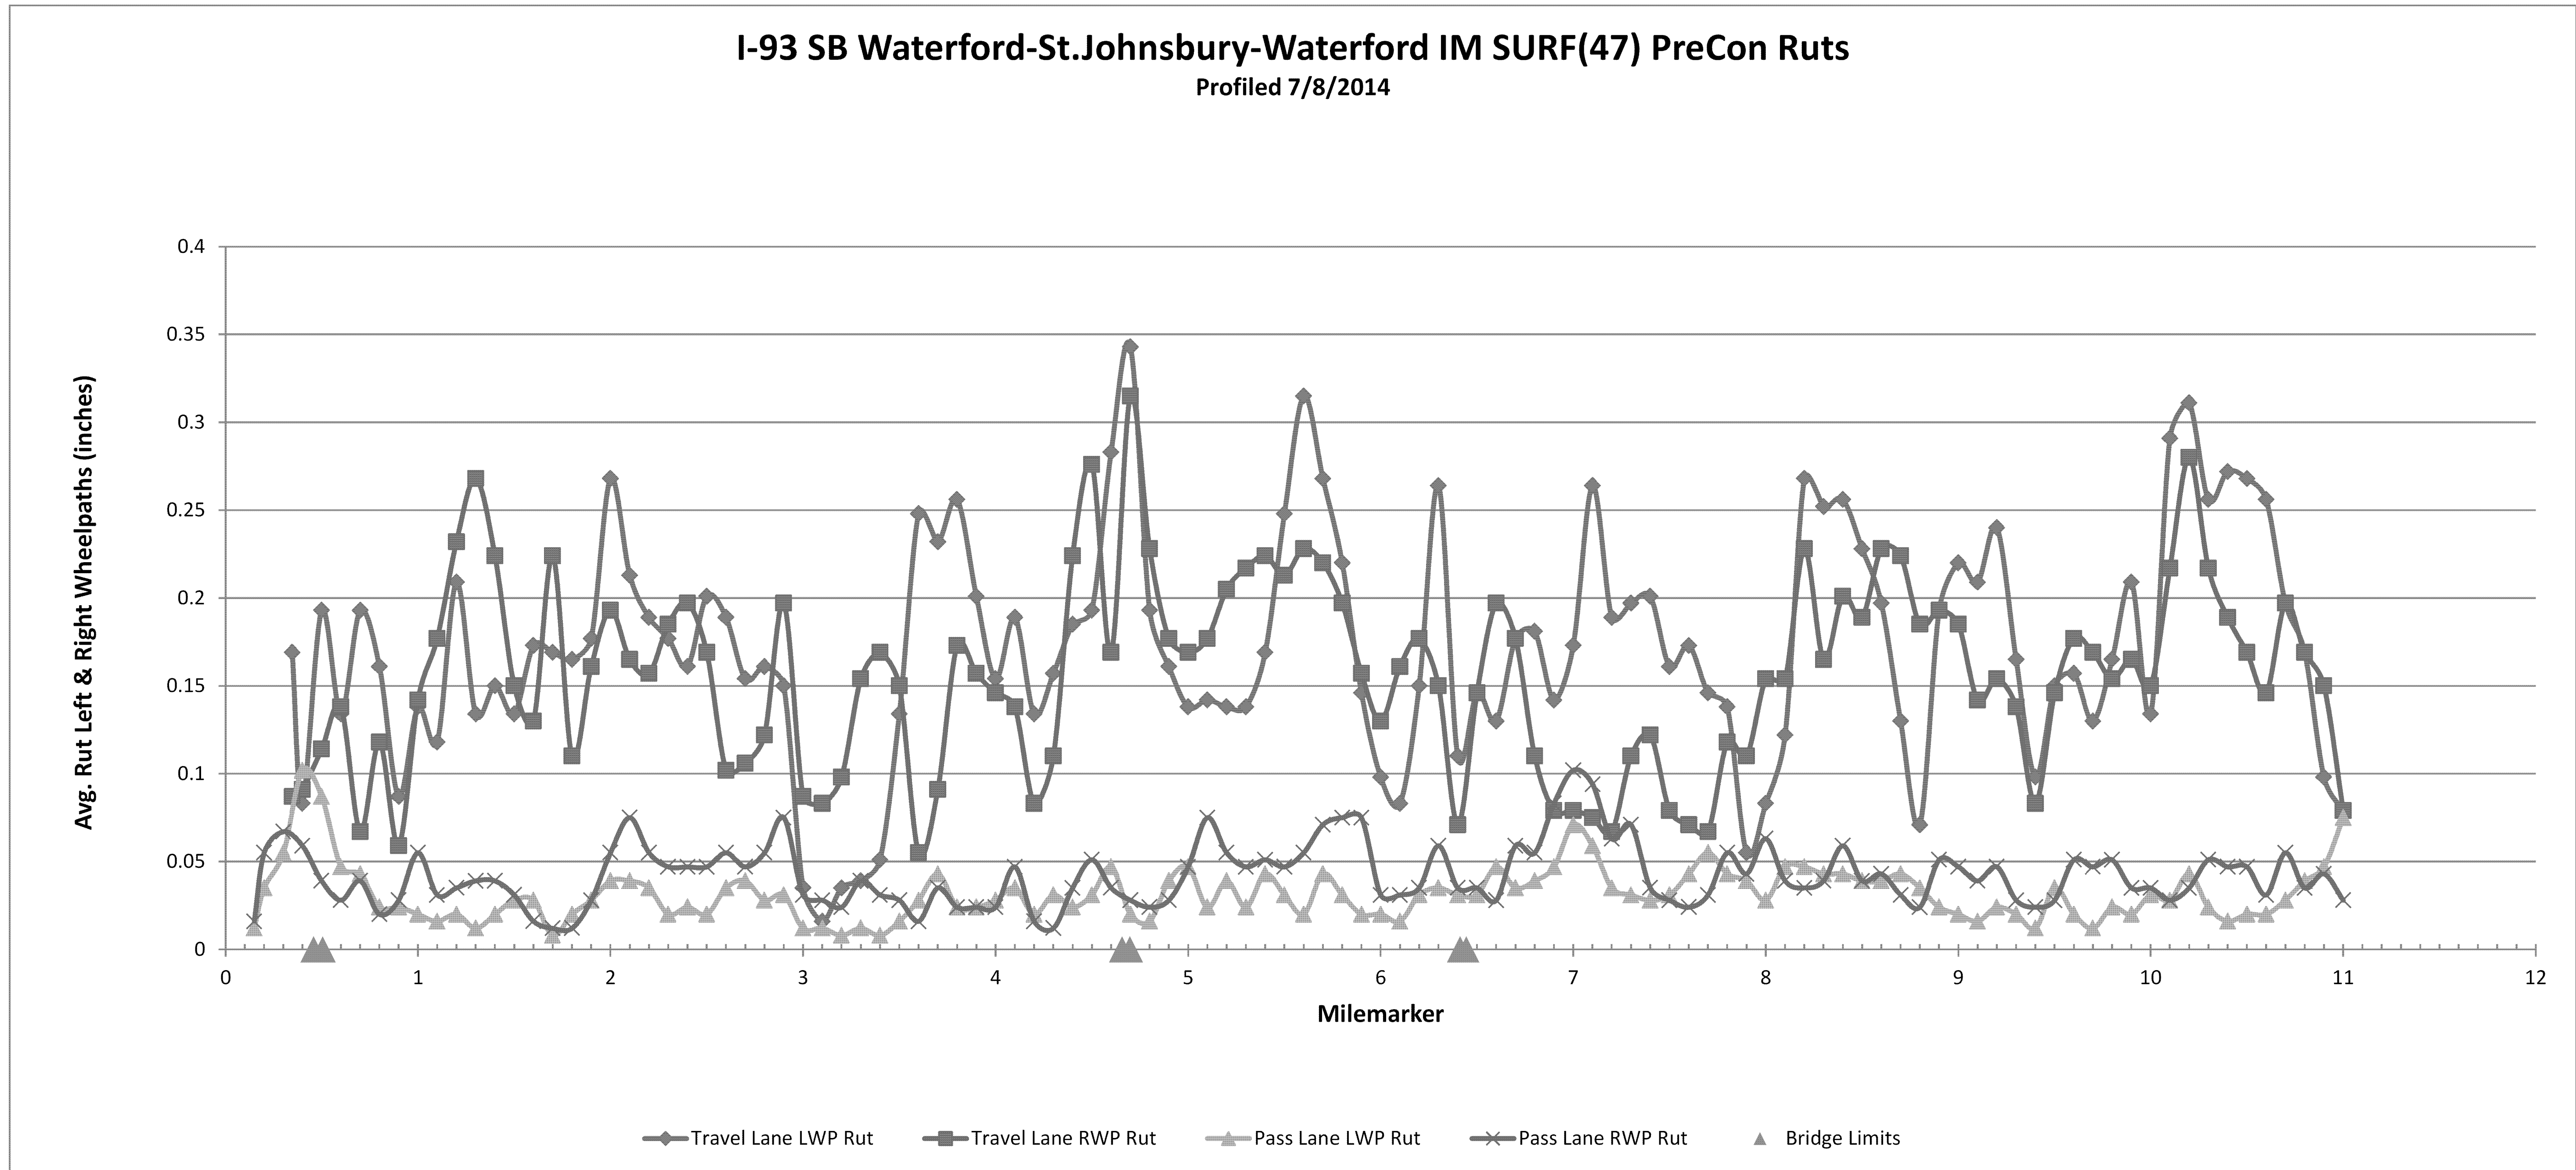

**FOR INFORMATIONAL PURPOSES ONLY**

<b>RUTTING DATA INFORMATION SHEET SB</b>	PROJECT NAME:	WATERFORD
	PROJECT NUMBER:	IM SURF(47)
	FILE NAME:	I4aI22\pI4aI22.dgn
	PROJECT LEADER:	M. FOWLER
	DESIGNED BY:	K. LOCKE
	IPARM FILE NAME:	pI4aI22_22.1
	PLOT DATE:	10-DEC-2014
	DRAWN BY:	K. LOCKE
	CHECKED BY:	M. FOWLER
	SHEET	22 OF 22