

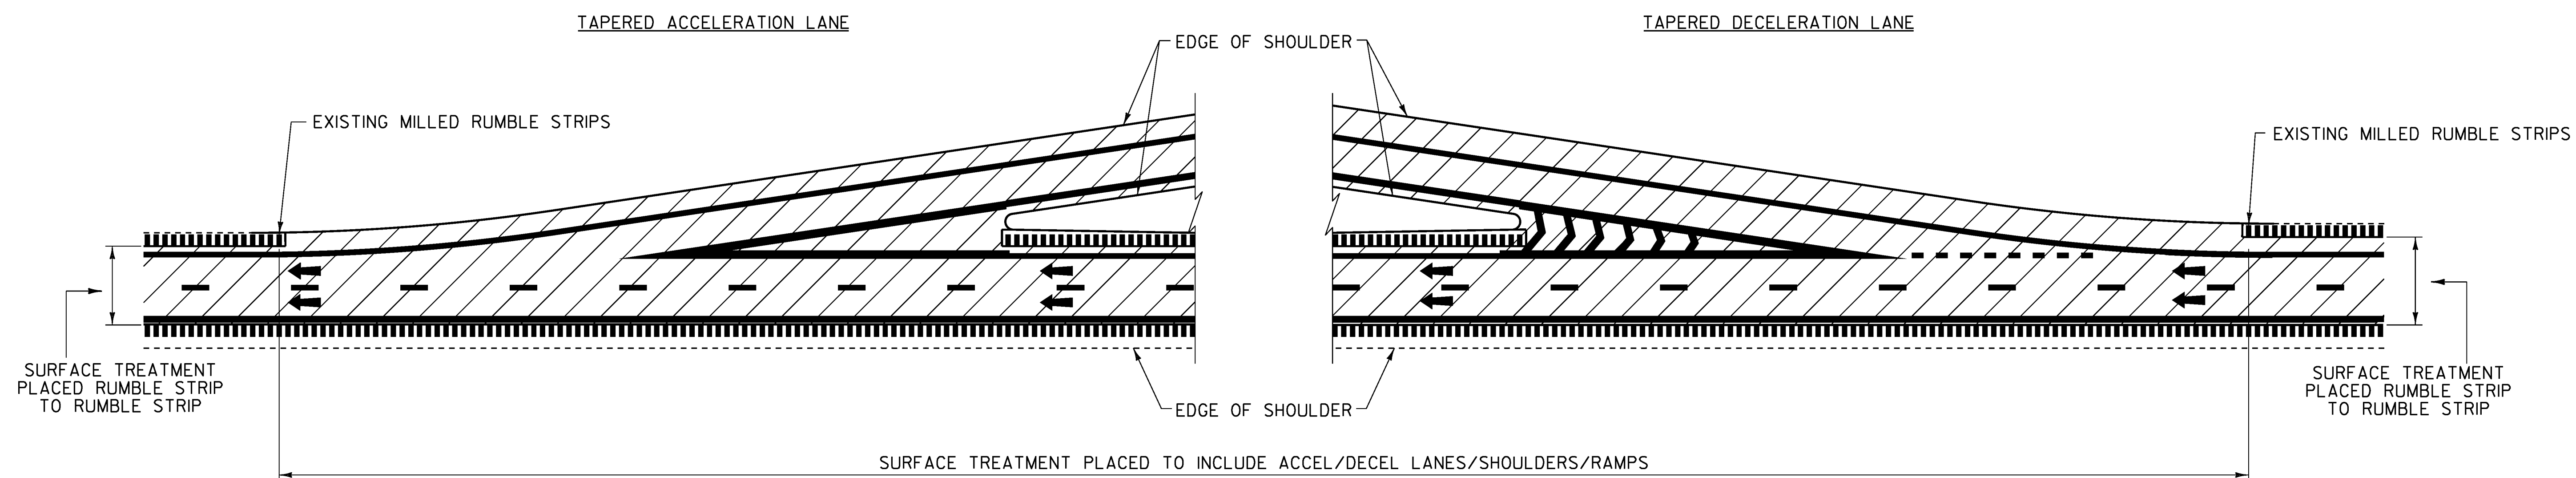


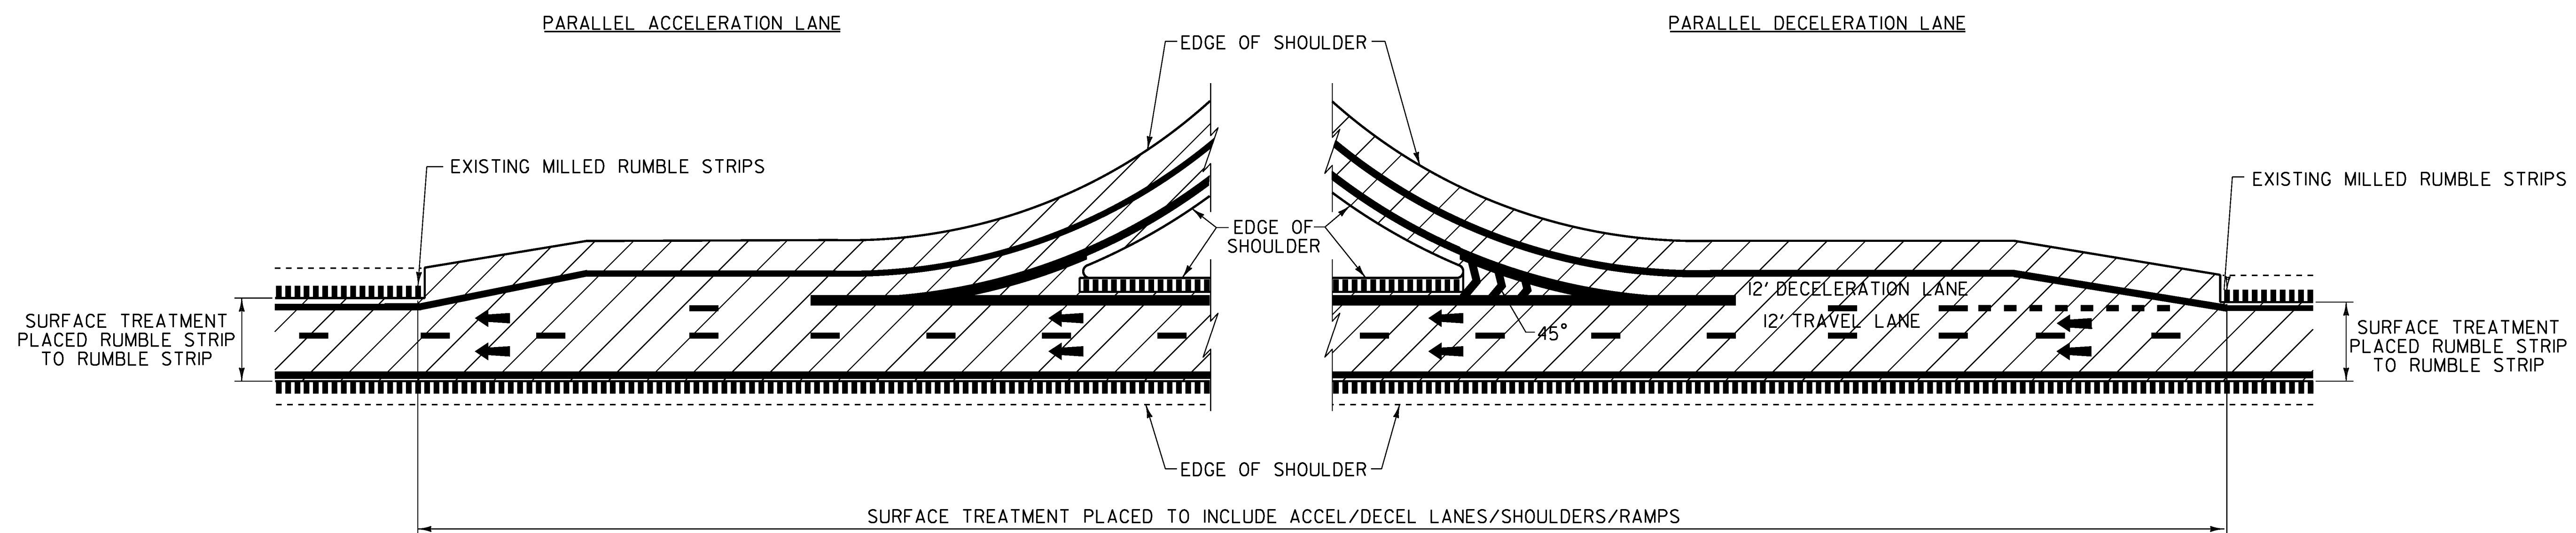

TYPICAL INTERCHANGE CONSTRUCTION DETAILS #1

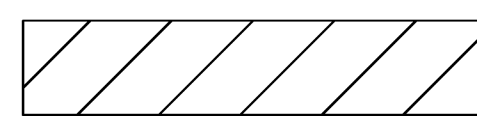

LEGEND

-  SURFACE TREATMENT
-  DIRECTION OF TRAFFIC FLOW
-  EXISTING MILLED RUMBLE STRIPS

NOTE: LINE STRIPING SHOWN FOR REFERENCE ONLY.

NOT TO SCALE

PROJECT NAME: NORWICH - FAIRLEE	
PROJECT NUMBER: IM SURF(48)	
FILE NAME: I4a144 Norwich-Fairlee.dgn	PLOT DATE: 15-DEC-2014
PROJECT LEADER: J. HARRINGTON	DRAWN BY: N. PAPPAS
DESIGNED BY: N. PAPPAS	CHECKED BY: J. HARRINGTON
TYPICAL INTERCHANGE CONSTRUCT. DETAIL 1	SHEET 10 OF 22