


TEMPORARY 6 INCH YELLOW LINE, PAINT
 EXIT 13
 NB ON RAMP STA 0+00 TO 7+90 SOLID LT
 DURABLE 6 INCH YELLOW LINE, POLYUREA
 EXIT 13
 NB ON RAMP STA 0+00 TO 7+90 SOLID LT

TEMPORARY 6 INCH WHITE LINE, PAINT
 EXIT 13
 NB ON RAMP STA 0+00 TO 16+12 SOLID RT
 NB ON RAMP STA 11+17 TO 16+12 LT DOTTED LANE LINE
 DURABLE 6 INCH WHITE LINE, POLYUREA
 EXIT 13
 NB ON RAMP STA 0+00 TO 16+12 SOLID RT
 NB ON RAMP STA 11+17 TO 16+12 LT DOTTED LANE LINE

TEMPORARY 12 INCH WHITE LINE, PAINT
 EXIT 13
 NB ON RAMP STA 7+90 TO 11+17 SOLID LT
 DURABLE 12 INCH WHITE LINE, POLYUREA
 EXIT 13
 NB ON RAMP STA 7+90 TO 11+17 SOLID LT

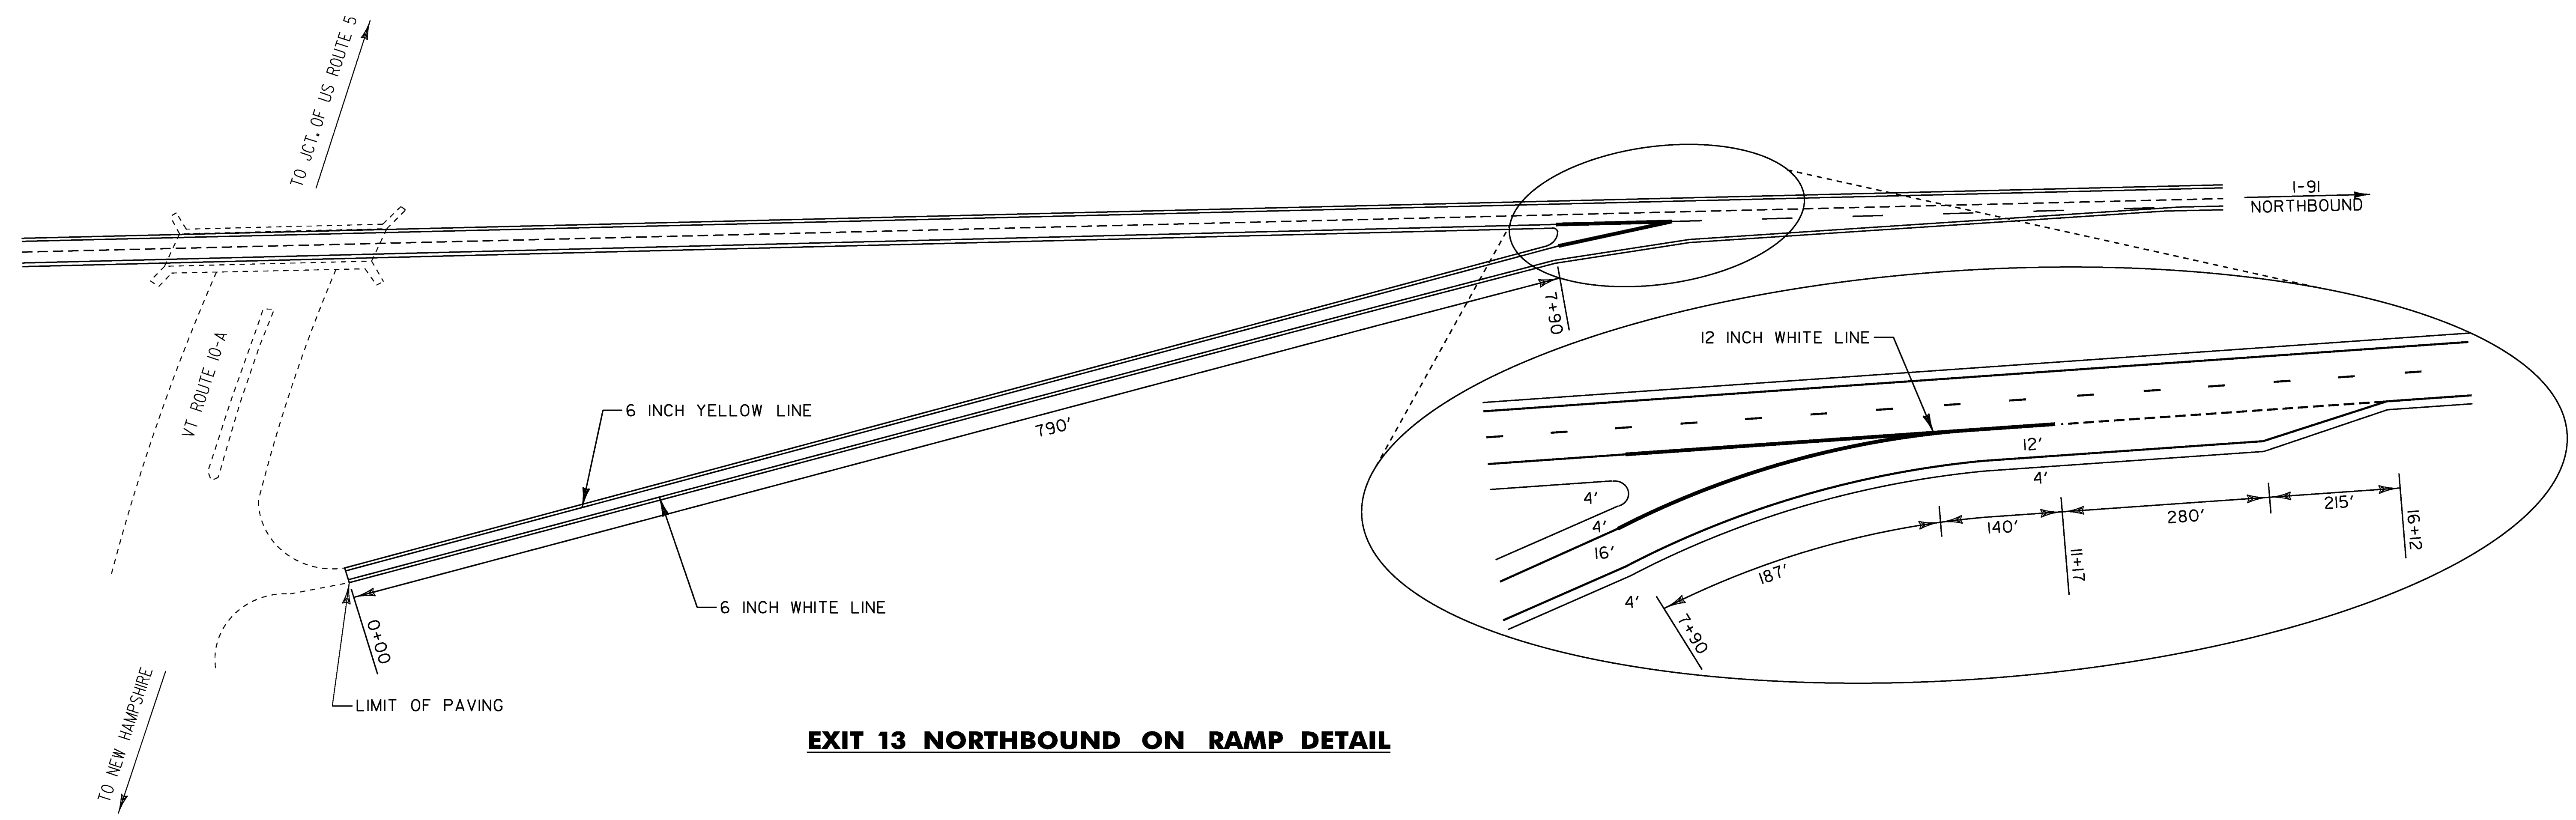

EXIT 13 NORTHBOUND ON RAMP DETAIL

NOTE: SEE PAVEMENT MARKING DETAIL SHEET 5 FOR ADDITIONAL MARKING DETAILS

NOT TO SCALE

PROJECT NAME: NORWICH - FAIRLEE	PLOT DATE: 15-DEC-2014
PROJECT NUMBER: IM SURF(48)	DRAWN BY: N. PAPPAS
FILE NAME: I4a144 Norwich-Fairlee.dgn	CHECKED BY: J. HARRINGTON
PROJECT LEADER: J. HARRINGTON	PAVEMENT MARKING DETAIL SHEET 2
DESIGNED BY: N. PAPPAS	SHEET 15 OF 22