

TEMPORARY 6 INCH YELLOW LINE, PAINT  
 EXIT 14  
 NB OFF RAMP STA 9+40 TO 18+70 SOLID LT  
 NB ON RAMP STA 0+00 TO 11+00 SOLID LT  
 DURABLE 6 INCH YELLOW LINE, POLYUREA  
 EXIT 14  
 NB OFF RAMP STA 9+40 TO 18+70 SOLID LT  
 NB ON RAMP STA 0+00 TO 11+00 SOLID LT


TEMPORARY 6 INCH WHITE LINE, PAINT  
 EXIT 14  
 NB OFF RAMP STA 0+00 TO 17+55 LT DOTTED LANE LINE  
 NB OFF RAMP STA 0+00 TO 18+70 SOLID RT  
 NB ON RAMP STA 0+00 TO 19+05 SOLID RT  
 NB ON RAMP STA 11+00 TO 13+30 LT DOTTED LANE LINE  
 DURABLE 6 INCH WHITE LINE, POLYUREA  
 EXIT 14  
 NB OFF RAMP STA 0+00 TO 17+55 LT DOTTED LANE LINE  
 NB OFF RAMP STA 0+00 TO 18+70 SOLID RT  
 NB ON RAMP STA 0+00 TO 19+05 SOLID RT  
 NB ON RAMP STA 11+00 TO 13+30 LT DOTTED LANE LINE

TEMPORARY 12 INCH WHITE LINE, PAINT  
 EXIT 14  
 MAINLINE (GORE STRIPES) SOLID LT  
 NB OFF RAMP STA 7+55 TO 9+40 SOLID LT (GORE)  
 NB ON RAMP STA 11+00 TO 13+30 SOLID LT (GORE)  
 DURABLE 12 INCH WHITE LINE, POLYUREA  
 EXIT 14  
 MAINLINE (GORE STRIPES) SOLID LT  
 NB OFF RAMP STA 7+55 TO 9+40 SOLID LT (GORE)  
 NB ON RAMP STA 11+00 TO 13+30 SOLID LT (GORE)


TEMPORARY LETTER OR SYMBOL, PAINT  
 EXIT 14  
 NB OFF RAMP STA 8+47 "STOP"  
 NB OFF RAMP STA 8+63 "AHEAD"  
 NB OFF RAMP STA 11+42 "STOP"  
 NB OFF RAMP →

TEMPORARY 24 INCH STOP BAR, PAINT  
 EXIT 14  
 NB OFF RAMP STA. 11+50  
 DURABLE 24 INCH STOP BAR (OPTION ITEM)  
 EXIT 14  
 NB OFF RAMP STA. 11+50

DURABLE LETTER OR SYMBOL (OPTION ITEM)  
 EXIT 14  
 NB OFF RAMP STA 8+47 "STOP"  
 NB OFF RAMP STA 8+63 "AHEAD"  
 NB OFF RAMP STA 11+42 "STOP"  
 NB OFF RAMP →

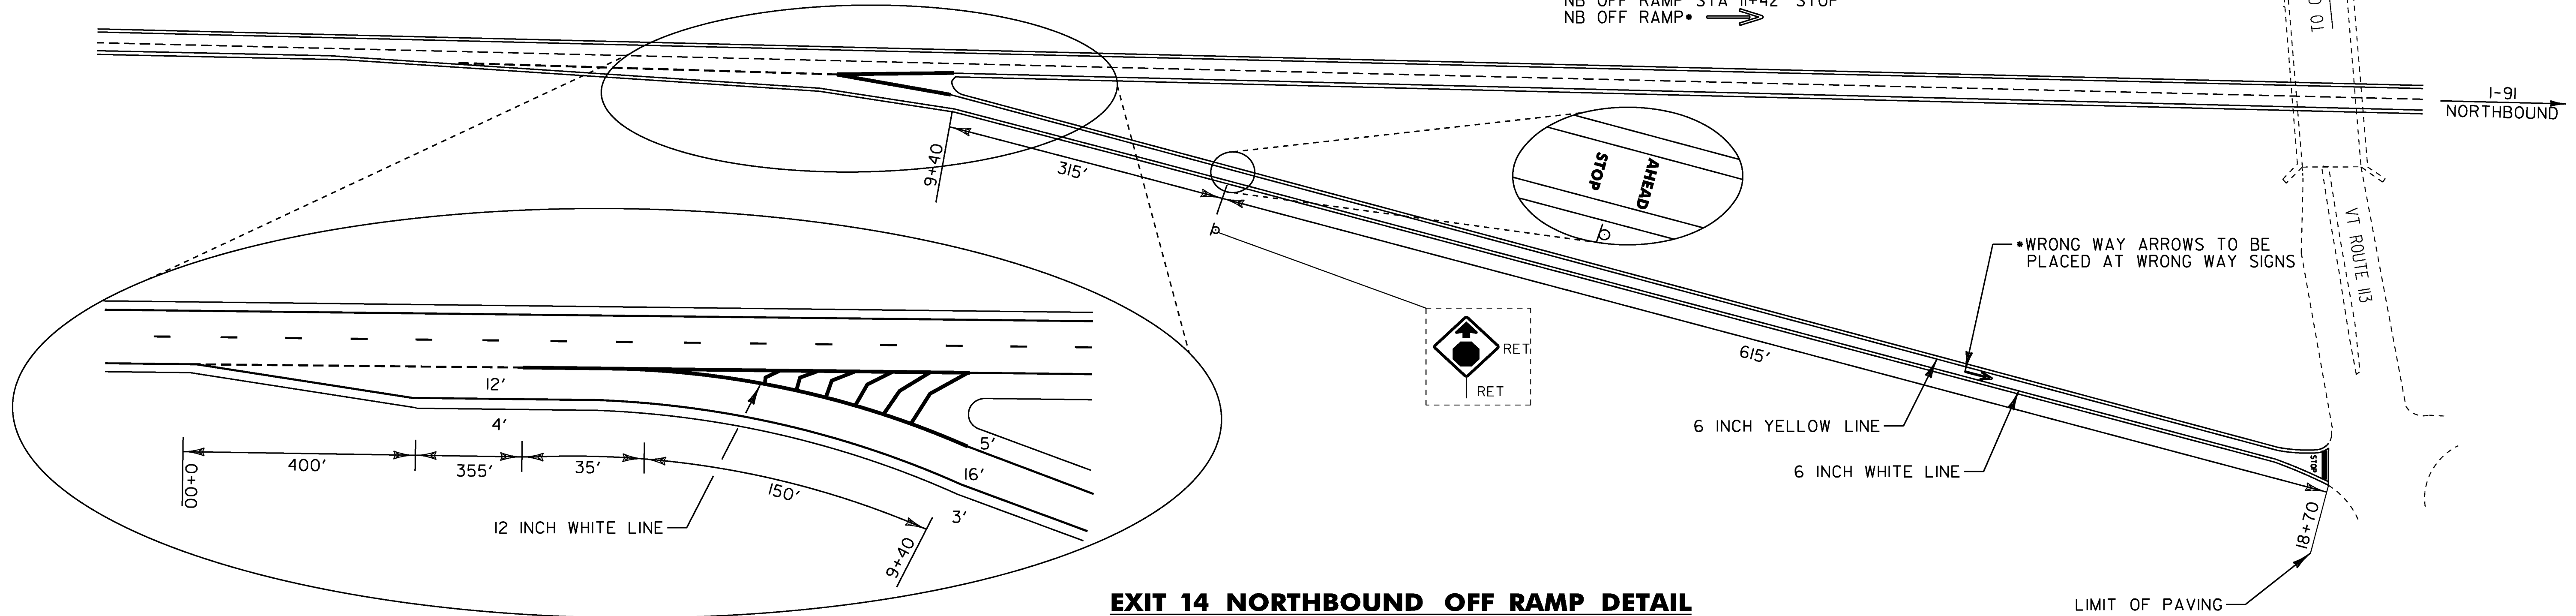

**EXIT 14 NORTHBOUND OFF RAMP DETAIL**

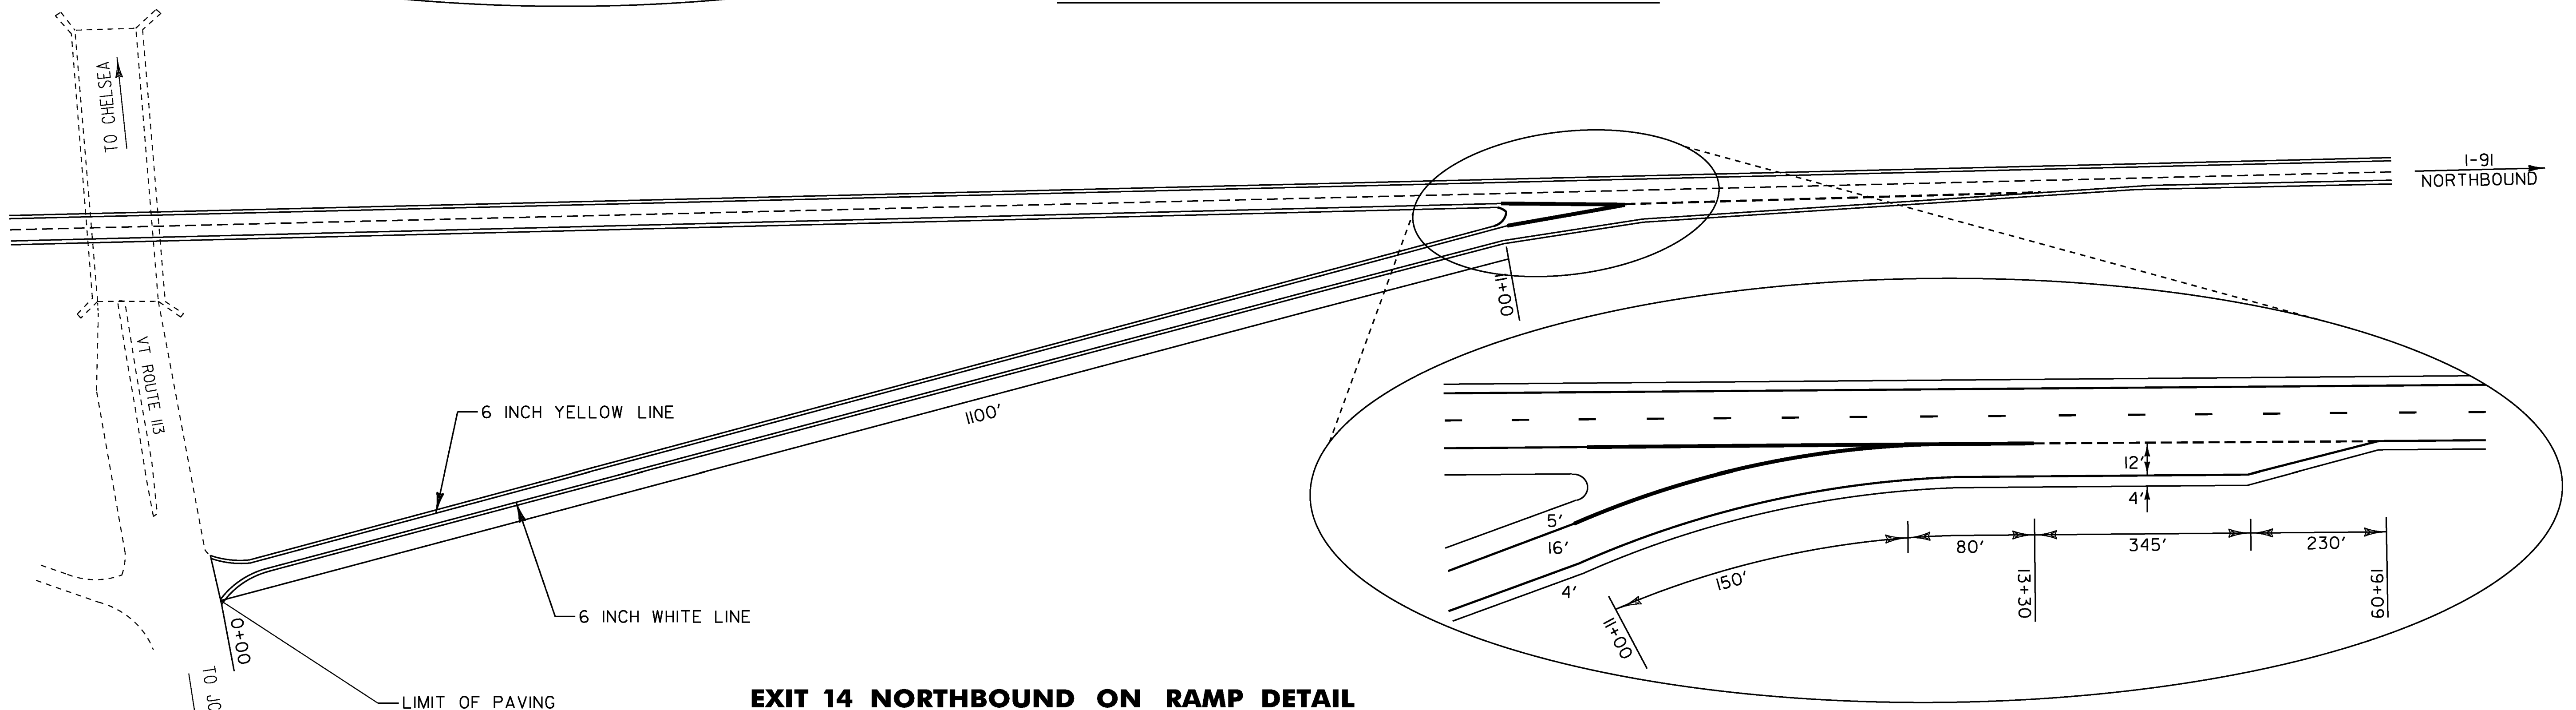

**EXIT 14 NORTHBOUND ON RAMP DETAIL**

NOTE: SEE PAVEMENT MARKING DETAIL SHEET 5 FOR ADDITIONAL MARKING DETAILS

**NOT TO SCALE**

PROJECT NAME: NORWICH - FAIRLEE	PLOT DATE: 19-DEC-2014
PROJECT NUMBER: IM SURF(48)	DRAWN BY: N. PAPPAS
FILE NAME: I4a144 Norwich-Fairlee.dgn	CHECKED BY: J. HARRINGTON
PROJECT LEADER: J. HARRINGTON	PAVEMENT MARKING DETAIL SHEET 3
DESIGNED BY: N. PAPPAS	SHEET 16 OF 22