


I-91 NB Norwich-Fairlee IM SURF(48) PreCon IRI

Profiled 10/10/14

Travel Lane Avg. IRI = 44.7 Pass Lane Avg. IRI = 58.9

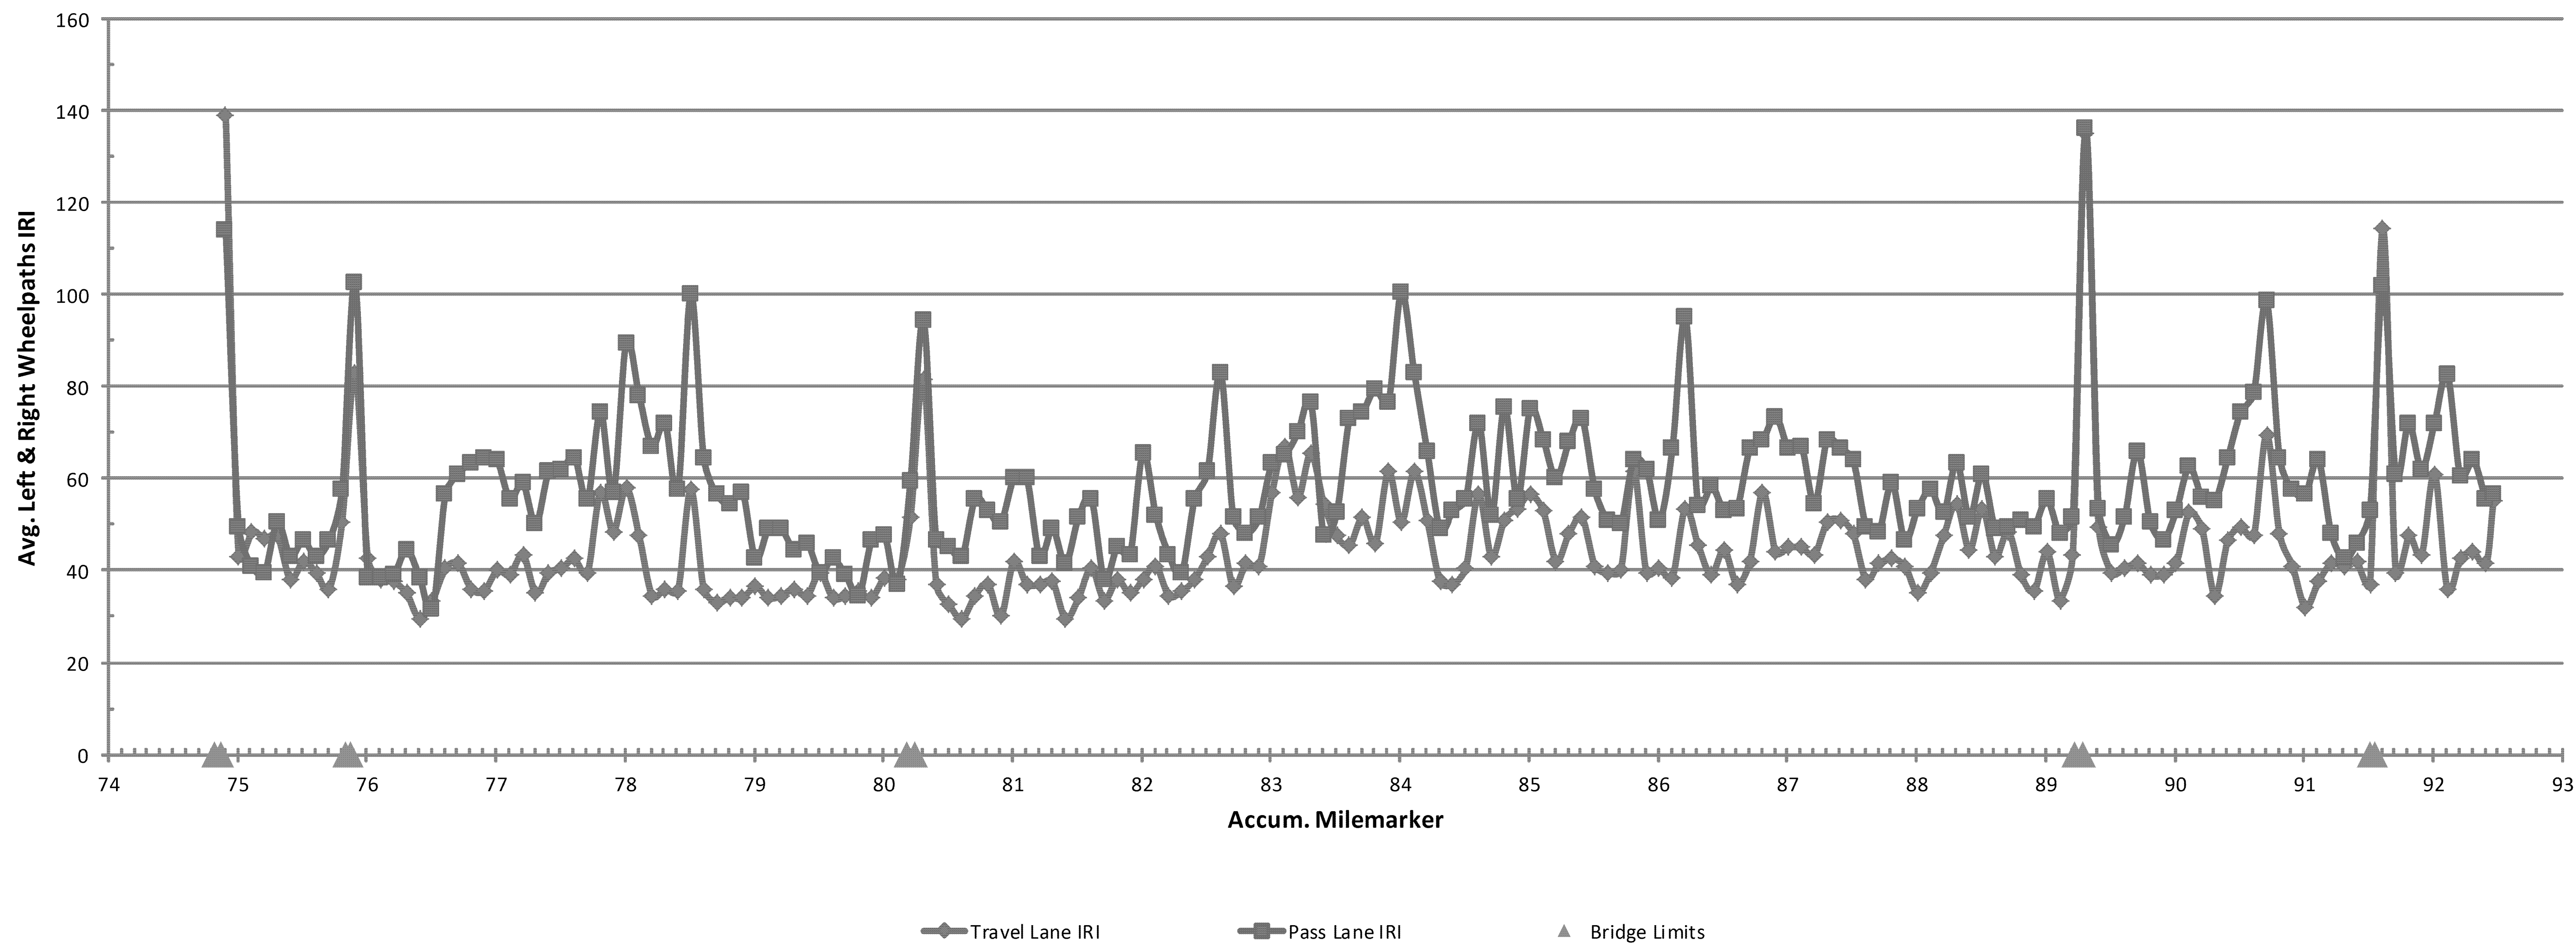

FOR INFORMATIONAL PURPOSES ONLY

PROJECT NAME: NORWICH - FAIRLEE	
PROJECT NUMBER: IM SURF(48)	
FILE NAME: I4a144 Norwich-Fairlee.dgn	PLOT DATE: 15-DEC-2014
PROJECT LEADER: J. HARRINGTON	DRAWN BY: N. PAPPAS
DESIGNED BY: N. PAPPAS	CHECKED BY: J. HARRINGTON
ROUGHNESS DATA INFORMATION SHEET	SHEET 21 OF 22