


### I-91 NB Norwich-Fairlee IM SURF(48) PreCon Ruts

Profiled 10/10/2014

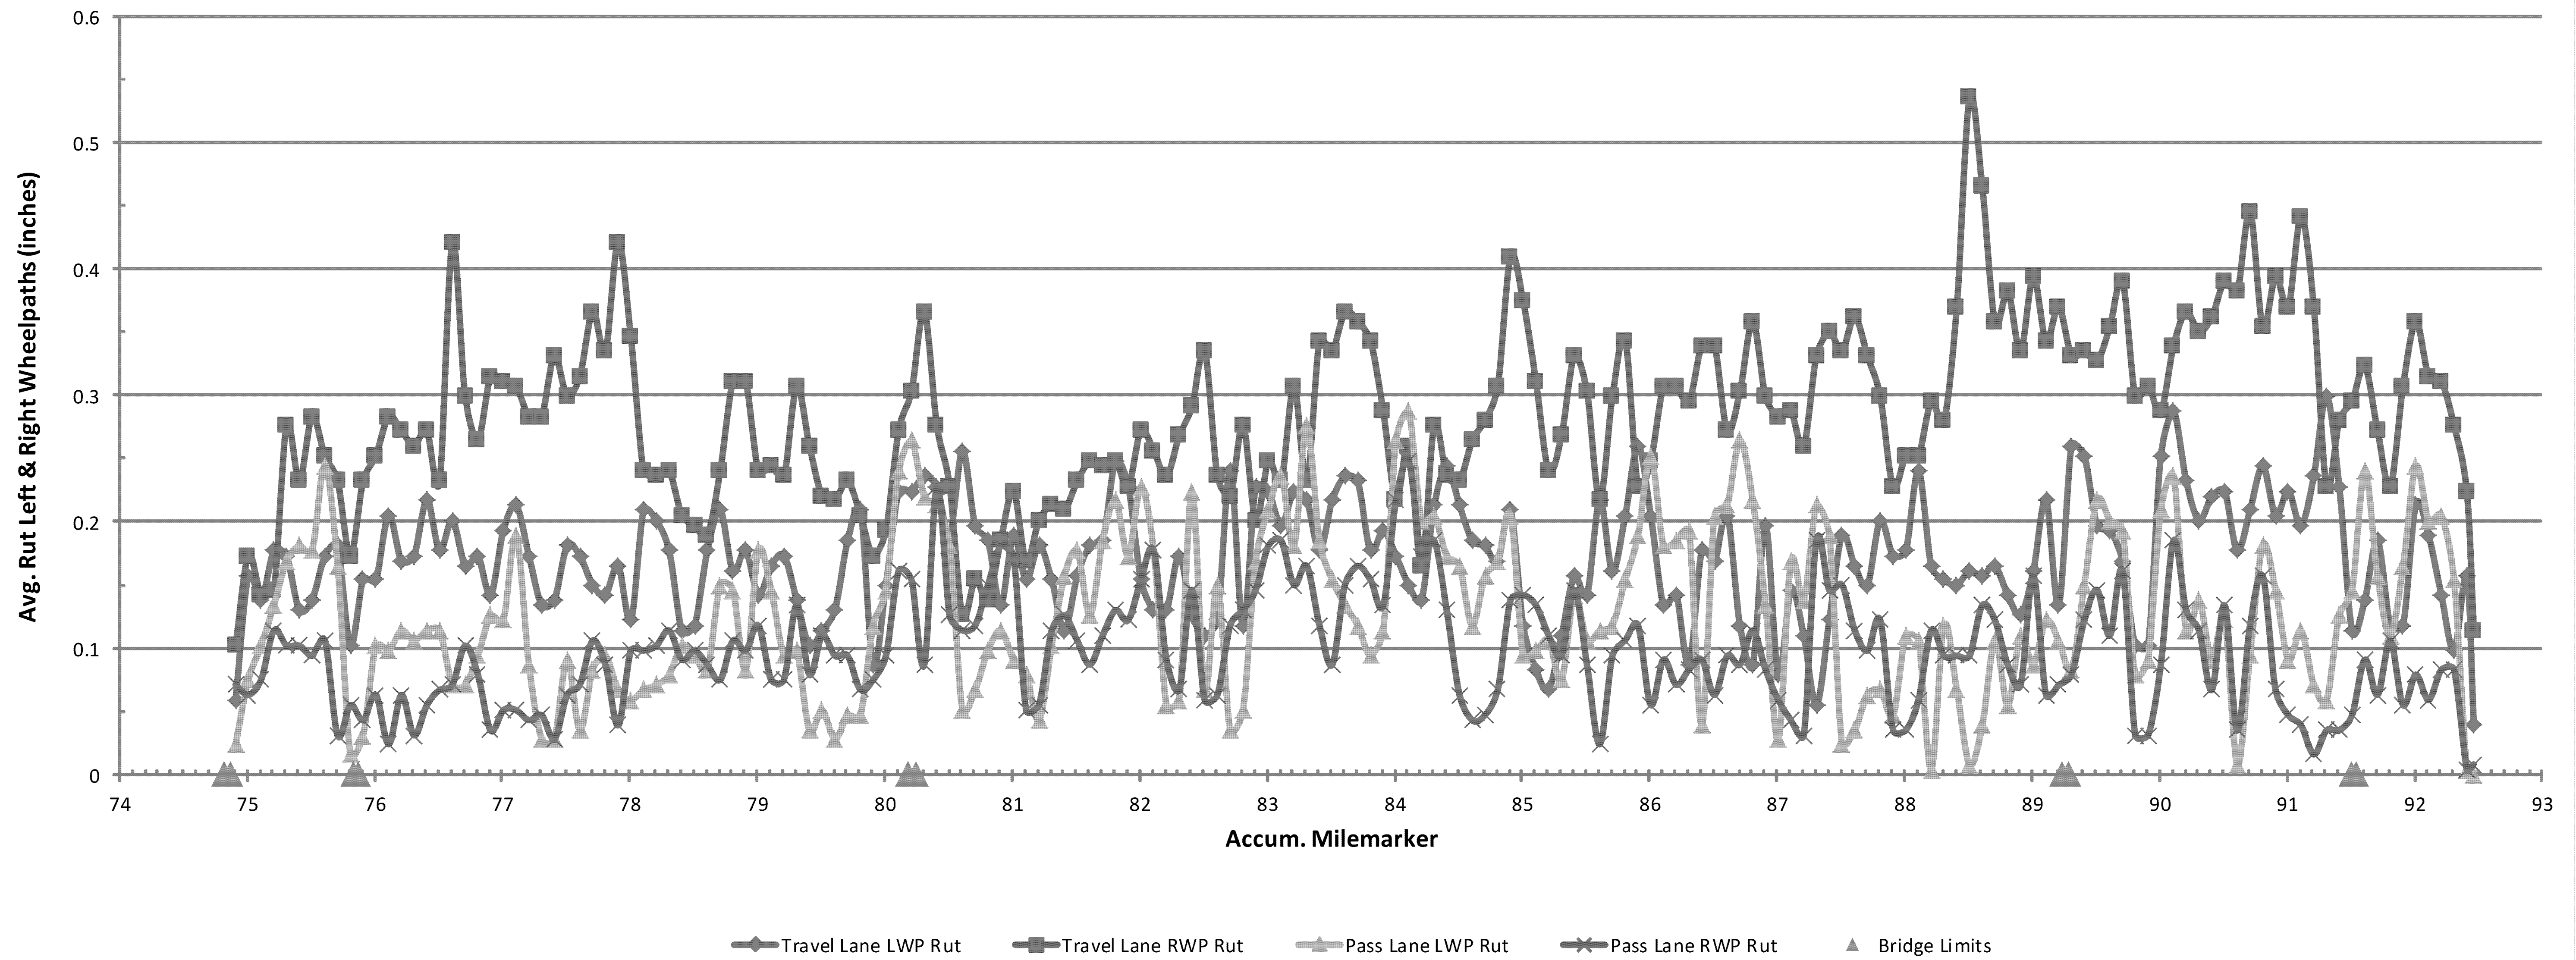

FOR INFORMATIONAL PURPOSES ONLY

PROJECT NAME:	NORWICH - FAIRLEE	PLOT DATE:	15-DEC-2014
PROJECT NUMBER:	IM SURF(48)	DRAWN BY:	N. PAPPAS
FILE NAME:	I4a144 Norwich-Fairlee.dgn	CHECKED BY:	J. HARRINGTON
PROJECT LEADER:	J. HARRINGTON	RUTTING DATA INFORMATION SHEET	SHEET 22 OF 22
DESIGNED BY:	N. PAPPAS		