


INTERSTATE 91 MAINLINE TREATMENT SCHEMATIC

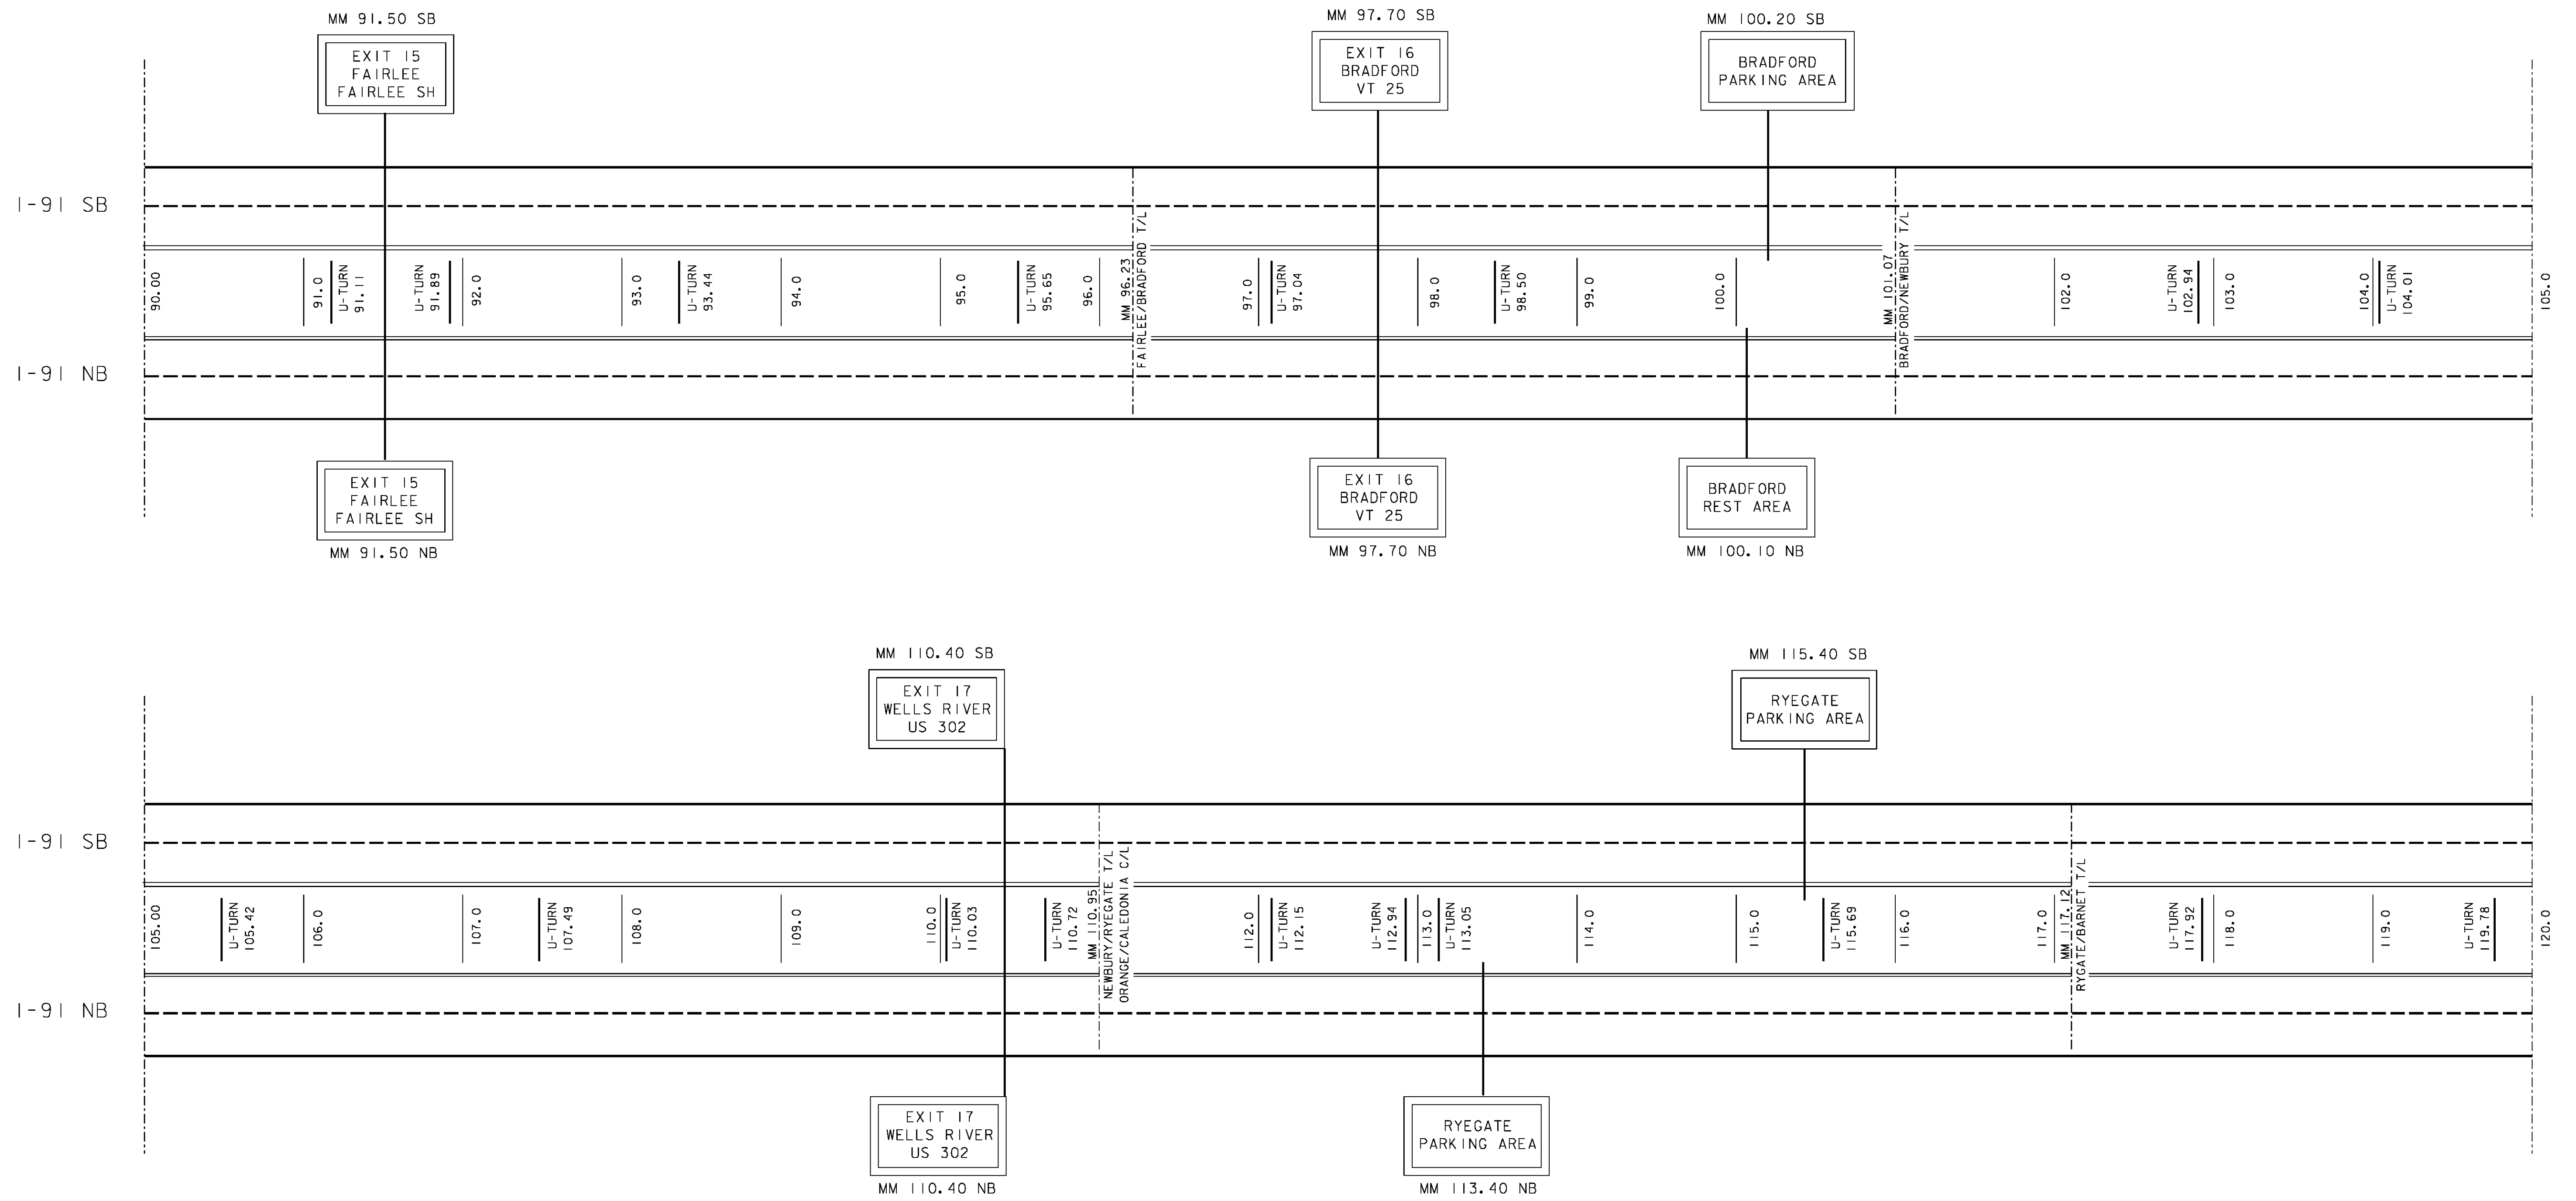

LEGEND

- = AREA TO BE DONE AT NIGHT
- = 6'' SOLID WHITE LINE
- = 6'' DASHED WHITE LINE
- = 6'' SOLID YELLOW LINE

NOT TO SCALE

PROJECT NAME: STATEWIDE
PROJECT NUMBER: IMG MARK(115)

FILE NAME: t14t185.dgn	PLOT DATE: 1/29/2015
PROJECT LEADER: P. COBURN	DRAWN BY: K. SWEET
DESIGNED BY: K. SWEET	CHECKED BY: I. DEGUTIS
I-91 MAINLINE TREATMENT SCHEMATIC 4	SHEET 27 OF 33