
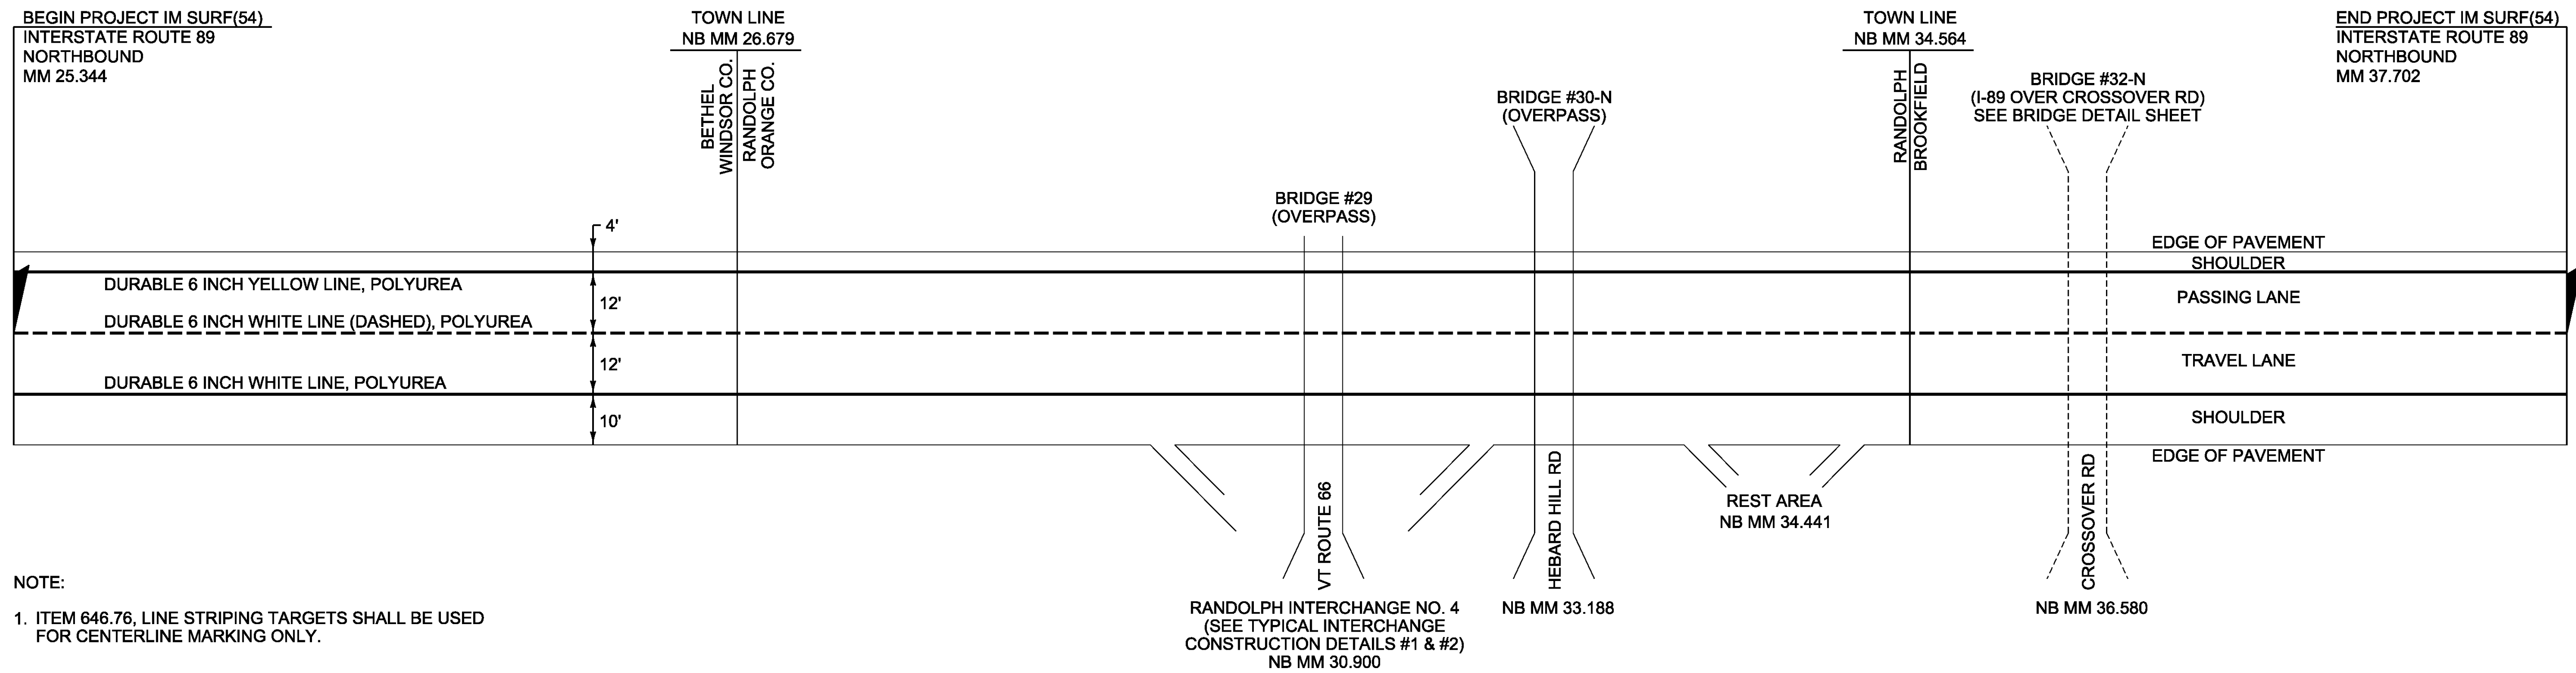


DURABLE 6 INCH WHITE LINE, POLYUREA
 TEMPORARY 6 INCH WHITE LINE, PAINT
 MM 25.344 - MM 37.702 (NB, SOLID RT)
 MM 25.344 - MM 37.702 (NB, DASHED CENTERLINE)
 MM 25.400 - MM 36.933 (SB, SOLID LT)
 MM 25.400 - MM 36.933 (SB, DASHED CENTERLINE)

DURABLE 6 INCH YELLOW LINE, POLYUREA
 TEMPORARY 6 INCH YELLOW LINE, PAINT
 MM 25.344 - MM 37.702 (NB, SOLID LT)
 MM 25.400 - MM 36.933 (SB, SOLID RT)

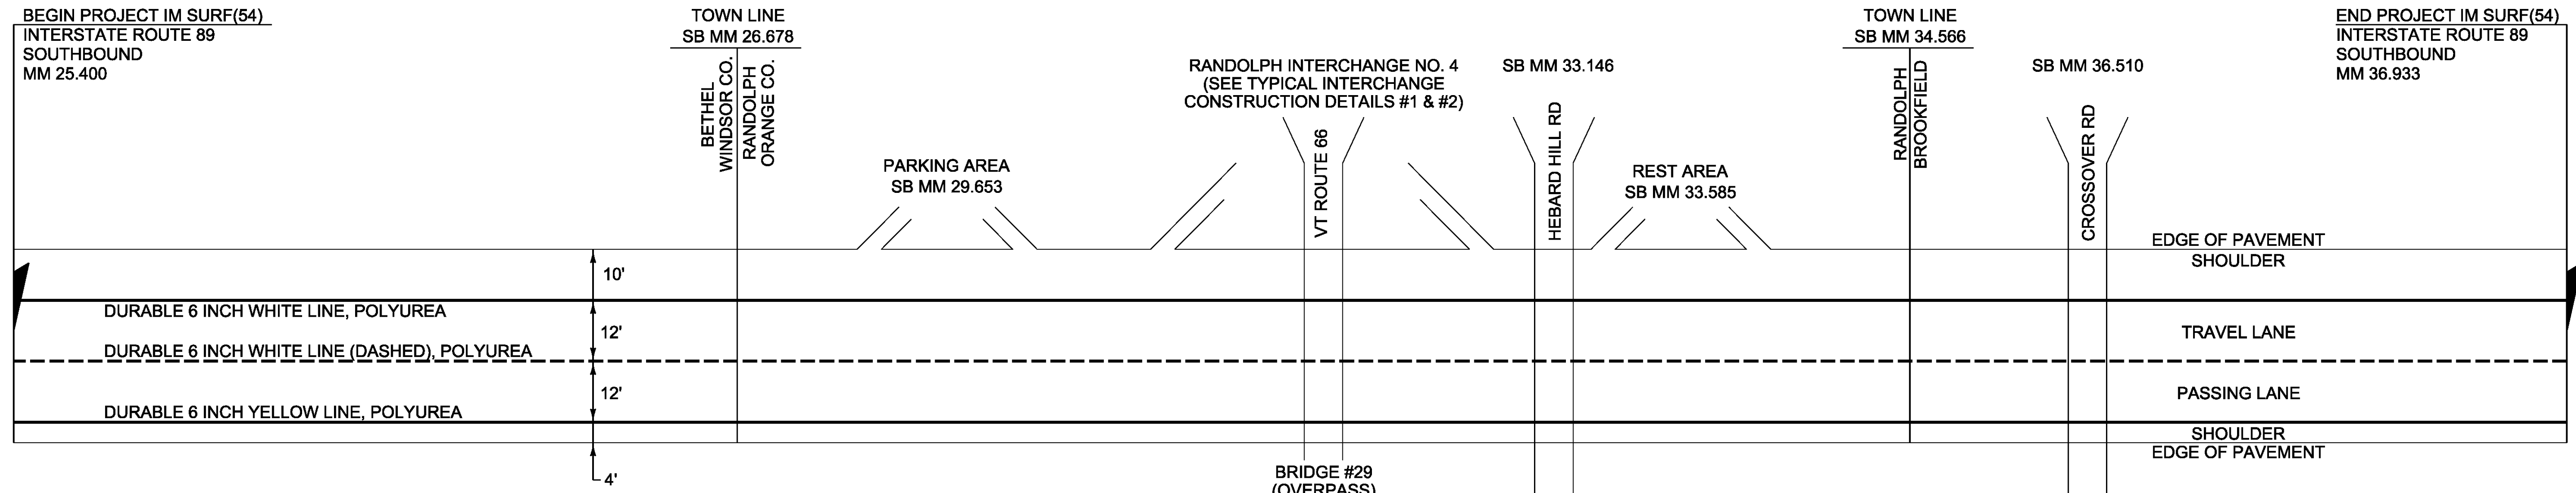

NOTE:
 1. ITEM 646.76, LINE STRIPING TARGETS SHALL BE USED FOR CENTERLINE MARKING ONLY.

NOT TO SCALE

PROJECT NAME: BETHEL-BROOKFIELD	
PROJECT NUMBER: IM SURF(54)	
FILE NAME: pl4v206wrk.dgn	PLOT DATE: 2/17/2015
PROJECT LEADER: M. FOWLER	DRAWN BY: B. KIPP
DESIGNED BY: B. KIPP	CHECKED BY:
PAVEMENT MARKING DETAIL SHEET I	SHEET II OF 22