

**DURABLE 6 INCH WHITE LINE, POLYUREA**  
**RAMP C:**  
 STA. C1+00.0 - STA. C16+86.0 (EDGE LINE RT)  
 STA. C1+00.0 - STA. C6+00.0 (DOTTED LANE LINE LT)

**RAMP D:**  
 STA. D1+00.0 - STA. D26+84.0 (EDGE LINE RT)  
 STA. D17+84.0 - STA. D26+84.0 (DOTTED LANE LINE LT)

**TEMPORARY 6 INCH WHITE LINE, PAINT**  
**RAMP C:**  
 STA. C1+00.0 - STA. C16+86.0 (EDGE LINE RT)  
 STA. C1+00.0 - STA. C6+00.0 (DOTTED LANE LINE LT)

**RAMP D:**  
 STA. D1+00.0 - STA. D26+84.0 (EDGE LINE RT)  
 STA. D17+84.0 - STA. D26+84.0 (DOTTED LANE LINE LT)

**DURABLE 24 INCH STOP BAR, POLYUREA**  
**RAMP C:**  
 STA. C16+83.0 LT/RT

**DURABLE LETTER OR SYMBOL, POLYUREA**  
**RAMP C:**  
 STA. C8+65.0 CL "STOP" (4 EA)  
 STA. C9+52.0 CL "AHEAD" (5 EA)  
 STA. C14+00.0 CL WRONG WAY ARROW (1 EA)  
 STA. C16+74.0 CL "STOP" (4 EA)

**TEMPORARY 24 INCH STOP BAR, PAINT**  
**RAMP C:**  
 STA. C16+83.0 LT/RT

**TEMPORARY LETTER OR SYMBOL, PAINT**  
**RAMP C:**  
 STA. C8+64.8 CL "STOP" (4 EA)  
 STA. C9+52.2 CL "AHEAD" (5 EA)  
 STA. C14+00.0 CL WRONG WAY ARROW (1 EA)  
 STA. C16+73.7 CL "STOP" (4 EA)

**DURABLE 6 INCH YELLOW LINE, POLYUREA**  
**RAMP C:**  
 STA. C7+50.0 - STA. C16+86.0 (EDGE LINE LT)

**RAMP D:**  
 STA. D1+00.0 - STA. D14+34.0 (EDGE LINE LT)

**TEMPORARY 6 INCH YELLOW LINE, PAINT**  
**RAMP C:**  
 STA. C7+50.0 - STA. C16+86.0 (EDGE LINE LT)


**RAMP D:**  
 STA. D1+00.0 - STA. D14+34.0 (EDGE LINE LT)

**DURABLE 12 INCH WHITE LINE, POLYUREA**  
**RAMP C:**  
 STA. C6+00.0 - STA. C7+11.0 (SOLID GORE LINES LT)  
 STA. C6+00.0 - STA. C6+61.0 (GORE HATCHING LT)


**RAMP D:**  
 STA. D14+35.0 - STA. D17+85.0 (SOLID GORE LINES LT)

**TEMPORARY 12 INCH WHITE LINE, PAINT**  
**RAMP C:**  
 STA. C6+00.0 - STA. C7+11.0 (SOLID GORE LINES LT)

**RAMP D:**  
 STA. D14+35.0 - STA. D17+85.0 (SOLID GORE LINES LT)

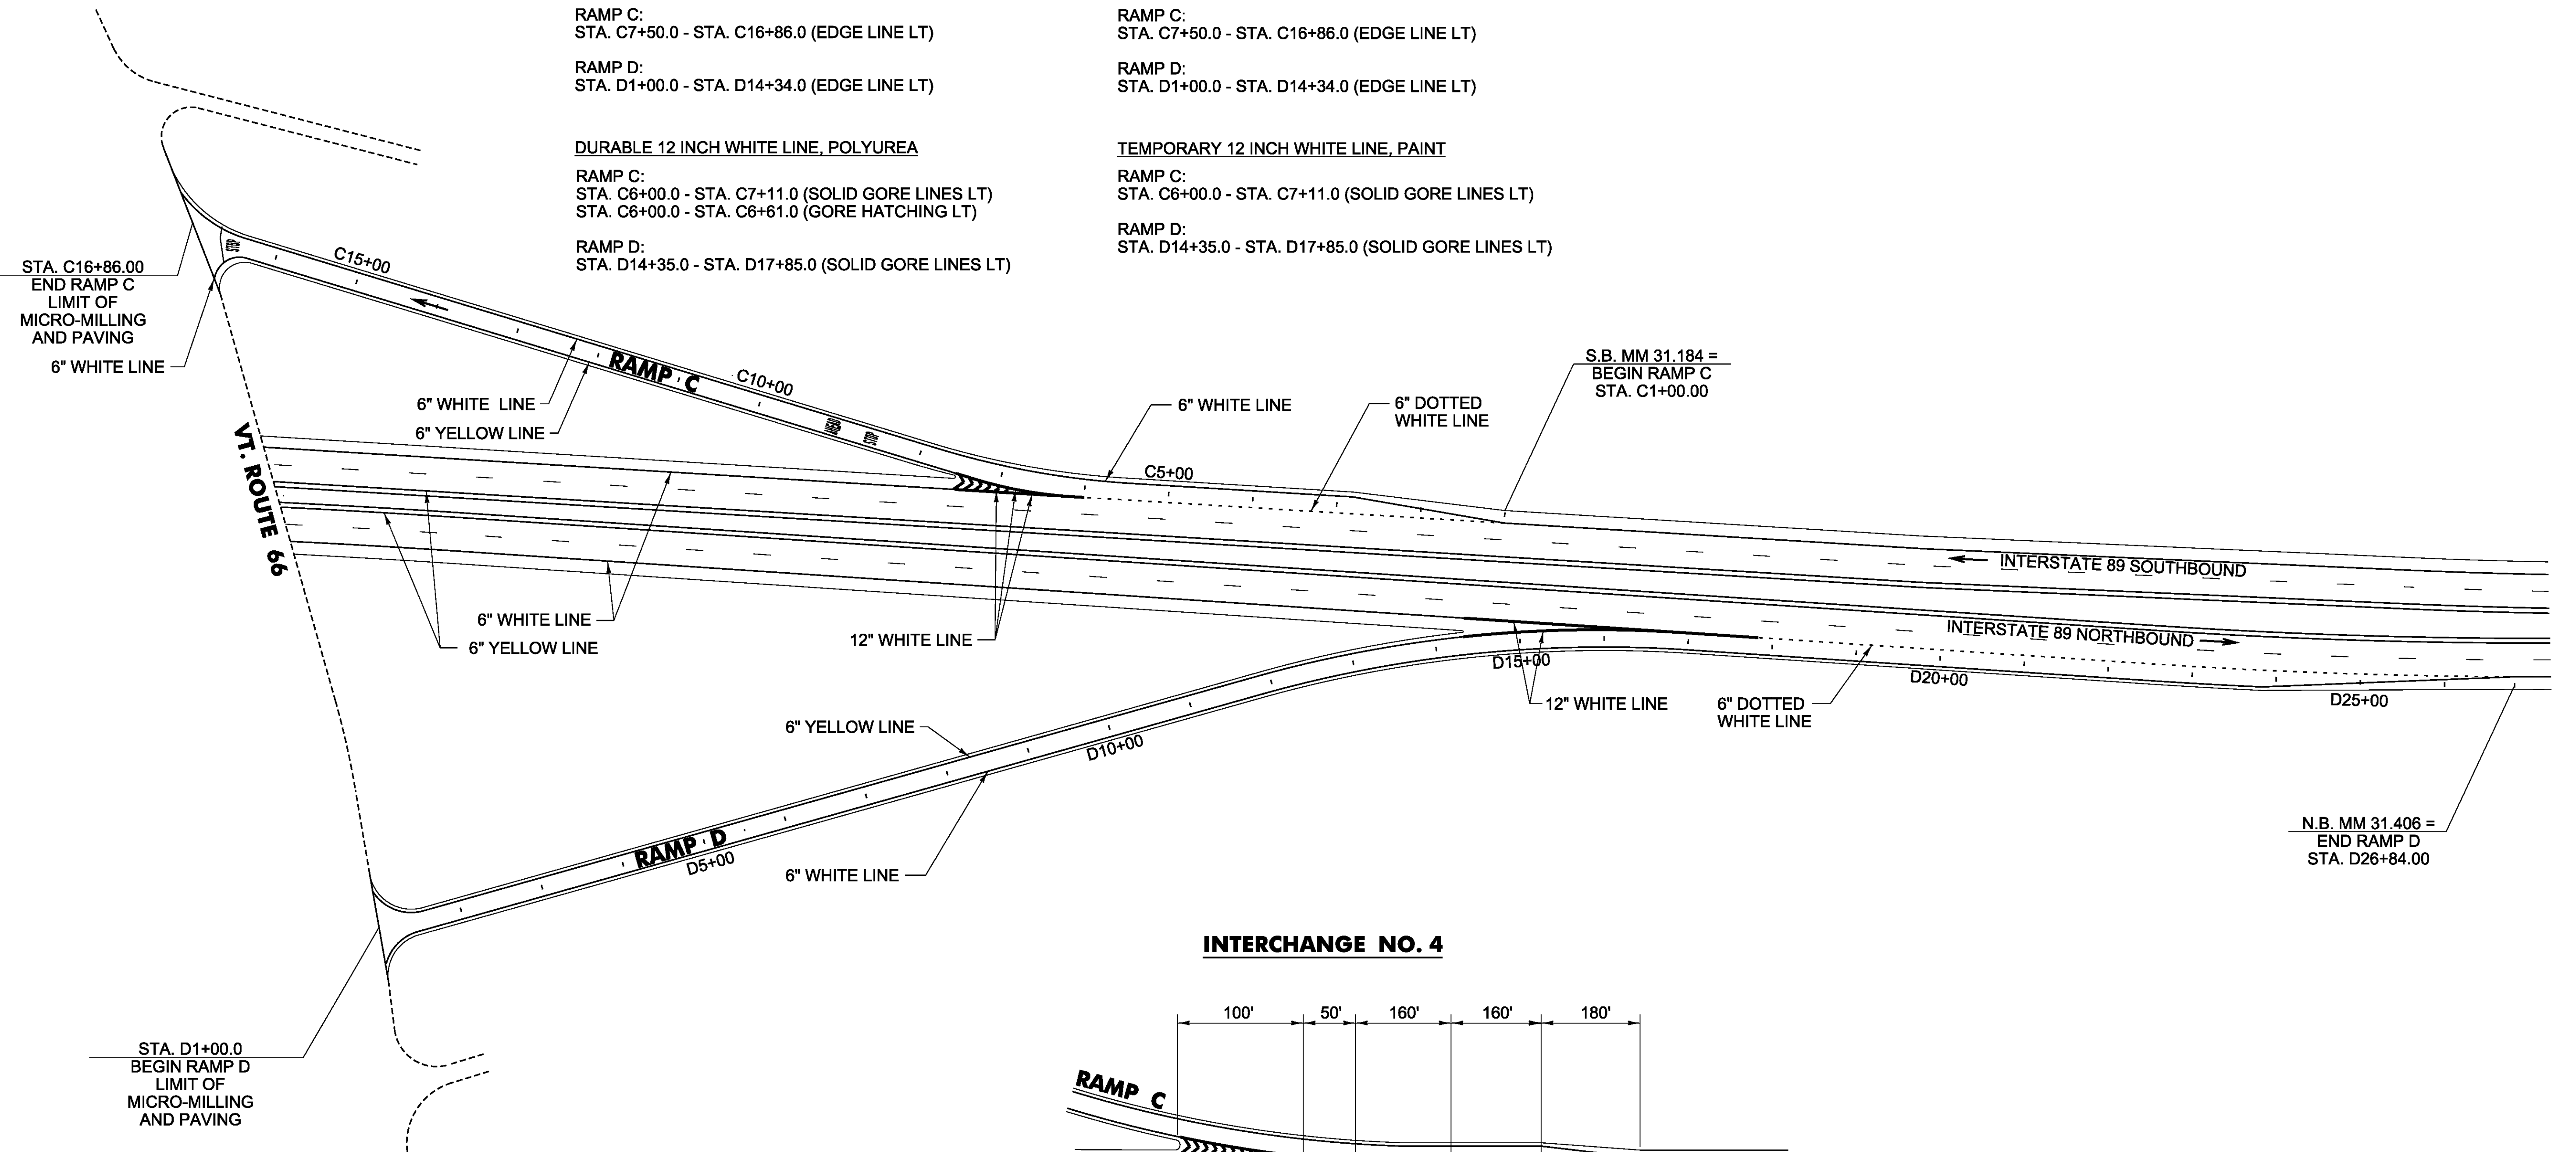

**INTERCHANGE NO. 4**

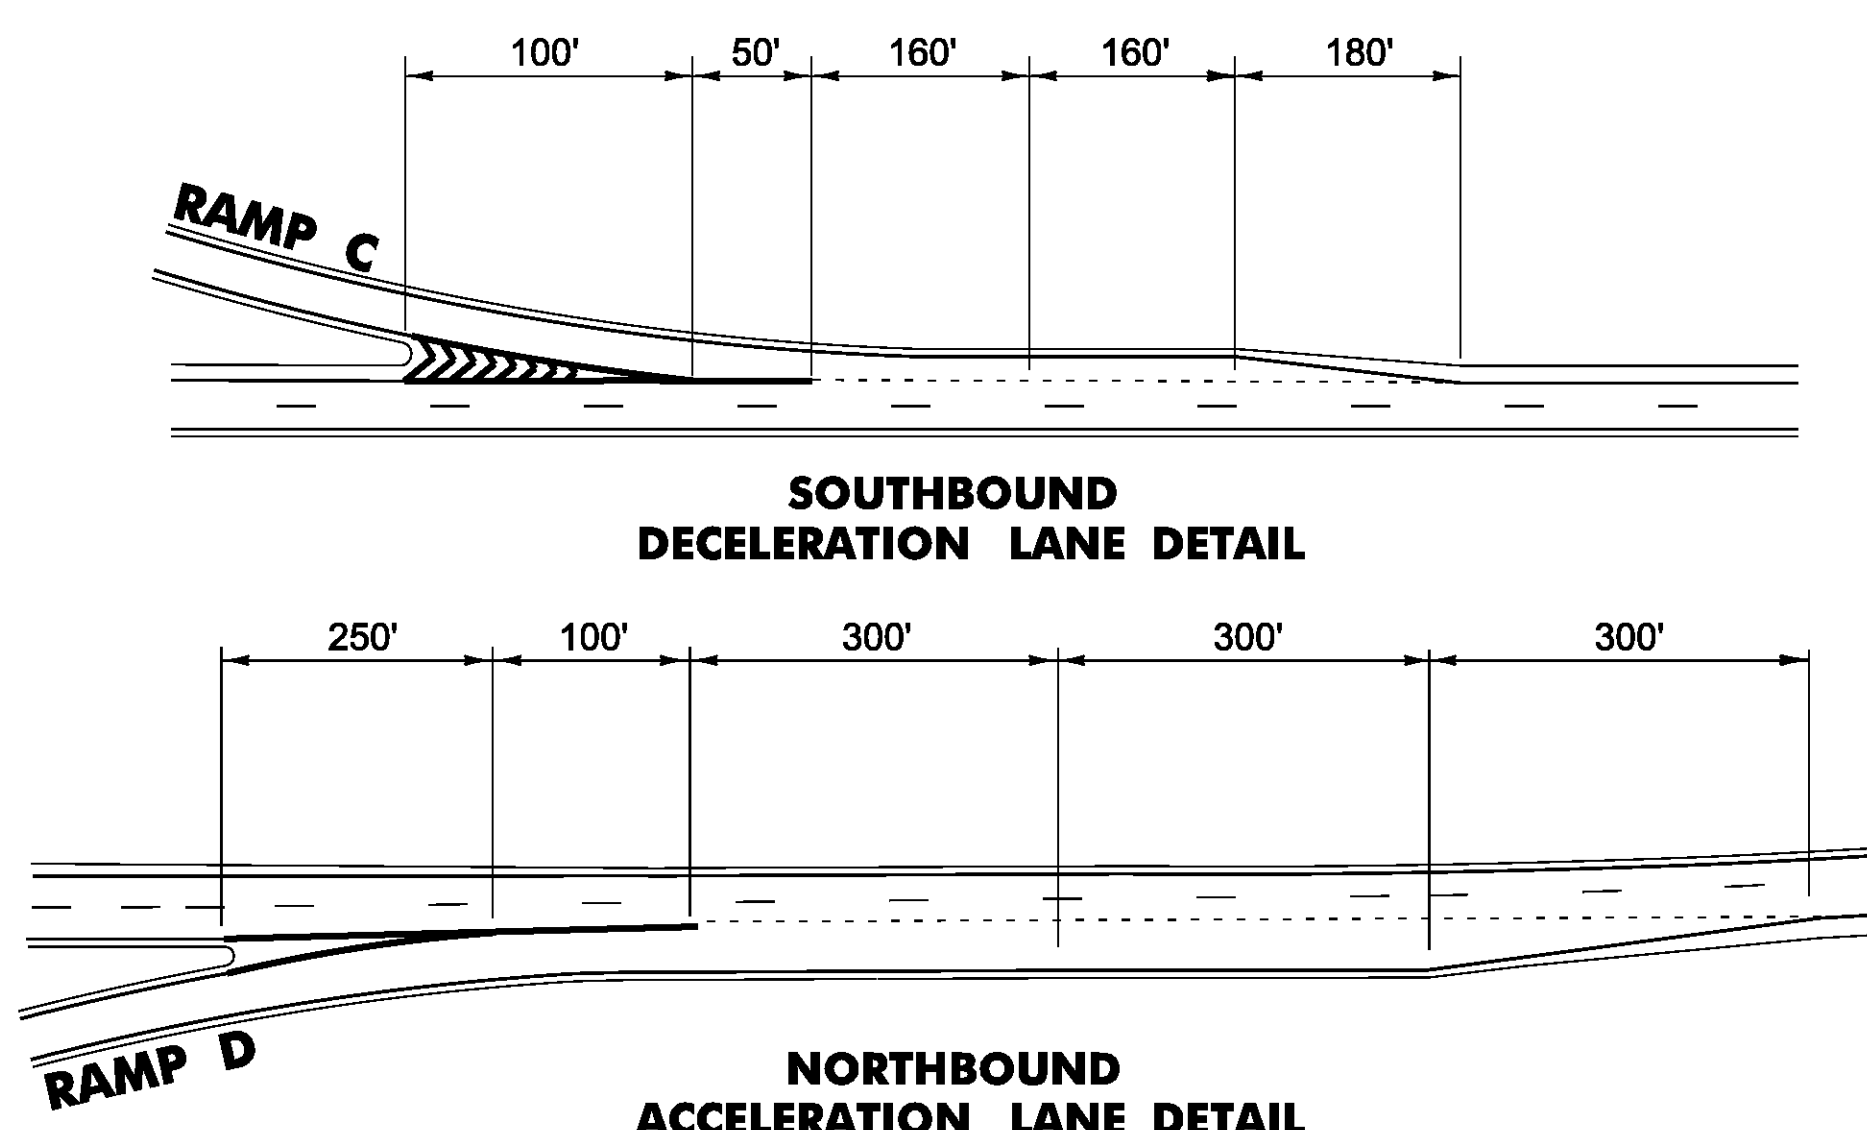

PROJECT NAME: BETHEL-BROOKFIELD	
PROJECT NUMBER: IM SURF(54)	
FILE NAME: pl4v206wrk.dgn	PLOT DATE: 2/10/2015
PROJECT LEADER: M. FOWLER	DRAWN BY: B. KIPP
DESIGNED BY: B. KIPP	CHECKED BY:
PAVEMENT MARKING DETAIL SHEET 3	SHEET 13 OF 22