


I 89 NB Bethel-Brookfield IM SURF(54) Pre Con Ruts
 Profiled 11/10/2014

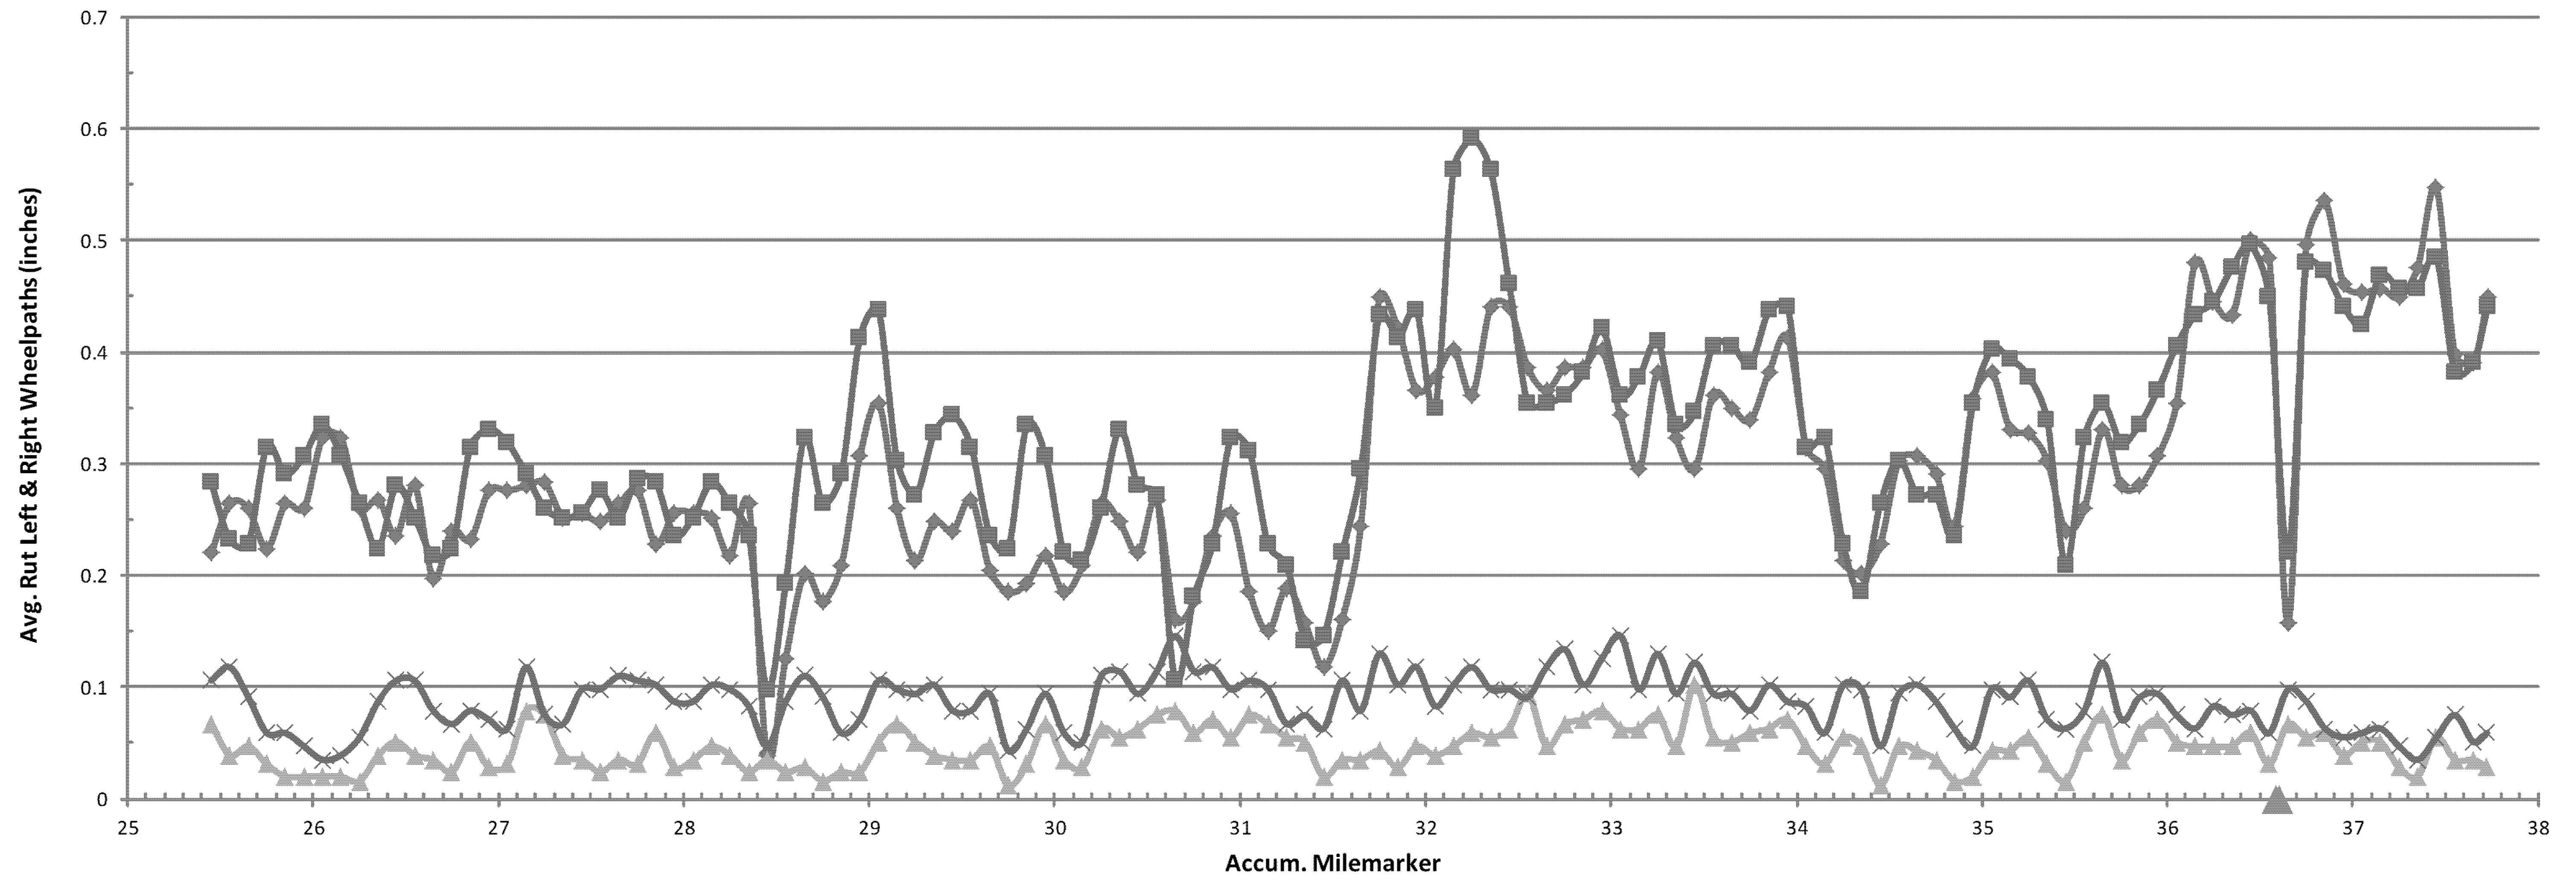

NB Travel Lane LWP Rut
 NB Travel Lane RWP Rut
 NB Pass Lane LWP Rut
 NB Pass Lane RWP Rut
 ▲ Bridge Limits

PROJECT NAME: BETHEL-BROOKFIELD	
PROJECT NUMBER: IM SURF(54)	
FILE NAME: pl4v206wrk.dgn	PLOT DATE: 2/10/2015
PROJECT LEADER: M. FOWLER	DRAWN BY: B. KIPP
DESIGNED BY: B. KIPP	CHECKED BY: M. FOWLER
RUTTING DATA INFORMATION SHEET NB	SHEET 19 OF 22