


I 89 NB Bethel-Brookfield IM SURF(54) Pre Con IRI

Profiled 11/10/2014

NB Travel Lane Avg. IRI = 46.3 NB Pass Lane Avg. IRI = 47.8

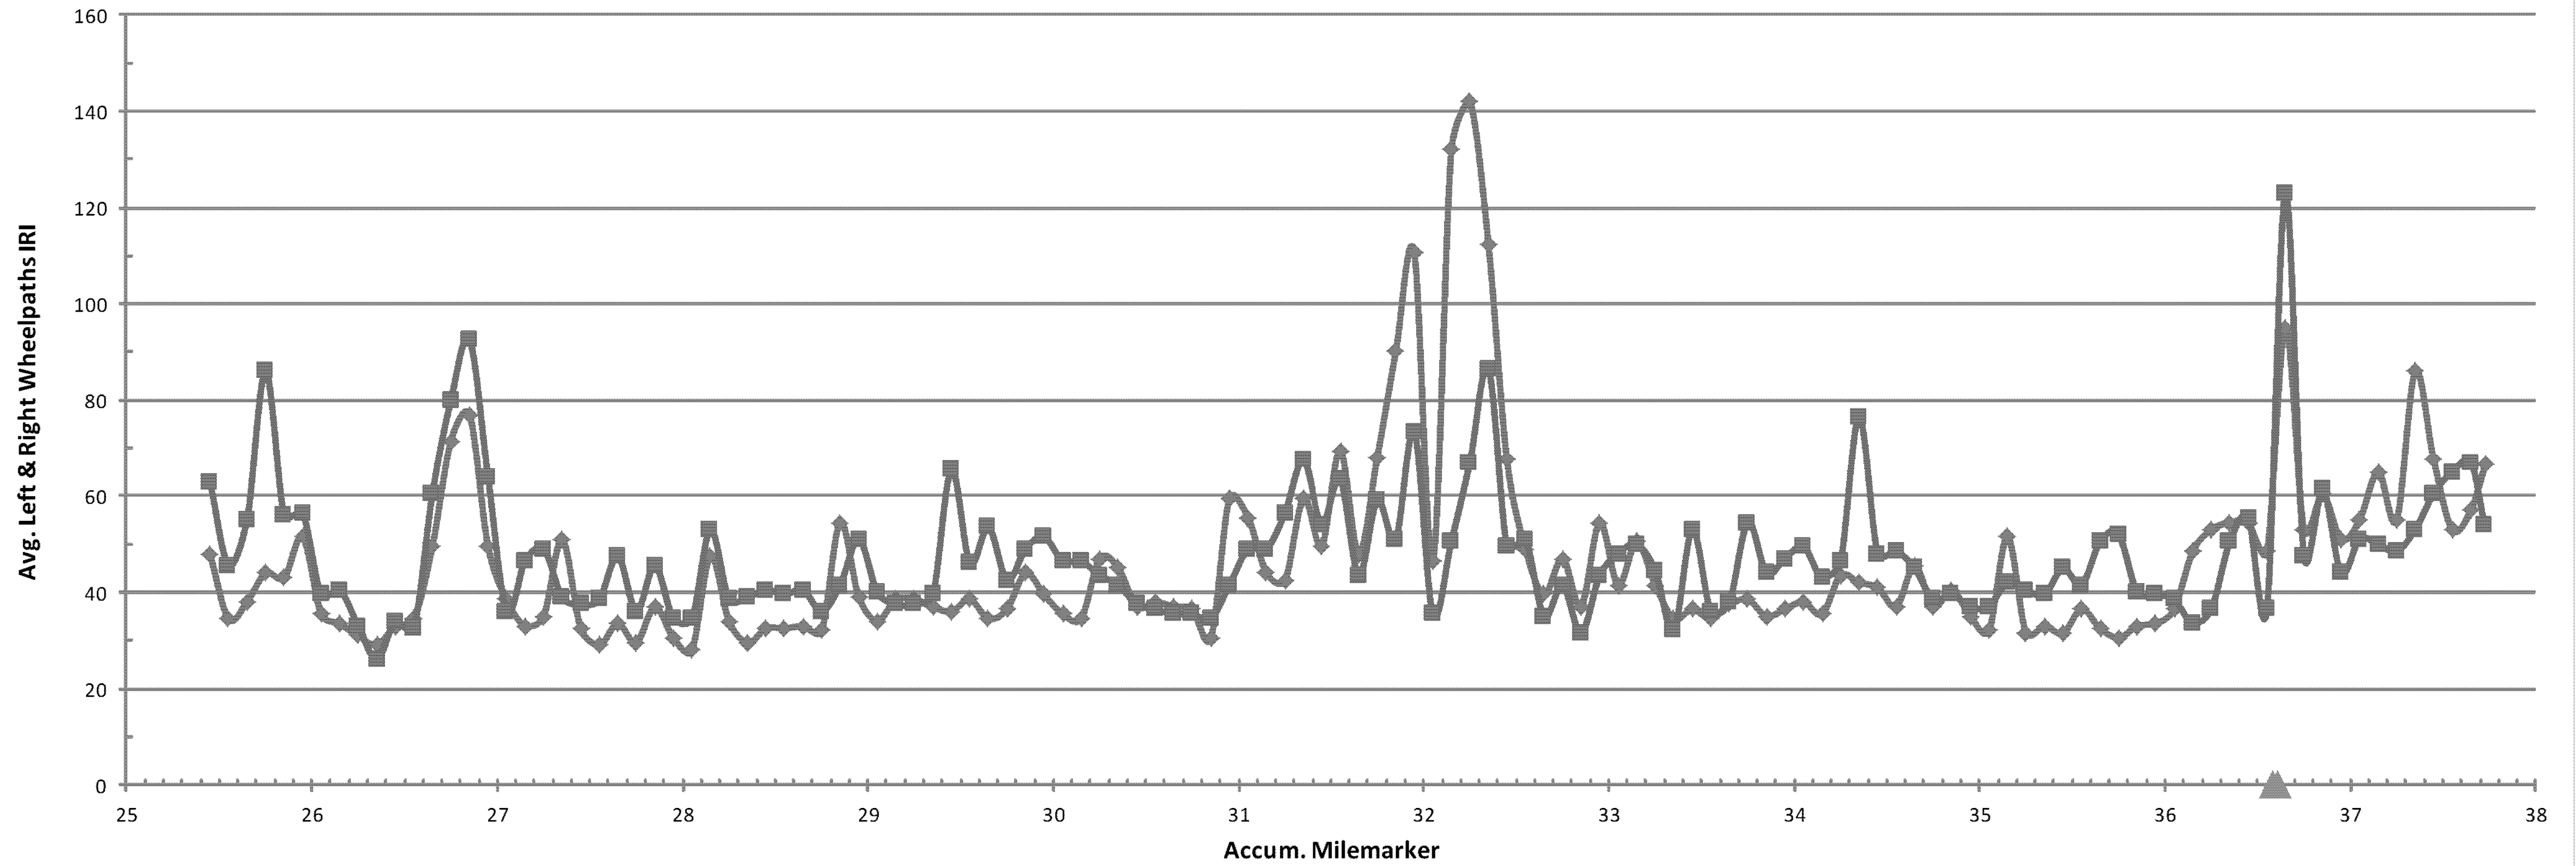

◆ NB Travel Lane IRI ■ NB Pass Lane IRI ▲ Bridge Limits

PROJECT NAME: BETHEL-BROOKFIELD	PLOT DATE: 2/10/2015
PROJECT NUMBER: IM SURF(54)	DRAWN BY: B. KIPP
FILE NAME: pl4v206wrk.dgn	DESIGNED BY: B. KIPP
PROJECT LEADER: M. FOWLER	CHECKED BY: M. FOWLER
ROUGHNESS DATA INFORMATION SHEET NB	SHEET 20 OF 22