


I 89 SB Bethel-Brookfield IM SURF(54) Pre Con Ruts
 Profiled 11/10/2014

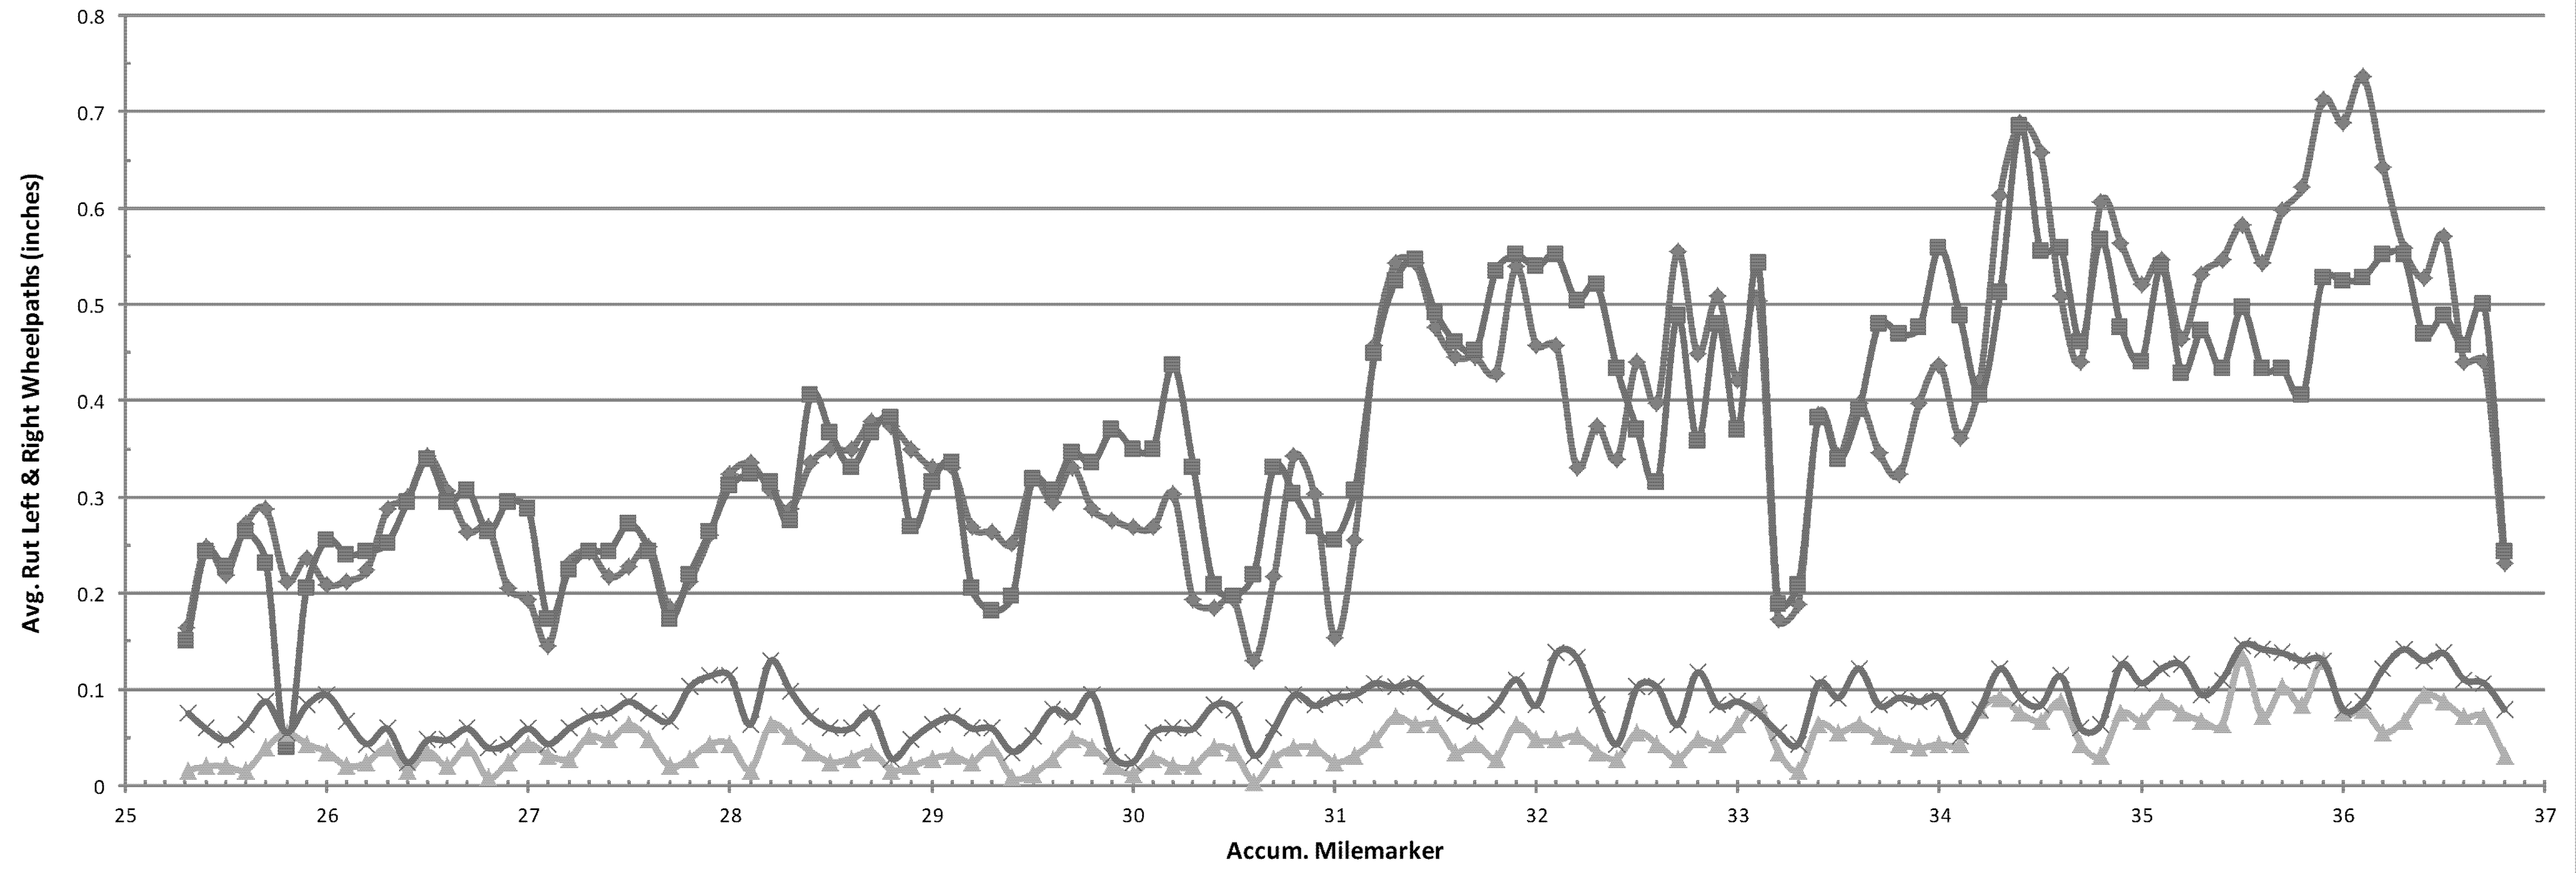

SB Travel Lane LWP Rut
 SB Travel Lane RWP Rut
 SB Pass Lane LWP Rut
 SB Pass Lane RWP Rut

PROJECT NAME: BETHEL-BROOKFIELD	
PROJECT NUMBER: IM SURF(54)	
FILE NAME: pl4v206wrk.dgn	PLOT DATE: 2/10/2015
PROJECT LEADER: M. FOWLER	DRAWN BY: B. KIPP
DESIGNED BY: B. KIPP	CHECKED BY: M. FOWLER
RUTTING DATA INFORMATION SHEET SB	SHEET 21 OF 22