

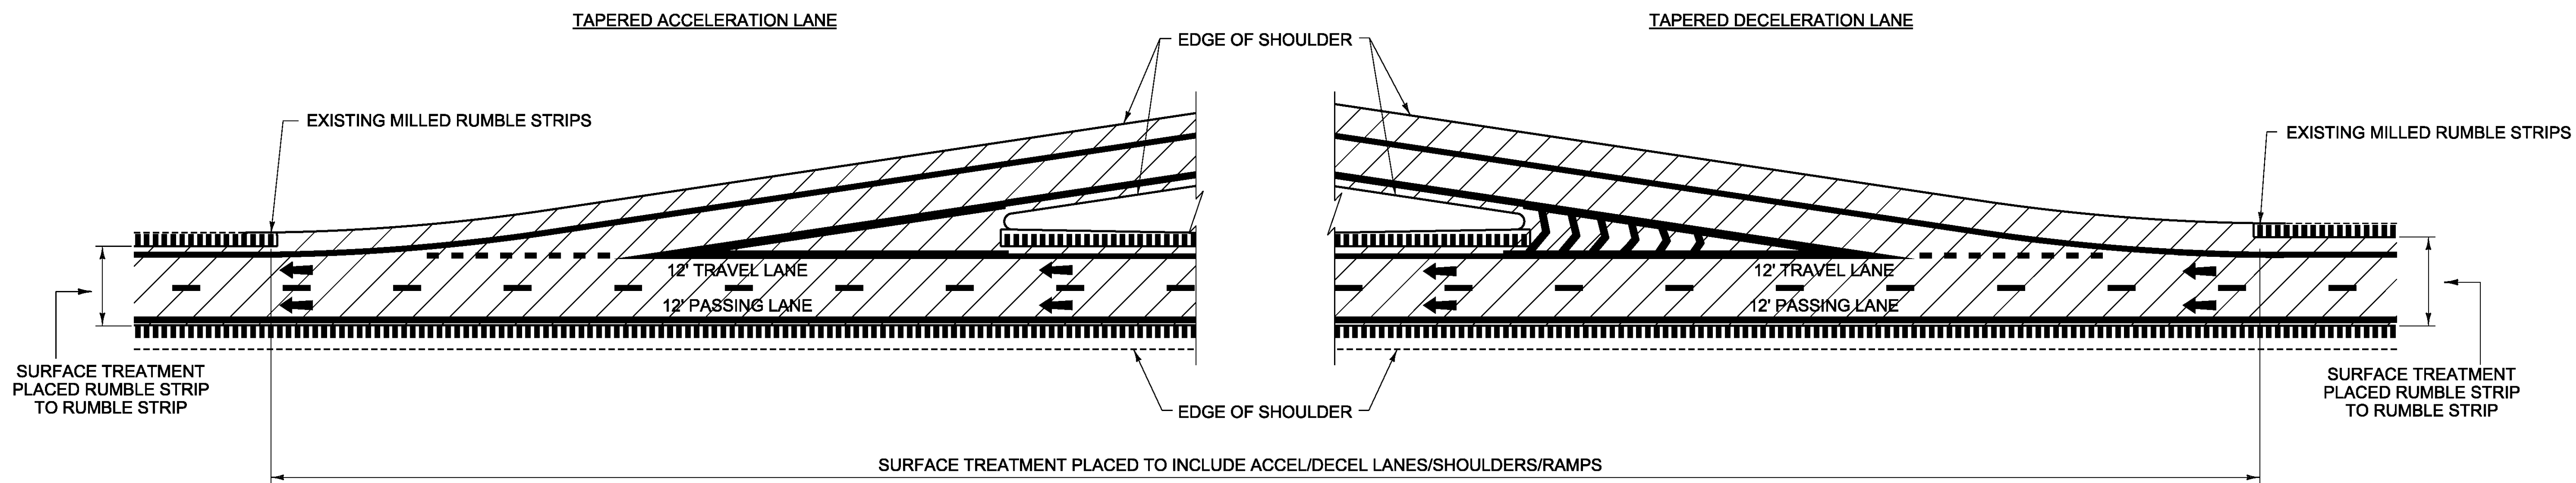


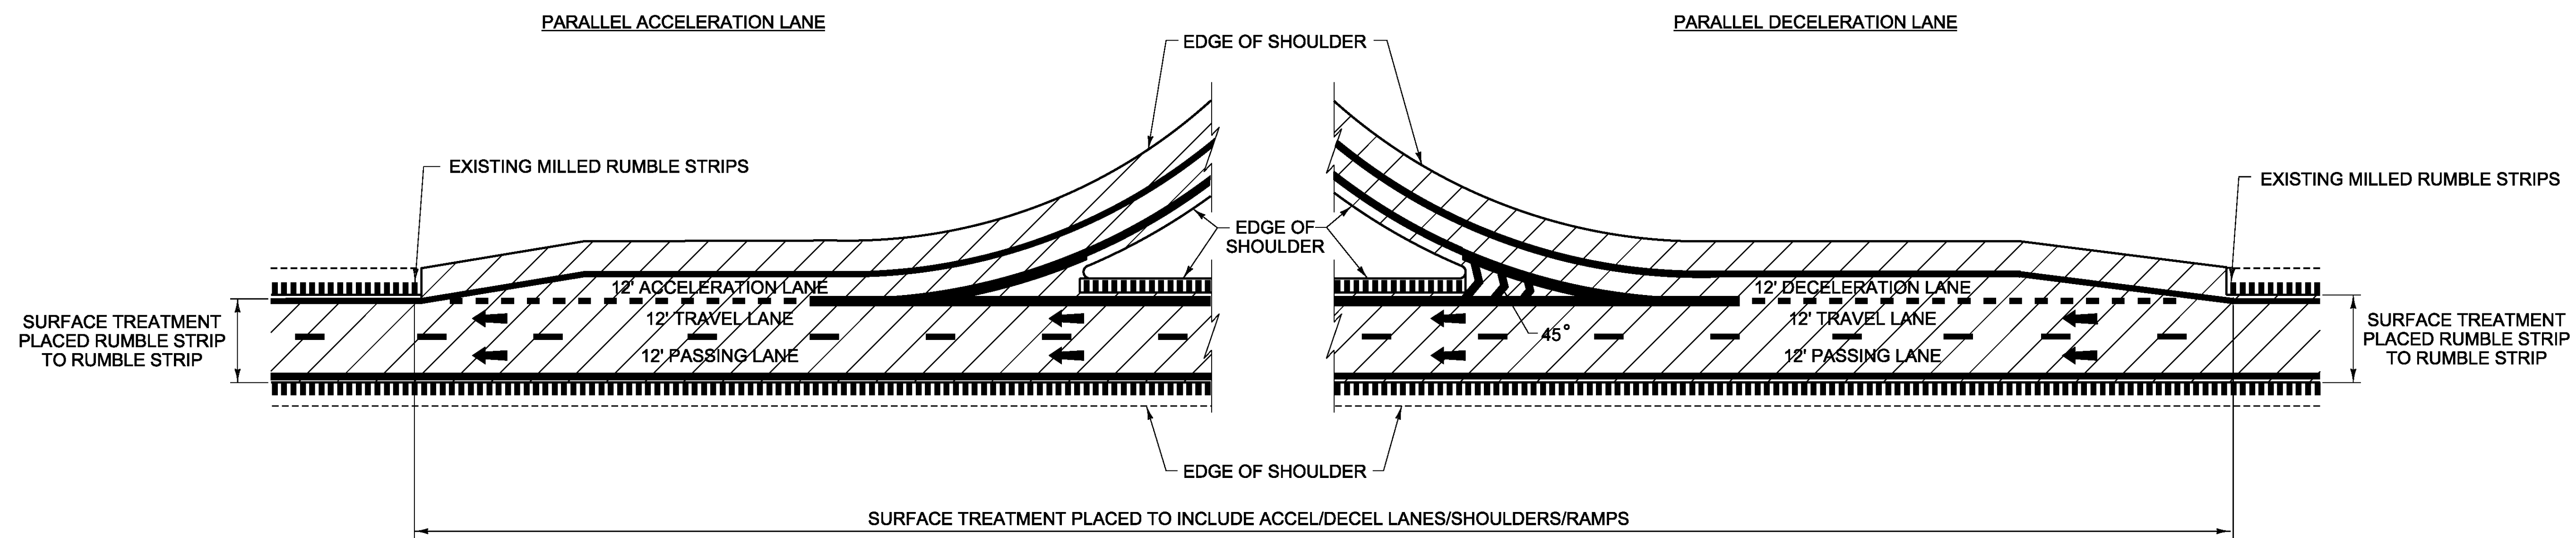

TYPICAL INTERCHANGE CONSTRUCTION DETAILS # 1

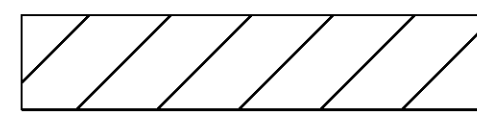

NOTES:
1. LINE STRIPING SHOWN FOR REFERENCE ONLY.

LEGEND

-  SURFACE TREATMENT
-  DIRECTION OF TRAFFIC FLOW
-  EXISTING MILLED RUMBLE STRIPS

NOT TO SCALE

PROJECT NAME: BETHEL-BROOKFIELD
PROJECT NUMBER: IM SURF(54)

FILE NAME: pl4v206wrk.dgn PLOT DATE: 2/10/2015
PROJECT LEADER: M. FOWLER DRAWN BY: B. KIPP
DESIGNED BY: B. KIPP CHECKED BY:
TYPICAL INTERCHANGE CONSTRUCTION DETAILS I SHEET 7 OF 22