


I 89 NB Bethel-Brookfield IM SURF(54) Pre Con IRI

Profiled 11/10/2014

NB Travel Lane Avg. IRI = 46.3 NB Pass Lane Avg. IRI = 47.8

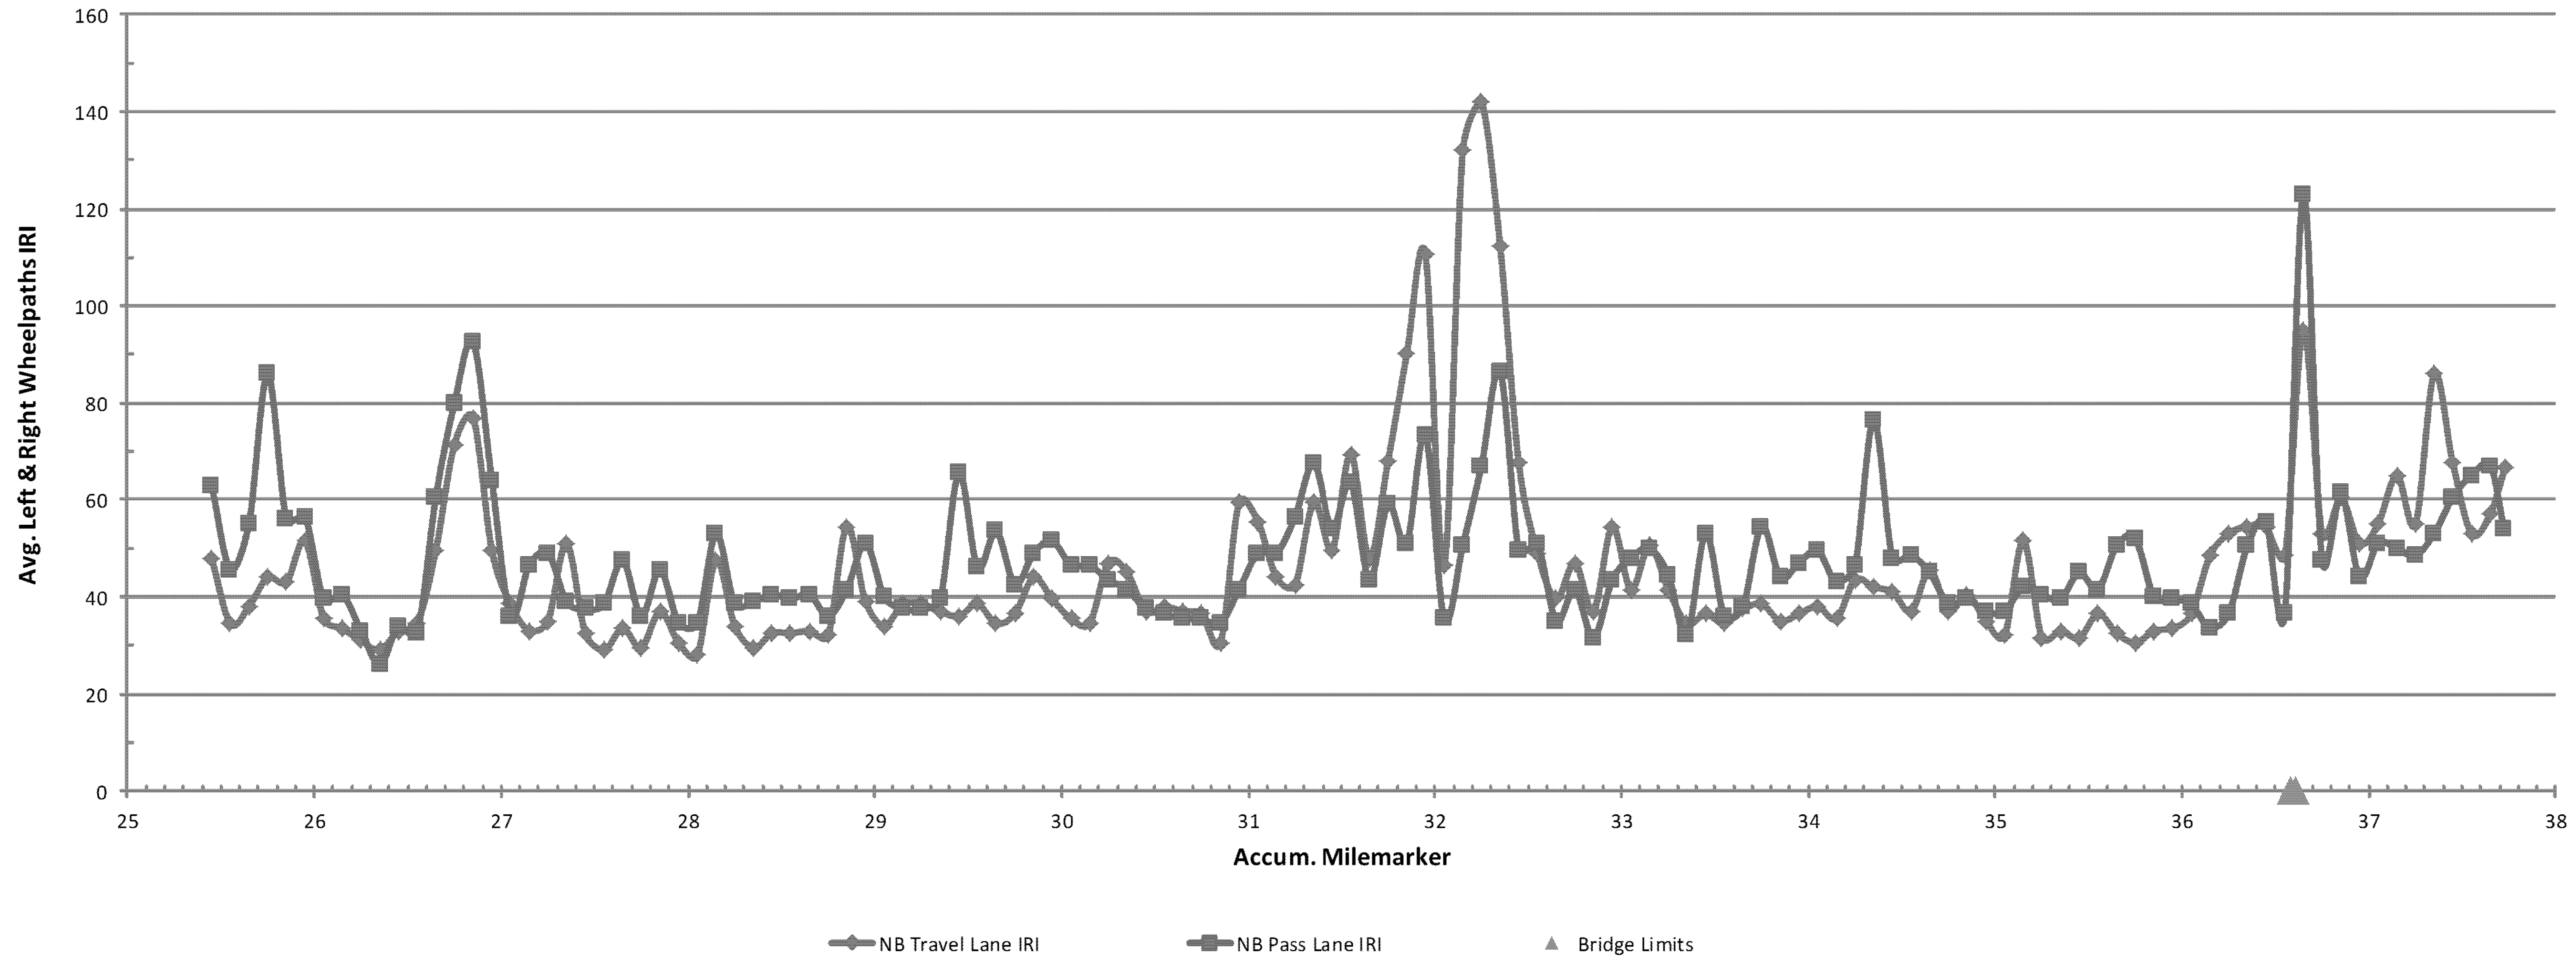

PROJECT NAME:	BETHEL-BROOKFIELD
PROJECT NUMBER:	IM SURF(54)
FILE NAME:	pl4v206wrk.dgn
PROJECT LEADER:	M. FOWLER
DESIGNED BY:	B. KIPP
ROUGHNESS DATA INFORMATION SHEET NB	PLOT DATE: 2/10/2015 DRAWN BY: B. KIPP CHECKED BY: M. FOWLER SHEET 20 OF 22