


# I 89 SB Bethel-Brookfield IM SURF(54) Pre Con Ruts

Profiled 11/10/2014

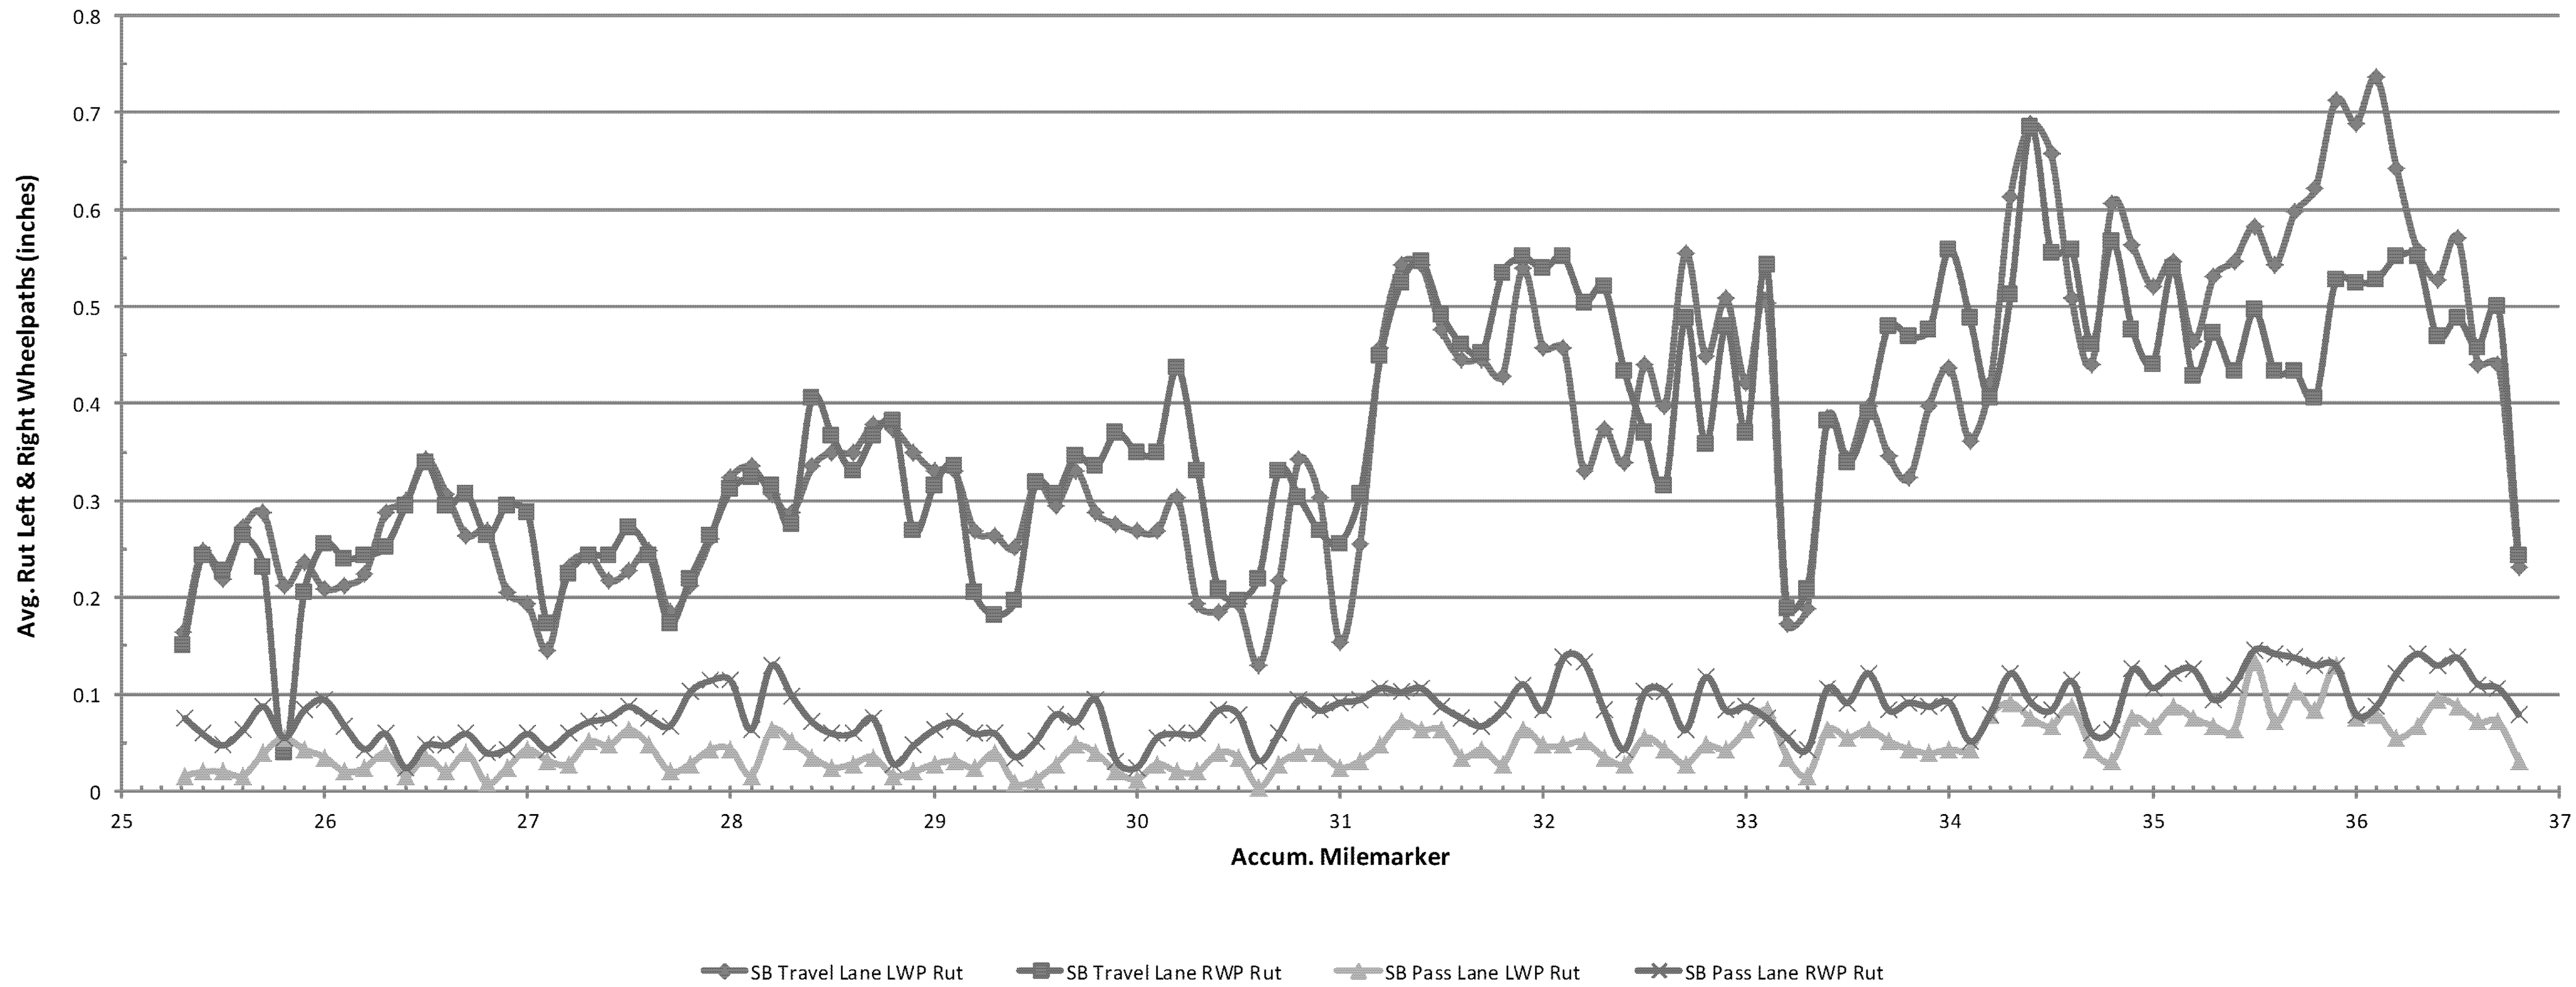

PROJECT NAME:	BETHEL-BROOKFIELD
PROJECT NUMBER:	IM SURF(54)
FILE NAME:	pl4v206wrk.dgn
PROJECT LEADER:	M. FOWLER
DESIGNED BY:	B. KIPP
RUTTING DATA INFORMATION SHEET SB	
PLOT DATE:	2/10/2015
DRAWN BY:	B. KIPP
CHECKED BY:	M. FOWLER
SHEET	21 OF 22