
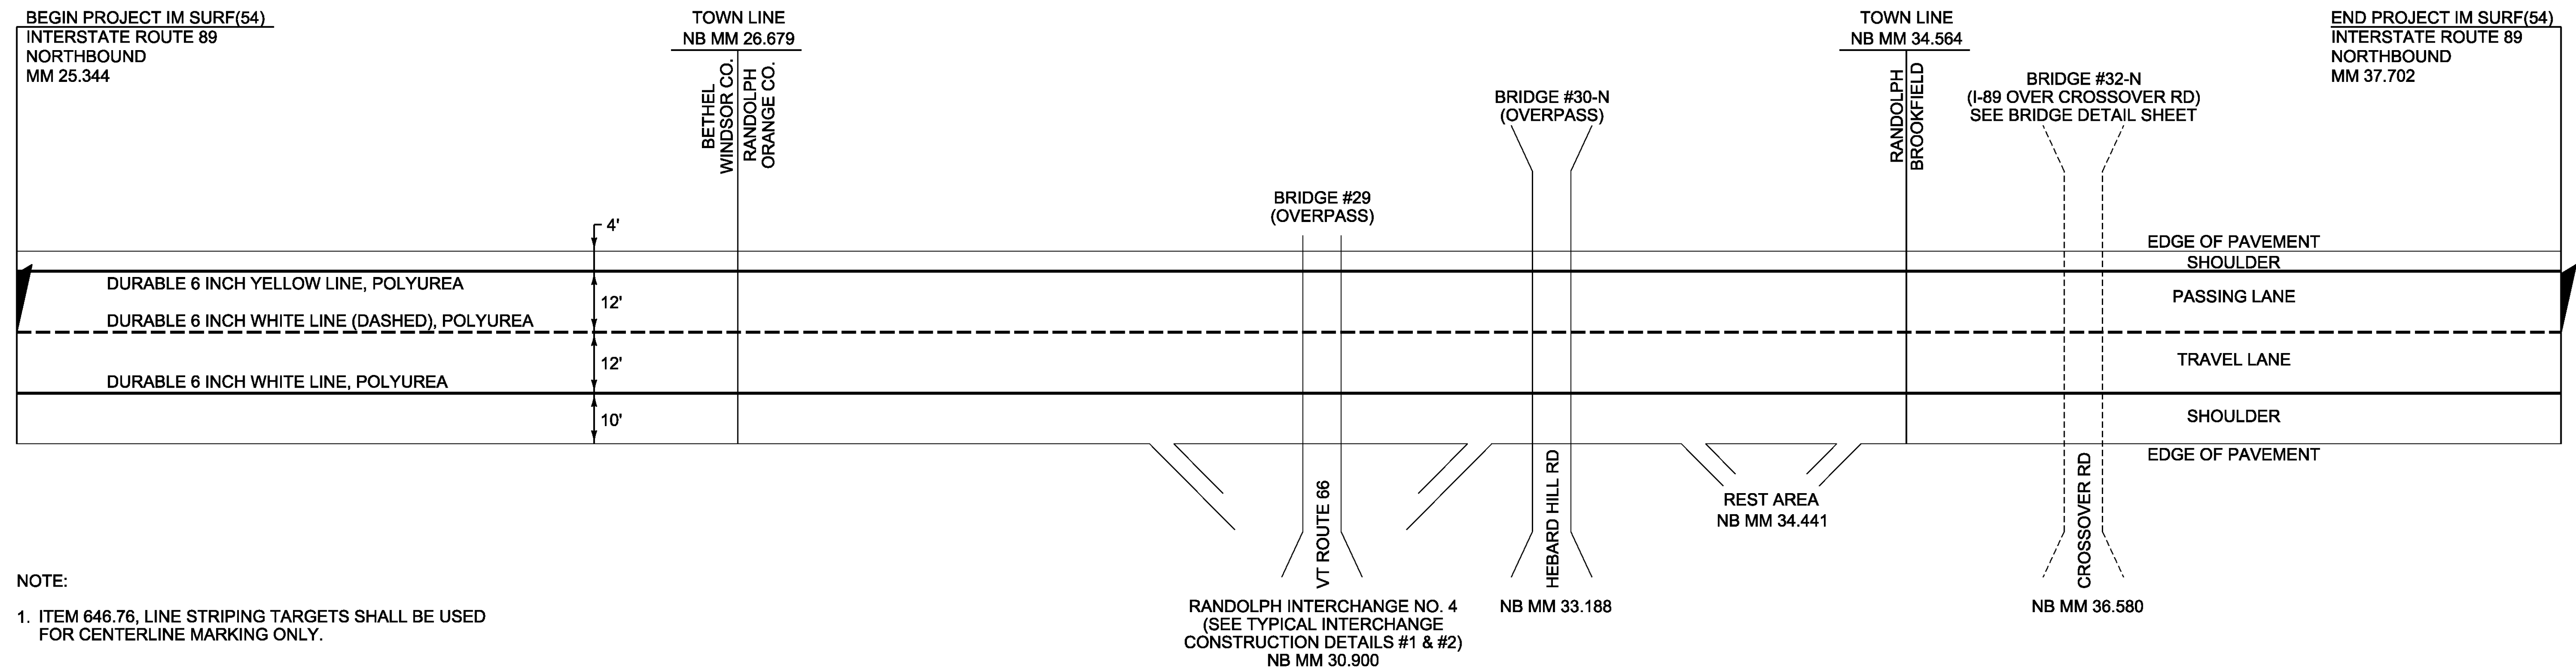


DURABLE 6 INCH WHITE LINE, POLYUREA
 TEMPORARY 6 INCH WHITE LINE, PAINT
 MM 25.344 - MM 37.702 (NB, SOLID RT)
 MM 25.344 - MM 37.702 (NB, DASHED CENTERLINE)
 MM 25.400 - MM 36.933 (SB, SOLID LT)
 MM 25.400 - MM 36.933 (SB, DASHED CENTERLINE)

DURABLE 6 INCH YELLOW LINE, POLYUREA
 TEMPORARY 6 INCH YELLOW LINE, PAINT
 MM 25.344 - MM 37.702 (NB, SOLID LT)
 MM 25.400 - MM 36.933 (SB, SOLID RT)

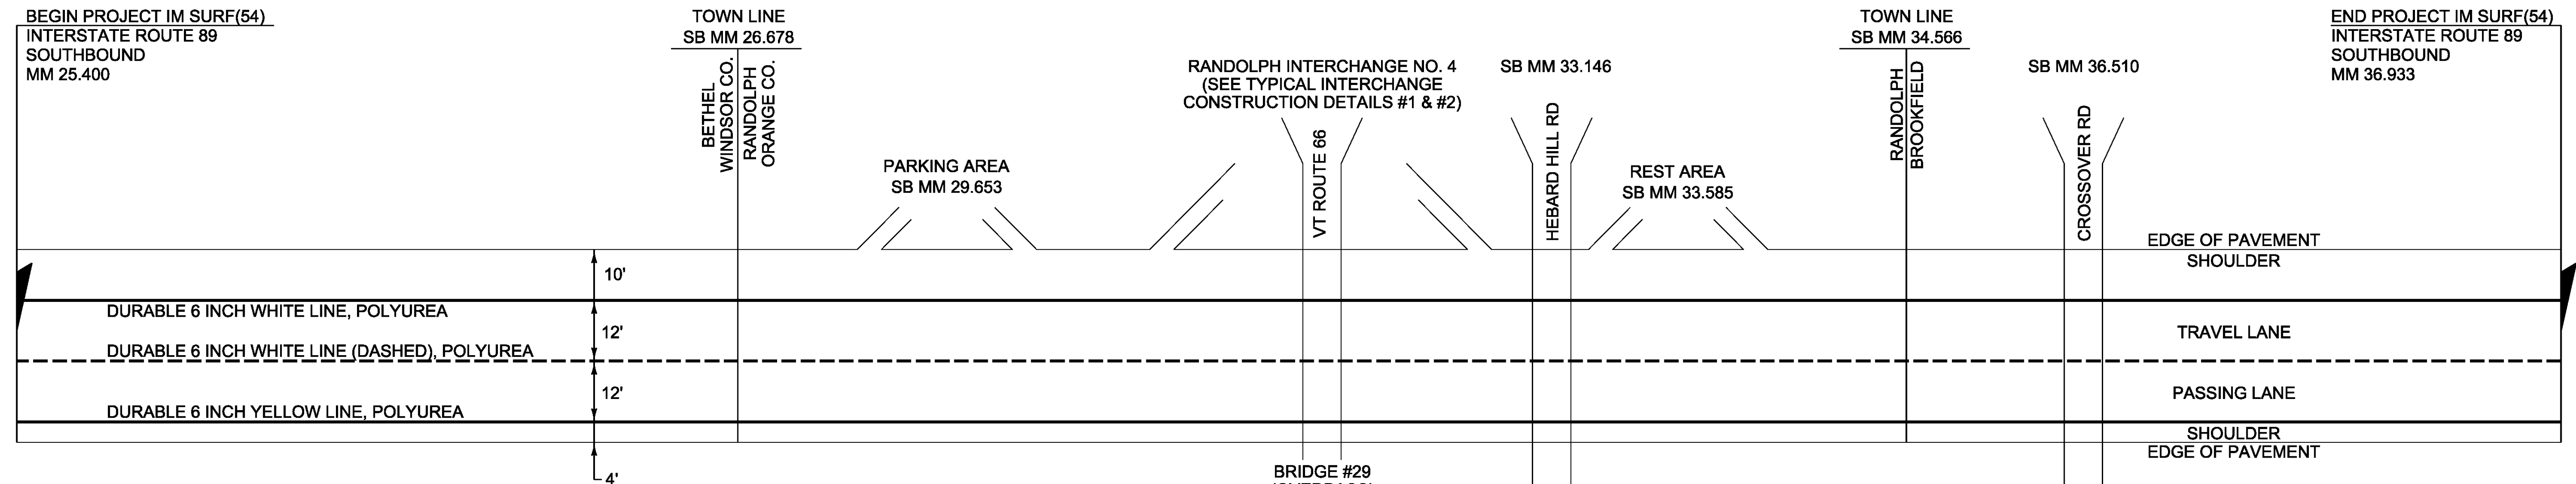

NOTE:
 1. ITEM 646.76, LINE STRIPING TARGETS SHALL BE USED FOR CENTERLINE MARKING ONLY.

NOT TO SCALE

PROJECT NAME:	BETHEL-BROOKFIELD	FILE NAME:	pl4v206wrk.dgn	PLOT DATE:	2/17/2015
PROJECT NUMBER:	IM SURF(54)	PROJECT LEADER:	M. FOWLER	DRAWN BY:	B. KIPP
		DESIGNED BY:	B. KIPP	CHECKED BY:	
		PAVEMENT MARKING DETAIL SHEET I		SHEET II OF 22	