


# I 89 NB Bethel-Brookfield IM SURF(54) Pre Con Ruts

Profiled 11/10/2014

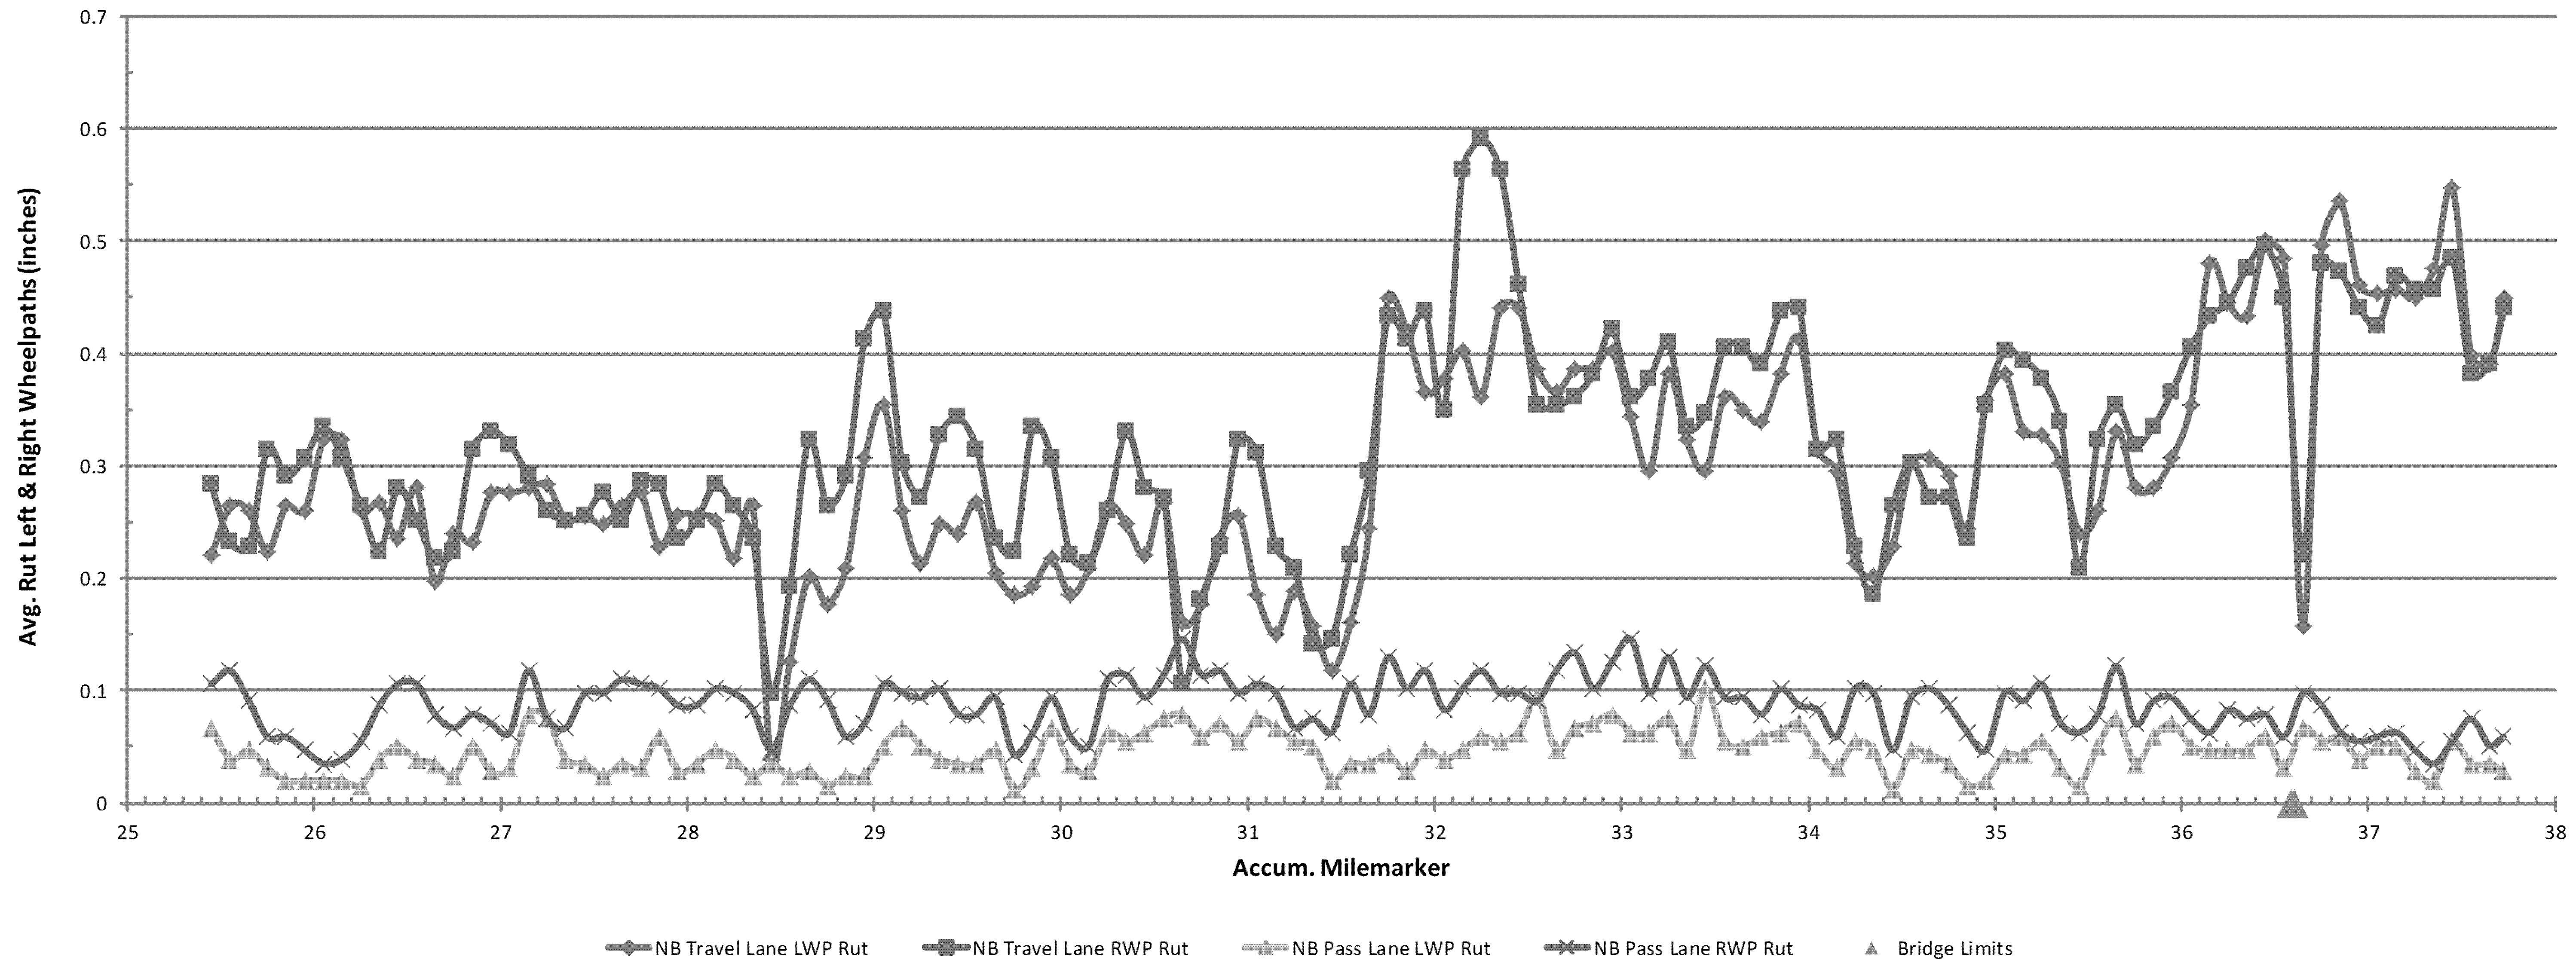

PROJECT NAME: BETHEL-BROOKFIELD  
 PROJECT NUMBER: IM SURF(54)

FILE NAME: pl4v206wrk.dgn  
 PROJECT LEADER: M. FOWLER  
 DESIGNED BY: B. KIPP  
 RUTTING DATA INFORMATION SHEET NB

PLOT DATE: 2/10/2015  
 DRAWN BY: B. KIPP  
 CHECKED BY: M. FOWLER  
 SHEET 19 OF 22