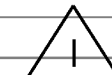
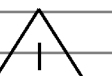



# QUANTITY SHEET 2

SUMMARY OF ESTIMATED QUANTITIES										TOTALS		DESCRIPTIONS				DETAILED SUMMARY OF QUANTITIES			
							ROADWAY	EROSION CONTROL	BRIDGE NO. 107N	FULL C.E. ITEMS	GRAND TOTAL	FINAL	UNIT	ITEMS	ITEM NUMBER	ROUND	QUANTITIES	UNIT	ITEMS
										3000	3000		DL	FIELD OFFICE TELEPHONE (N.A.B.I.)	631.26	-			
			1								1		LS	MOBILIZATION/DEMobilIZATION	635.11	-			
			2								2		EACH	PORTABLE CHANGEABLE MESSAGE SIGN	641.15	-			
														BEGIN OPTION AA 					
			950								950		LF	DURABLE 6 INCH WHITE LINE, THERMOPLASTIC	646.422				
			950								950		LF	DURABLE 6 INCH WHITE LINE, EPOXY PAINT	646.423				
			950								950		LF	DURABLE 6 INCH WHITE LINE, POLYUREA	646.424				
														END OPTION AA					
														BEGIN OPTION BB 					
			750								750		LF	DURABLE 6 INCH YELLOW LINE, THERMOPLASTIC	646.432				
			750								750		LF	DURABLE 6 INCH YELLOW LINE, EPOXY PAINT	646.433				
			750								750		LF	DURABLE 6 INCH YELLOW LINE, POLYUREA	646.434				
														END OPTION BB					
			5								5		EACH	REMOVING SIGNS	675.50	-			
			5								5		EACH	ERECTING SALVAGED SIGNS	675.60	-			
			2								2		EACH	DELINEATOR WITH STEEL POST	676.10	-			
									16		16		EACH	SPECIAL PROVISION (BRIDGE SCUPPER)	900.620	-			
			6								6		EACH	SPECIAL PROVISION (CPM SCHEDULE)	900.620	-			
			825						2920		3745		LF	SPECIAL PROVISION (PAVEMENT JOINT ADHESIVE)	900.640	5.56			
									58		58		LF	SPECIAL PROVISION (REMOVE AND REPLACE COMPRESSION JOINT SEAL)	900.640	0.65			
			1								1		LS	SPECIAL PROVISION (TRAFFIC CONTROL, ALL INCLUSIVE)	900.645	-			
			1								1		LU	SPECIAL PROVISION (MAINTENANCE OF RAILROAD TRAFFIC) (N.A.B.I.)	900.650	-			
			1								1		LU	SPECIAL PROVISION (MAT DENSITY PAY ADJUSTMENT - BRIDGE MIX - TYPE IVB) (N.A.B.I.)	900.650	-			
			105						320		425		TON	SPECIAL PROVISION (BITUMINOUS CONCRETE PAVEMENT - BRIDGE MIX - TYPE IVB)	900.680	2.3			

**SPECIAL PROVISION (BITUMINOUS CONCRETE PAVEMENT - BRIDGE MIX - TYPE IVB)**  
 103.0 TON TYPE IVB (ROADWAY)  
 319.7 TON TYPE IVB (BRIDGE)  
 422.7 TON SUBTOTAL  
 2.3 TON ROUNDING  
 425.0 TON TOTAL

REVISION	DATE	DESCRIPTION	BY
	03-30-2016	ADDING AND CHANGING ITEMS	LG

PROJECT NAME: IRASBURG  
PROJECT NUMBER: IM DECK(46)

FILE NAME: z15all6qss-107N.dgn  
PROJECT LEADER: J. BYATT  
DESIGNED BY: J. FRENCH  
QUANTITY SHEET 2

PLOT DATE: 3/28/2016  
DRAWN BY: M. SMITH  
CHECKED BY: A. GIRALDI  
SHEET 7 OF 49