


DECK REINFORCEMENT PLAN - TOP BARS - SPAN #2 THROUGH SPAN #4

SCALE: 1" = 10'-0"

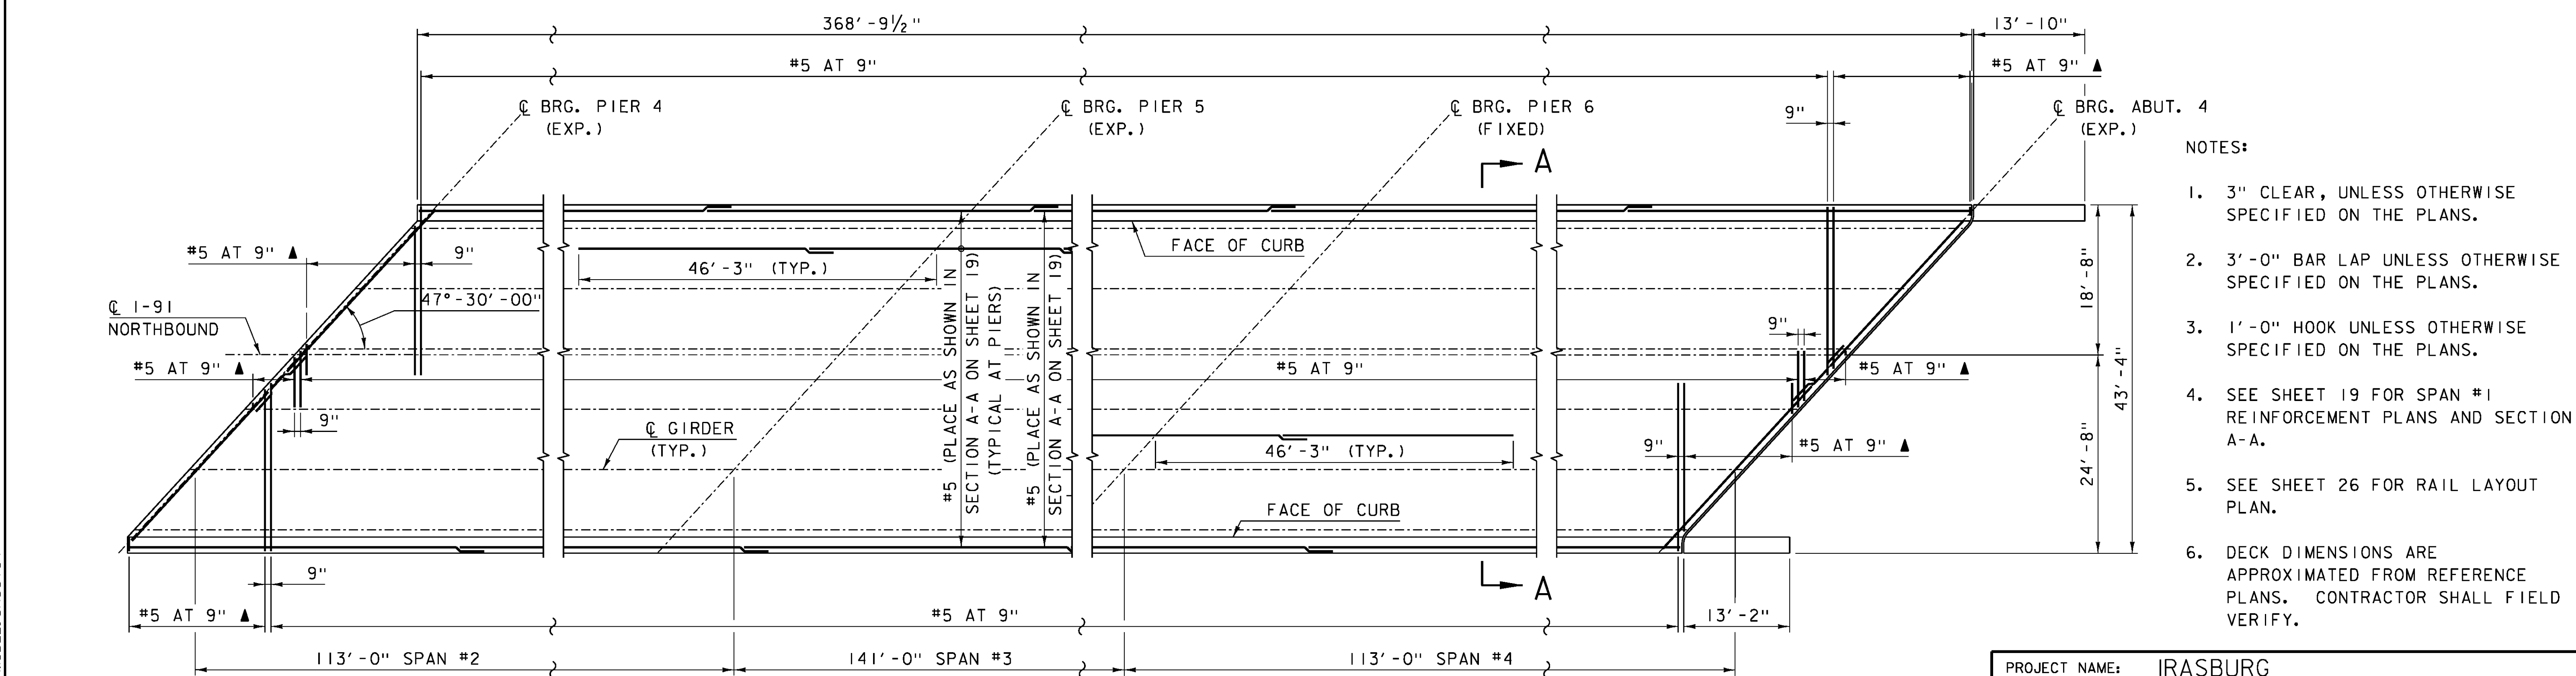

DECK REINFORCEMENT PLAN - BOTTOM BARS - SPAN #2 THROUGH SPAN #4

SCALE: 1" = 10'-0"

- NOTES:
1. 3" CLEAR, UNLESS OTHERWISE SPECIFIED ON THE PLANS.
 2. 3'-0" BAR LAP UNLESS OTHERWISE SPECIFIED ON THE PLANS.
 3. 1'-0" HOOK UNLESS OTHERWISE SPECIFIED ON THE PLANS.
 4. SEE SHEET 19 FOR SPAN #1 REINFORCEMENT PLANS AND SECTION A-A.
 5. SEE SHEET 26 FOR RAIL LAYOUT PLAN.
 6. DECK DIMENSIONS ARE APPROXIMATED FROM REFERENCE PLANS. CONTRACTOR SHALL FIELD VERIFY.

PROJECT NAME:	IRASBURG
PROJECT NUMBER:	IM DECK(46)
FILE NAME:	z15oll6+yp-107N.dgn
PROJECT LEADER:	J. BYATT
DESIGNED BY:	N. CARON
DECK DETAILS SHEET	
PLOT DATE:	2/5/2016
DRAWN BY:	M. SMITH
CHECKED BY:	S. BEAUMONT
SHEET	20 OF 49



CLD 15-0223 MODEL+Sheet04