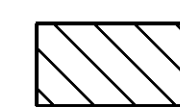
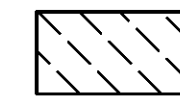
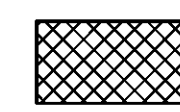
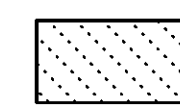


**BITUMINOUS CONCRETE/ CONCRETE REMOVAL**

SCALE: 1" = 20'-0"

-  REMOVE BIT. CONC. PAVEMENT TO TOP OF AT-GRADE APPROACH SLABS (PAID FOR UNDER ITEM 529.10). NO MORE THAN 4" OF PAVEMENT SHALL BE REMOVED. SEE PROJECT NOTE 30 ON SHEET 3. REMOVE BARRIER MEMBRANE (PAID FOR UNDER ITEM 580.16), IF APPLICABLE. SEE PROJECT NOTE 32 ON SHEET 3.
-  REMOVE BIT. CONC. PAVEMENT TO TOP OF BRIDGE DECK (PAID FOR UNDER ITEM 529.10) AND REMOVE THE BARRIER MEMBRANE (PAID FOR UNDER ITEM 580.16). REMOVE BRIDGE DECK (PAID FOR UNDER ITEM 529.20), IF APPLICABLE. SEE PROJECT NOTE 30 ON SHEET 3 AND NOTE 1 THIS SHEET.
-  REMOVE BRIDGE RAIL (PAID FOR UNDER ITEM 525.10) AND CONCRETE CURB (PAID FOR UNDER ITEM 529.25).
-  REMOVE BRIDGE DECK (PAID FOR UNDER ITEM 529.20). SEE NOTE 2 THIS SHEET.

**NOTES:**

1. PAYMENT UNDER ITEM 529.20, "PARTIAL REMOVAL OF STRUCTURE" FOR THE REMOVAL OF THE BRIDGE DECK FOR SPAN #1 WILL INCLUDE THE CONCRETE DECK AND CURBS AND THE BRIDGE RAILING.
2. PAYMENT UNDER ITEM 529.20, "PARTIAL REMOVAL OF STRUCTURE" FOR THE REMOVAL OF THE BRIDGE DECK FOR SPANS #2 THROUGH #4 WILL INCLUDE THE REMOVAL OF THE CONCRETE DECK AND CURBS, BARRIER MEMBRANE, PAVEMENT, AND BRIDGE RAILING.

CLD 15-0223 MODEL: Sheet09



PROJECT NAME: IRASBURG	PLOT DATE: 2/5/2016
PROJECT NUMBER: IM DECK(46)	DRAWN BY: M. SMITH
FILE NAME: z15cll6+yp-107N.dgn	CHECKED BY: S. BEAUMONT
PROJECT LEADER: J. BYATT	DESIGNED BY: J. FRENCH
BITUMINOUS CONCRETE REMOVAL PLAN SHEET SHEET 25 OF 49	