

TRAFFIC CONTROL NOTES:

THE CONTRACTOR WILL BE REQUIRED TO SUBMIT A SITE SPECIFIC TRAFFIC CONTROL PLAN TO THE PROJECT MANAGER TO BE APPROVED BEFORE ANY WORK COMMENCES.

DUE TO THE HIGH VOLUMES OF TRAFFIC AND LANE CONFIGURATIONS, THE CONTRACTOR WILL ONLY BE ALLOWED TO HAVE LANE CLOSURES DURING NON- PEAK HOURS (9 AM TO 4PM).

PEAK TRAVEL TIMES FOR THIS AREA ARE RECORDED AS 8-9 AM AND 4-6 PM, MON. - FRI.

THE CONTRACTOR SHALL PROVIDE ACCESS THROUGH THE WORK ZONE FOR EMERGENCY VEHICLES AT ALL TIMES.




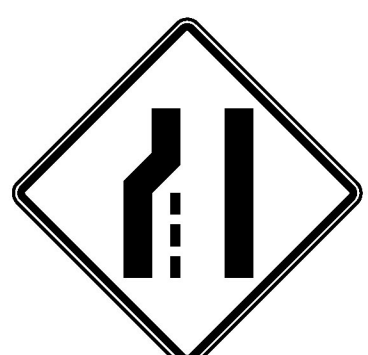
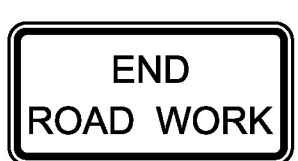
PROJECT APPROACH SIGNAGE SHALL BE IN PLACE BEFORE ANY WORK BEGINS.


NO CONSTRUCTION SIGNS SHALL BE INSTALLED AS TO INTERFERE OR OBSTRUCT THE VIEW OF EXISTING TRAFFIC CONTROL DEVICES, STOPPING SIGHT DISTANCE, AND CORNER SIGHT DISTANCE FROM DRIVES AND TOWN HIGHWAYS. EXISTING SIGNS WHICH CONFLICT WITH TEMPORARY TRAFFIC CONTROL SHALL BE COMPLETELY COVERED OR REMOVED.

ALL TEMPORARY CONSTRUCTION SIGNS SHALL BE BLACK ON FLUORESCENT ORANGE BACKGROUND.

ALL TEMPORARY CONSTRUCTION SIGNS SHALL BE GATE POSTED.

A QUANTITY OF TWO FOR ITEM 641J5, PORTABLE CHANGEABLE MESSAGE SIGN, HAS BEEN INCLUDED IN THE CONTRACT TO BE USED AT THE ENGINEER'S DISCRETION.

	SIGN	SIGN CODE	ESTIMATED QUANTITY	SIZE
A		W20-1	1	48" X 48"
B		VC-869	4	48" X 48"
C		W20-5	2	48" X 48"
D		W4-2	2	48" X 48"
E		G20-2	4	18" X 36"

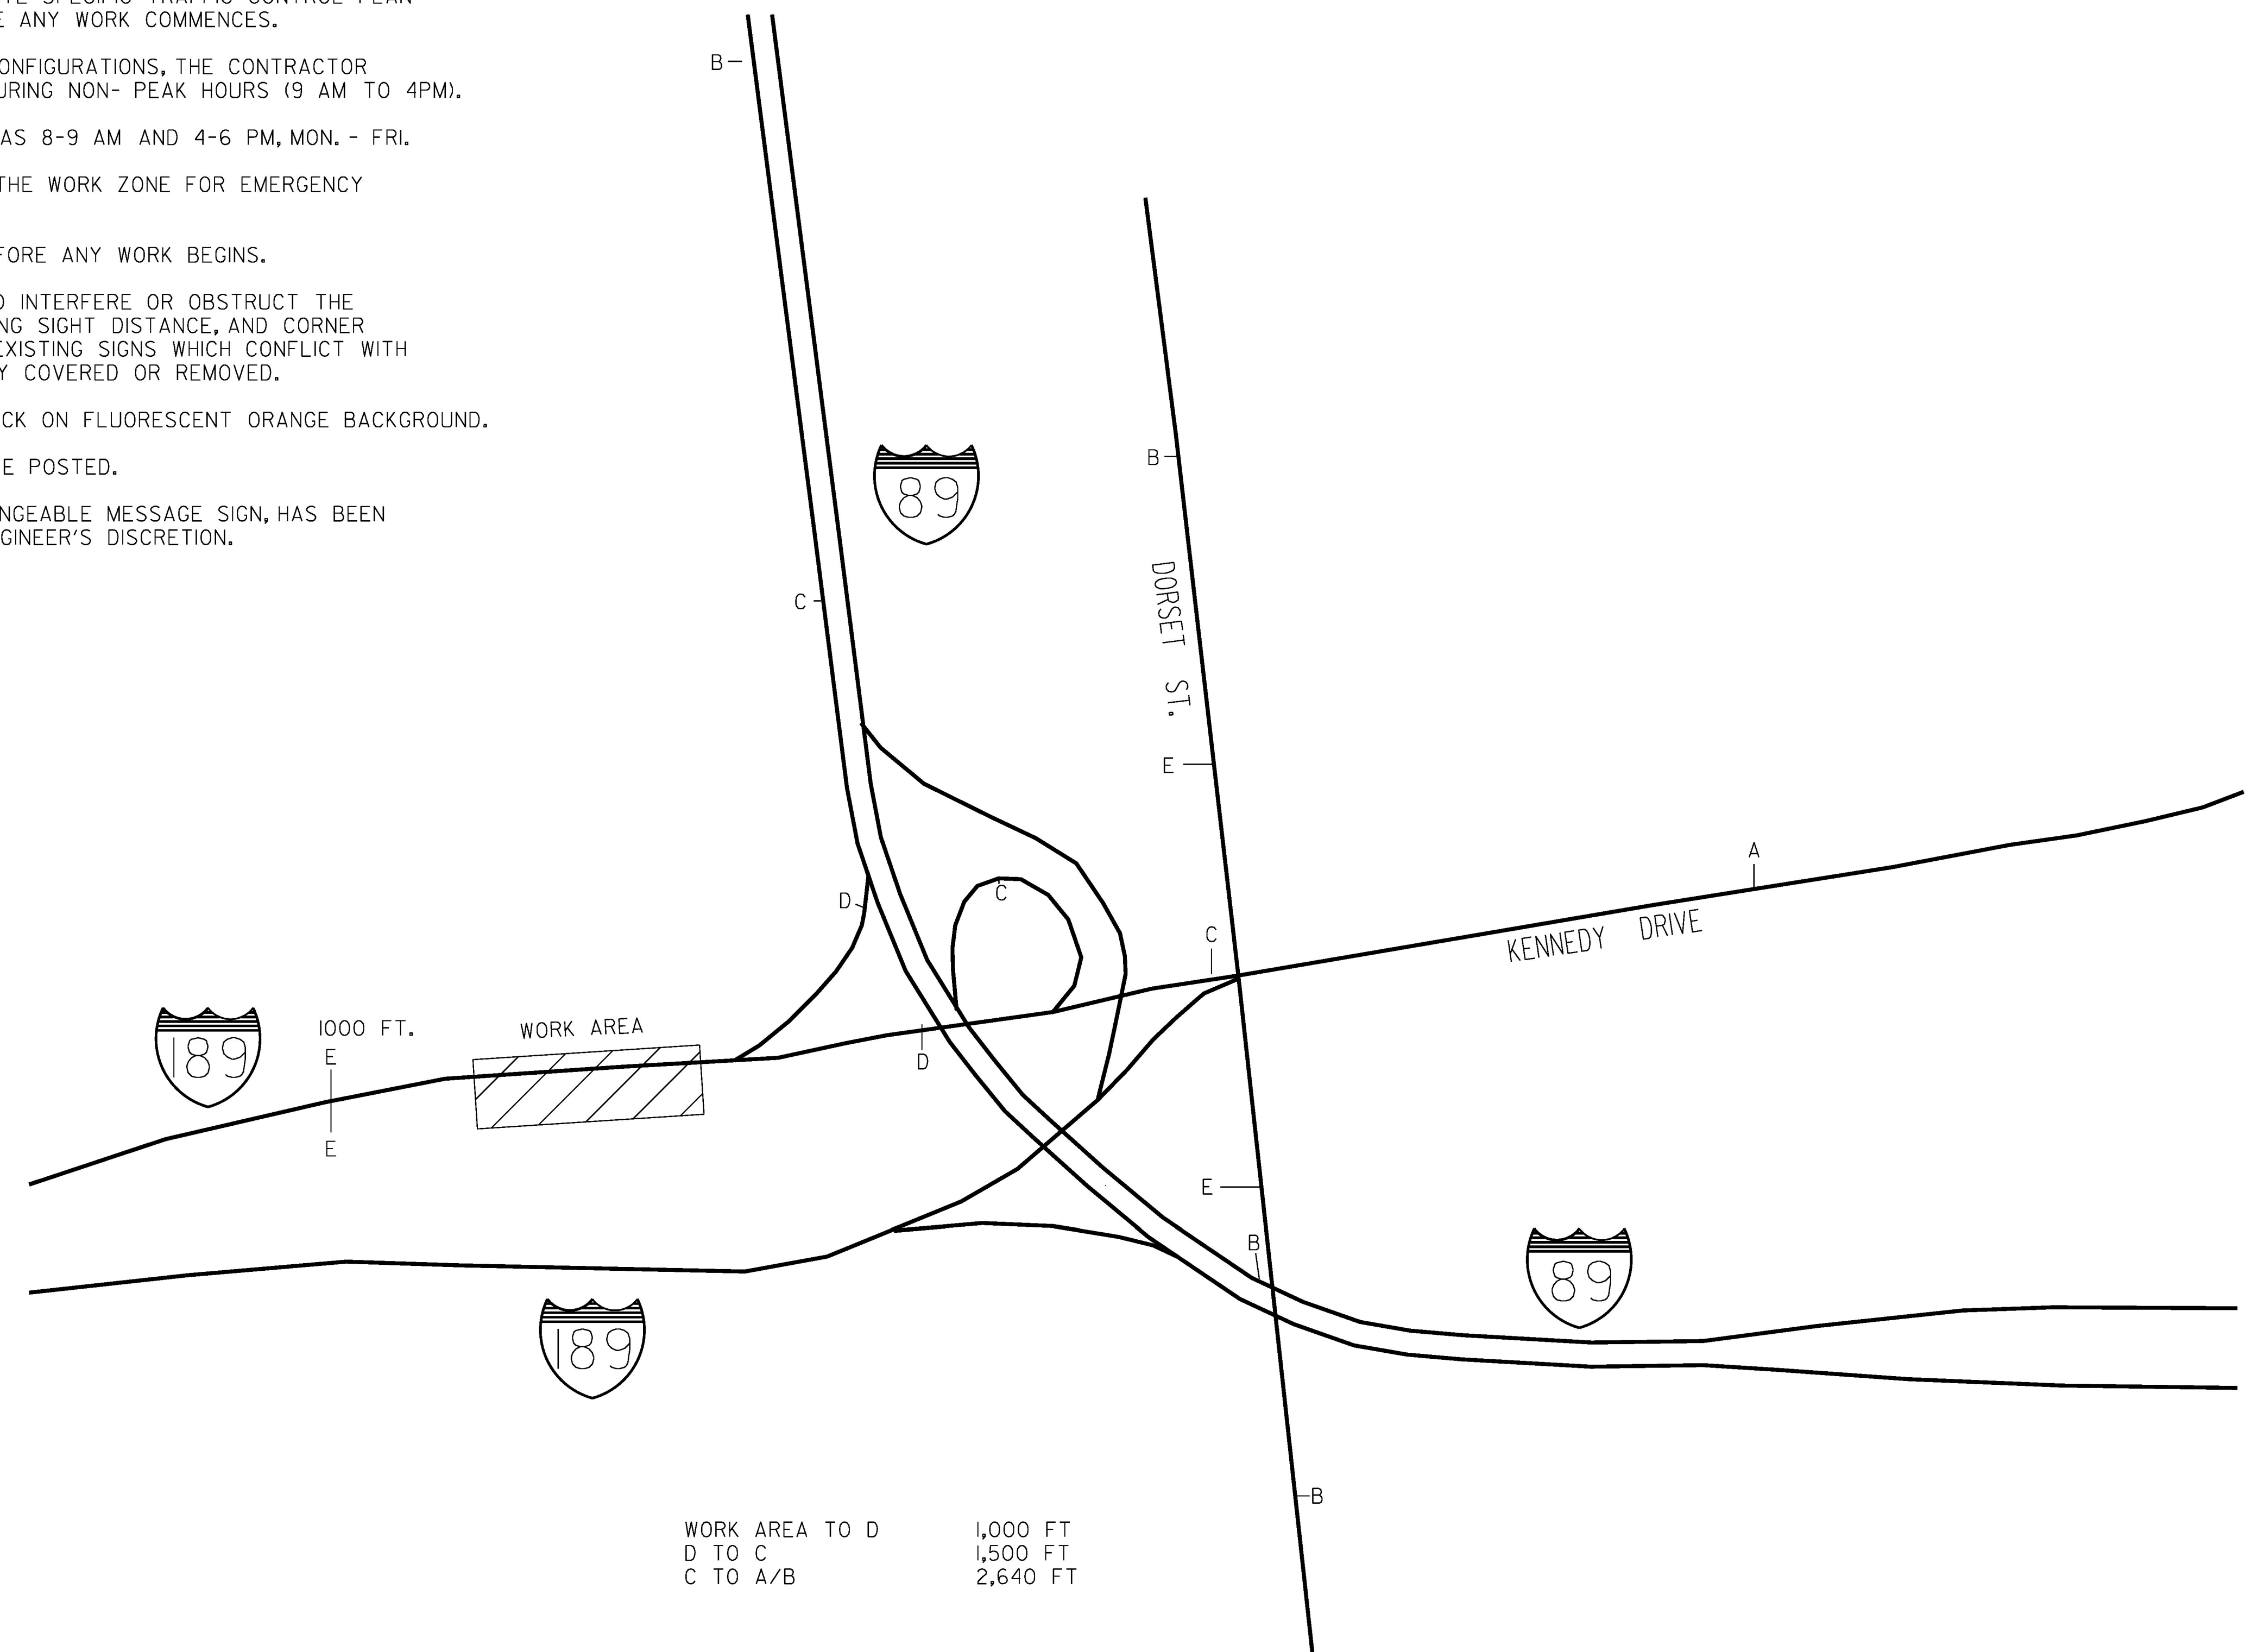

SHEET NOT TO SCALE

PROJECT NAME:	SOUTH BURLINGTON
PROJECT NUMBER:	IM SCR(21)
FILE NAME:	I6d064/Design/d16d064cas.dgn
PLOT DATE:	27-APR-2017
PROJECT LEADER:	K. UPMAL
DRAWN BY:	M. BOOKER
DESIGNED BY:	C. LEACH
CHECKED BY:	C. LEACH
TRAFFIC CONTROL SHEET I	SHEET 29 OF 30