


# INTERSTATE 91 MAINLINE TREATMENT SCHEMATIC

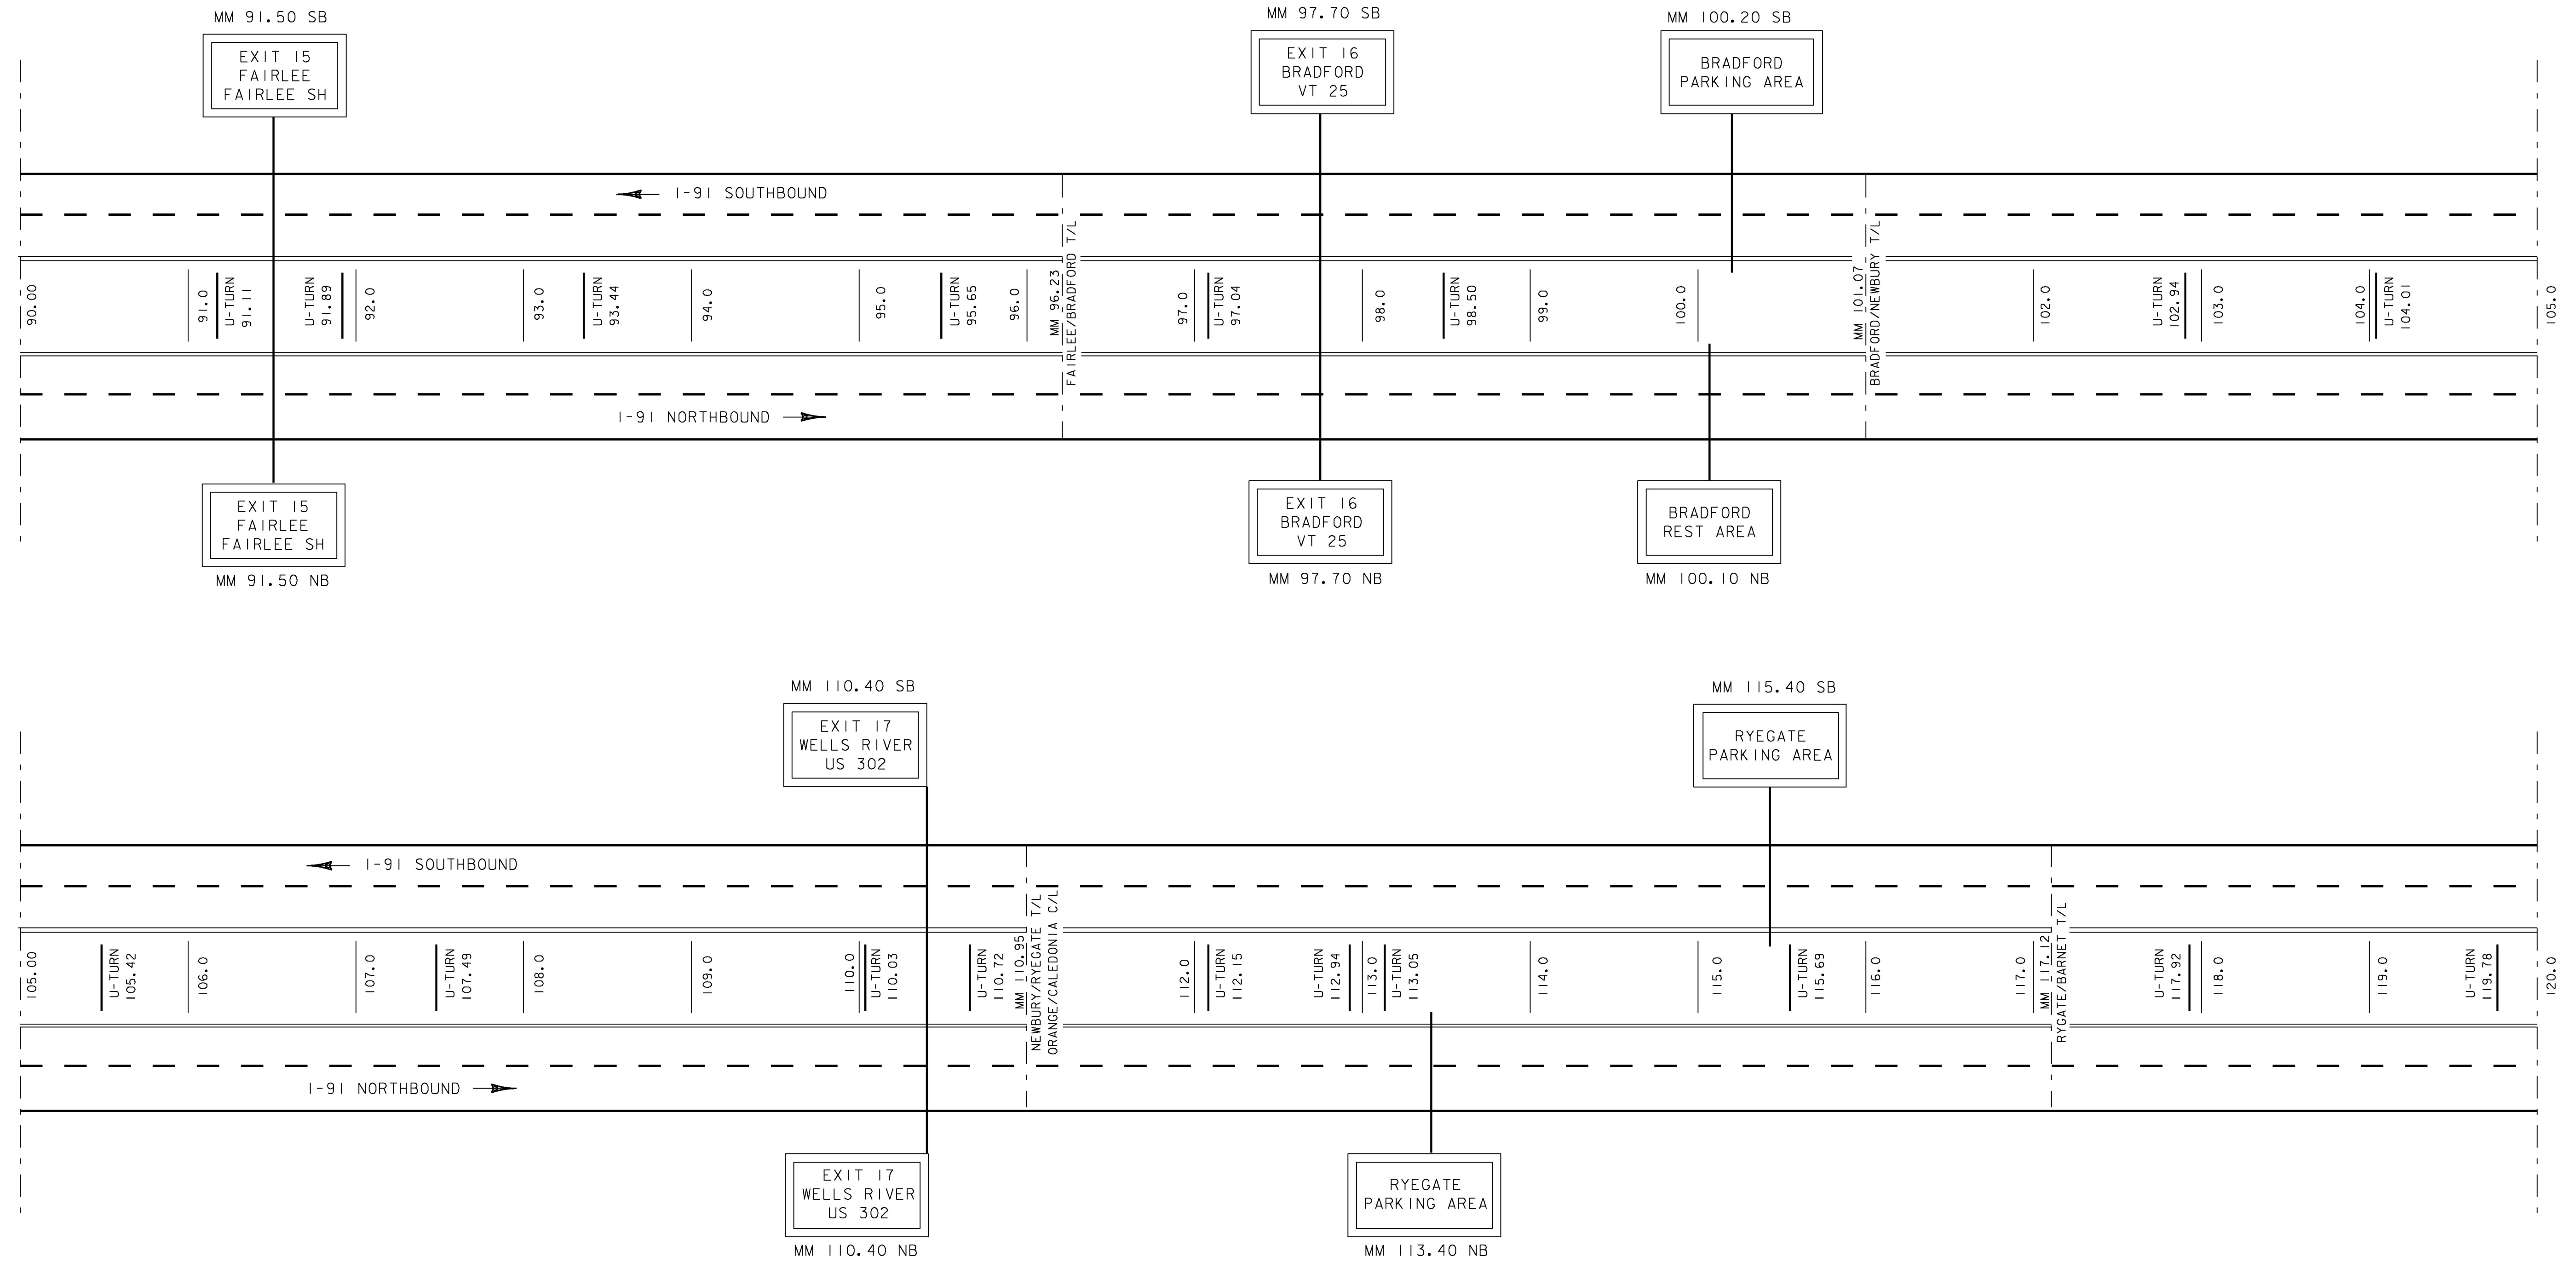

**LEGEND**

- = AREA TO BE DONE AT NIGHT
- = 6'' SOLID WHITE LINE
- = 6'' DASHED WHITE LINE
- = 6'' SOLID YELLOW LINE

NOT TO SCALE

PROJECT NAME: STATEWIDE	
PROJECT NUMBER: IMG MARK(116)	
FILE NAME: z16+084.dgn	PLOT DATE: 1/23/2017
PROJECT LEADER: C. LATHROP	DRAWN BY: P. DAY
DESIGNED BY: P. DAY	CHECKED BY: C. LATHROP
I-91 MAINLINE TREATMENT SCHEMATIC 4	SHEET 28 OF 34