


US 4 DIVIDED HIGHWAY MAINLINE TREATMENT SCHEMATIC

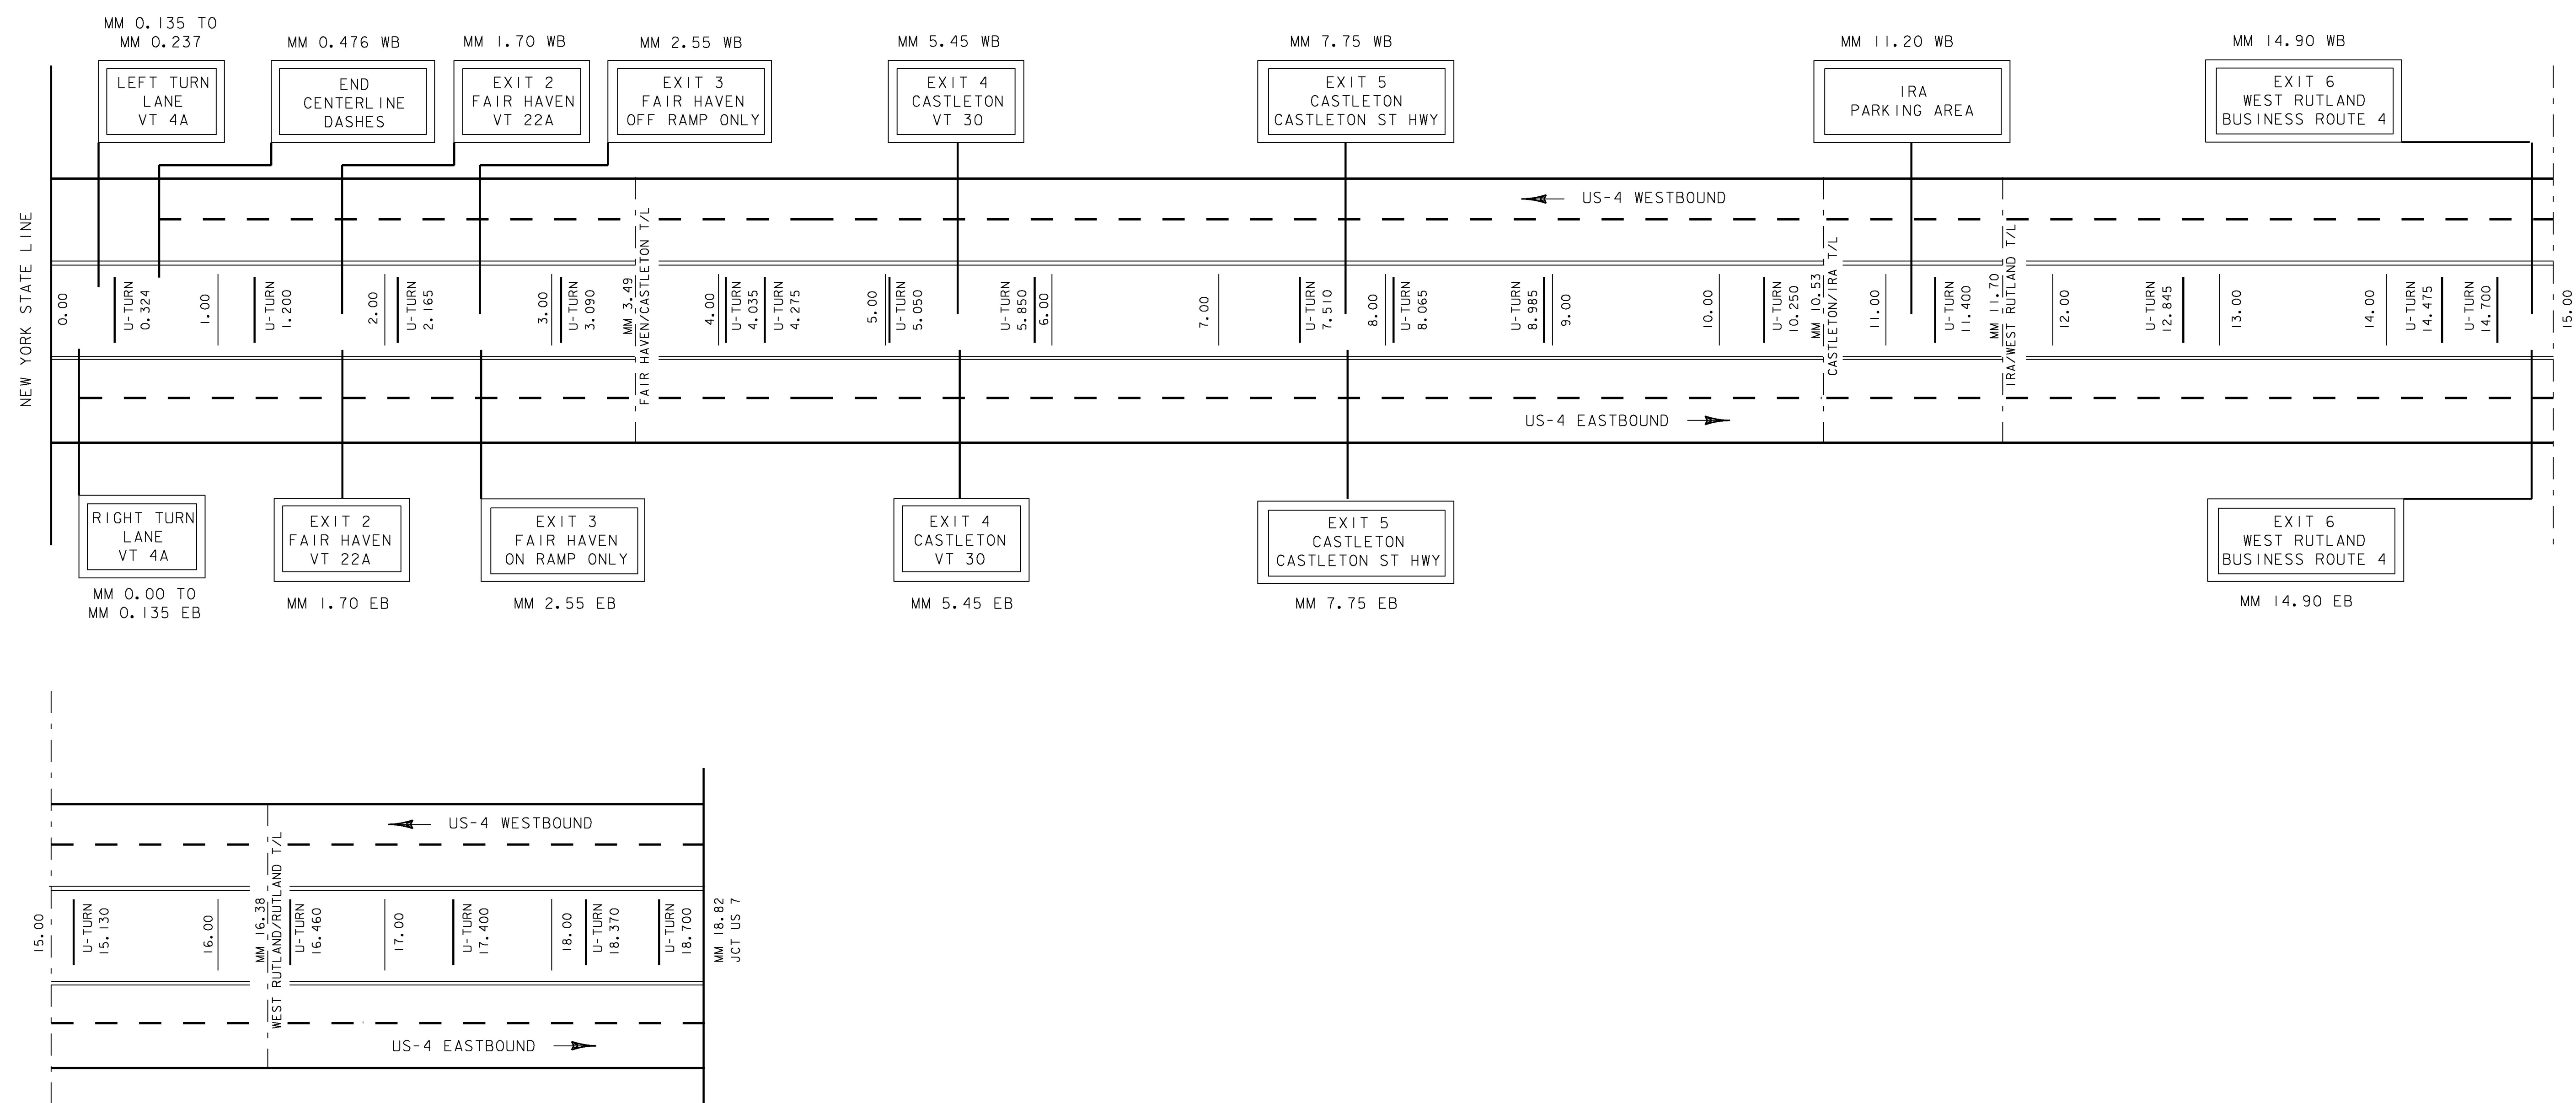

LEGEND

- = 6' SOLID WHITE LINE
- - = 6' DASHED WHITE LINE
- ==== = 6' SOLID YELLOW LINE

QUANTITIES ON THIS SHEET REPRESENT ALL EXISTING MARKINGS. AT THE DIRECTION OF THE ENGINEER, AREAS WHICH DO NOT NEED TO BE REPAINTED WILL BE EXCLUDED FROM THIS PROJECT.

NOT TO SCALE

PROJECT NAME: STATEWIDE	
PROJECT NUMBER: IMG MARK(116)	
FILE NAME: z16+084.dgn	PLOT DATE: 1/23/2017
PROJECT LEADER: C. LATHROP	DRAWN BY: P. DAY
DESIGNED BY: P. DAY	CHECKED BY: C. LATHROP
US-4 DIVIDED HIGHWAY MAINLINE SCHEMATIC SHEET 32 OF 34	