


IN-LAY DETAIL - NORMAL SECTION

NOT TO SCALE
 MM 91.880 - MM 98.000 (NORTHBOUND)
 MM 91.880 - MM 98.000 (SOUTHBOUND)

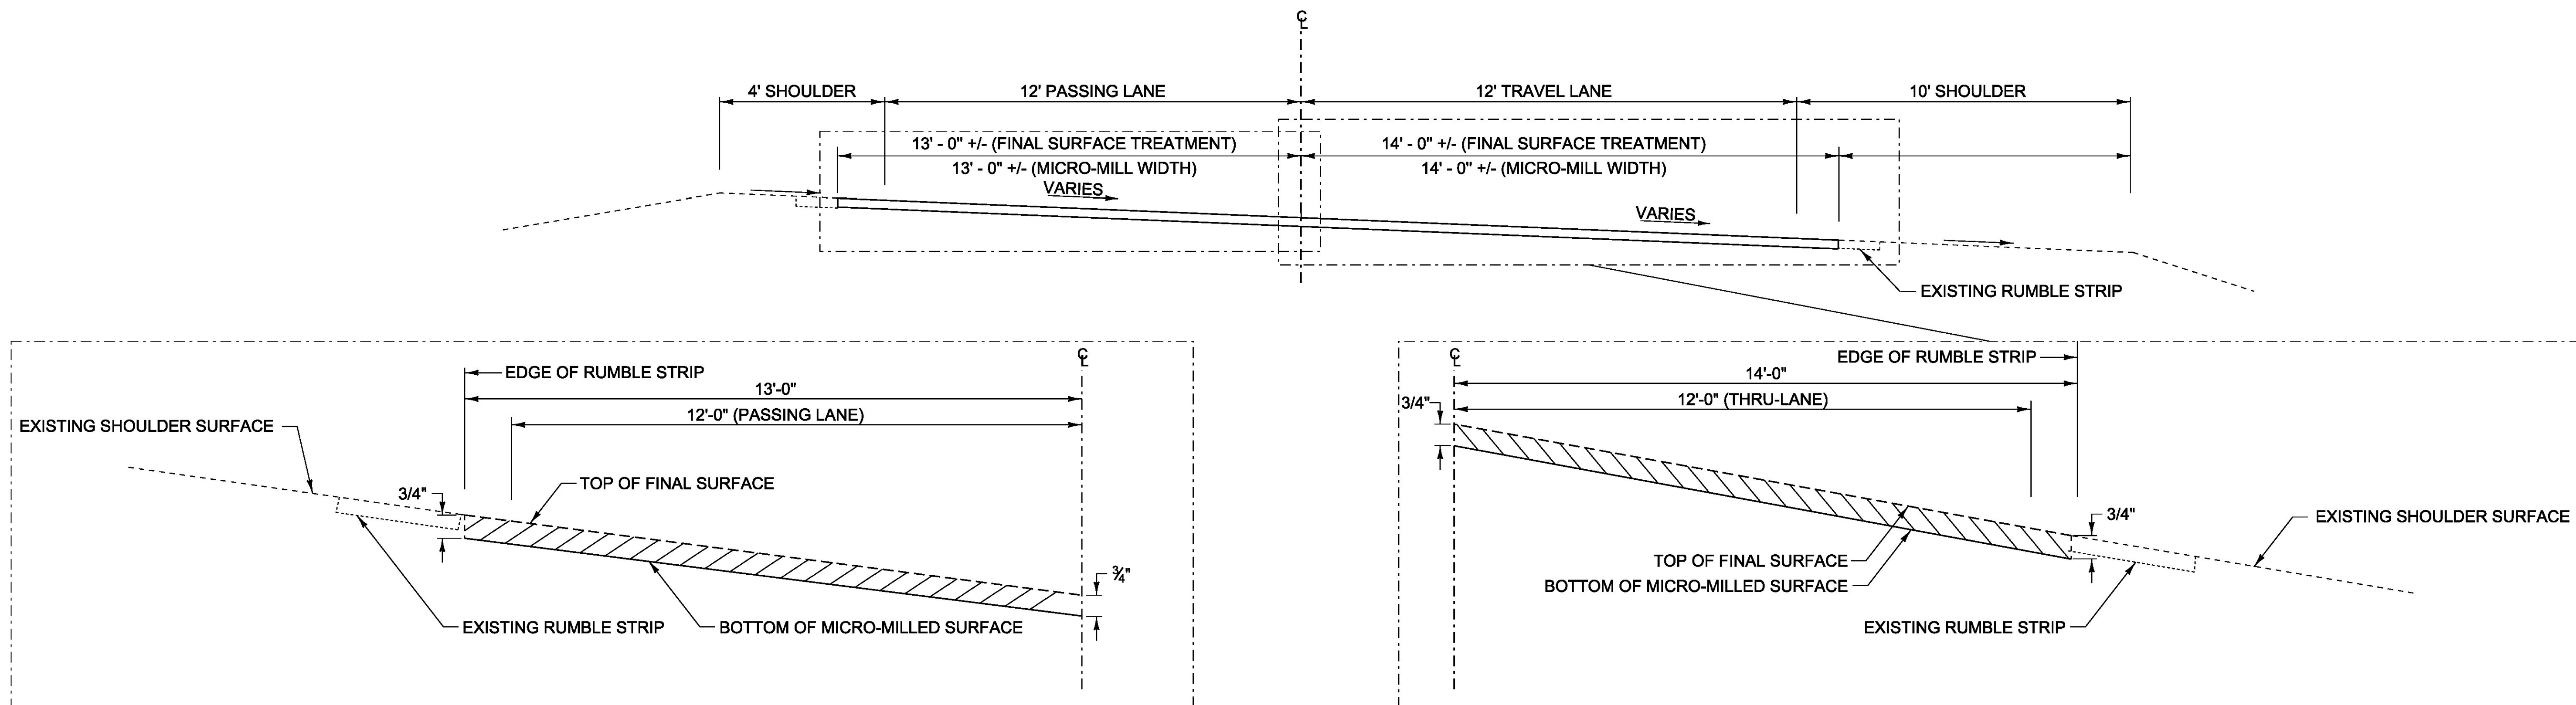

IN-LAY DETAIL - BANKED SECTION

NOT TO SCALE
 MM 91.880 - MM 98.000 (NORTHBOUND)
 MM 91.880 - MM 98.000 (SOUTHBOUND)

PROJECT NAME: COLCHESTER-SWANTON	PLOT DATE: 09-DEC-2016
PROJECT NUMBER: IM SURF(56)	DRAWN BY: B. KIPP
FILE NAME: pl6v071_wrk.dgn	CHECKED BY: M. FOWLER
PROJECT LEADER: M. FOWLER	SHEET 12 OF 54
DESIGNED BY: B. KIPP	
INLAY DETAIL SHEET	