



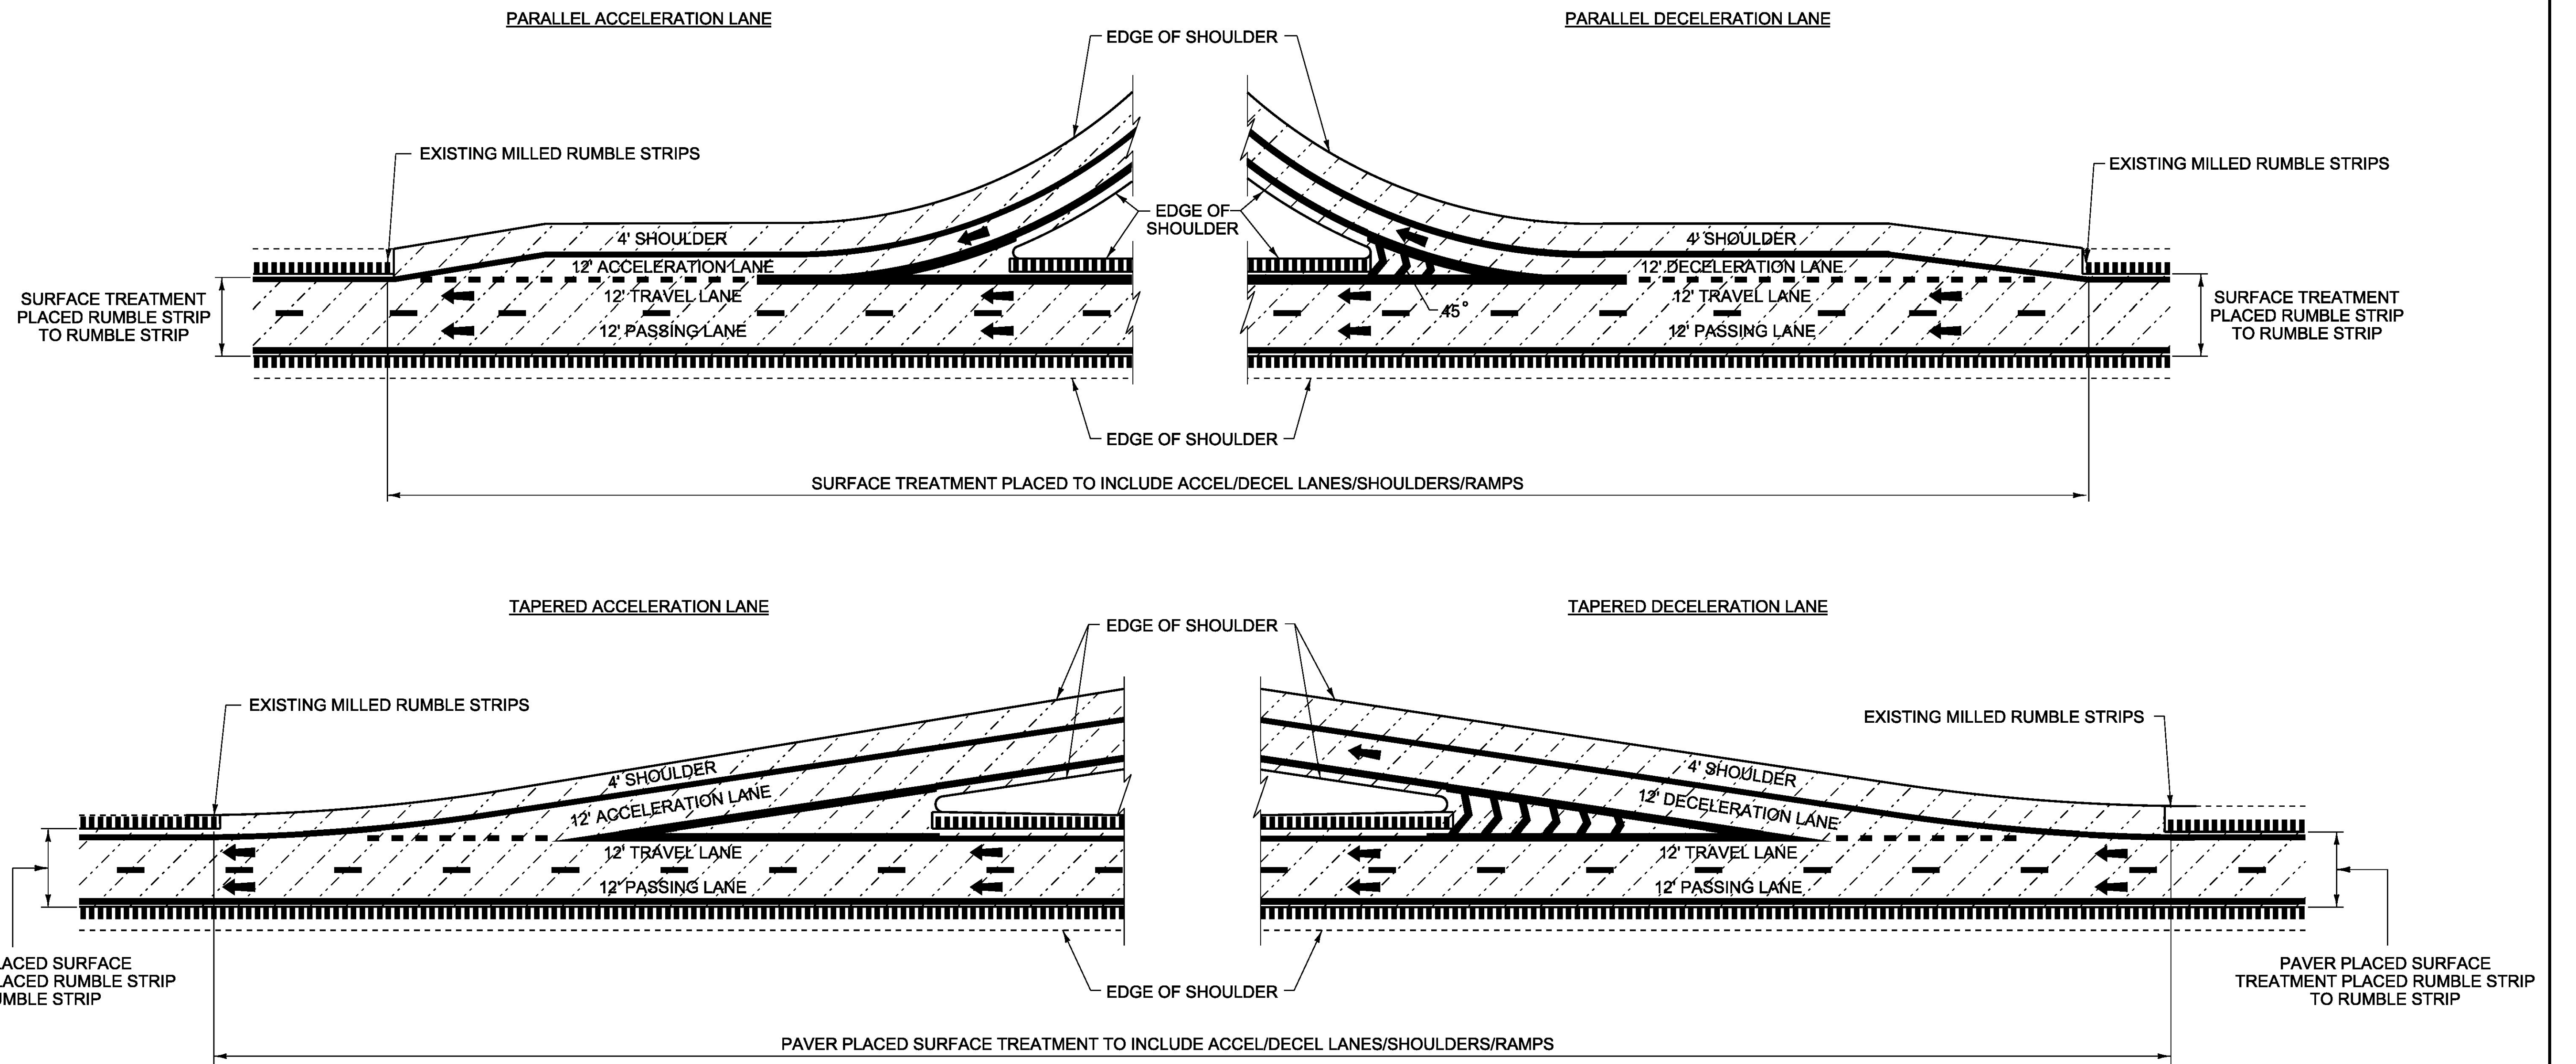

TYPICAL INTERCHANGE CONSTRUCTION DETAILS

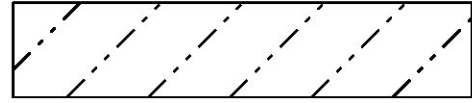

NOTES:
1. LINE STRIPING SHOWN FOR REFERENCE ONLY.

LEGEND

-  PAVER PLACED SURFACE TREATMENT
-  DIRECTION OF TRAFFIC FLOW
-  EXISTING MILLED RUMBLE STRIPS

NOT TO SCALE

NOT TO SCALE

PROJECT NAME: COLCHESTER-SWANTON	
PROJECT NUMBER: IM SURF(56)	
FILE NAME: pl6v07l_wrk.dgn	PLOT DATE: 29-DEC-2016
PROJECT LEADER: M. FOWLER	DRAWN BY: B. KIPP
DESIGNED BY: B. KIPP	CHECKED BY: M. FOWLER
TYPICAL INTERCHANGE CONSTRUCTION DETAIL SHEET SHEET 13 OF 54	