


**DURABLE 6 INCH WHITE LINE (OPTION BID ITEM)**  
 MM 91.880 - MM 103.380 (NB, SOLID RT)  
 MM 91.880 - MM 103.380 (NB, DASHED CENTERLINE)  
 MM 91.880 - MM 103.380 (SB, SOLID LT)  
 MM 91.880 - MM 103.380 (SB, DASHED CENTERLINE)

**TEMPORARY 6 INCH WHITE LINE, PAINT**  
 MM 91.880 - MM 103.380 (NB, SOLID RT)  
 MM 91.880 - MM 103.380 (NB, DASHED CENTERLINE)  
 MM 91.880 - MM 103.380 (SB, SOLID LT)  
 MM 91.880 - MM 103.380 (SB, DASHED CENTERLINE)


**DURABLE 6 INCH YELLOW LINE (OPTION BID ITEM)**  
 MM 91.880 - MM 103.380 (NB, SOLID LT)  
 MM 91.880 - MM 103.380 (SB, SOLID RT)

**TEMPORARY 6 INCH YELLOW LINE, PAINT**  
 MM 91.880 - MM 103.380 (NB, SOLID LT)  
 MM 91.880 - MM 103.380 (SB, SOLID RT)

**BEGIN PROJECT IM SURF(56)**  
 INTERSTATE ROUTE 89  
 SOUTHBOUND  
 MM 91.880

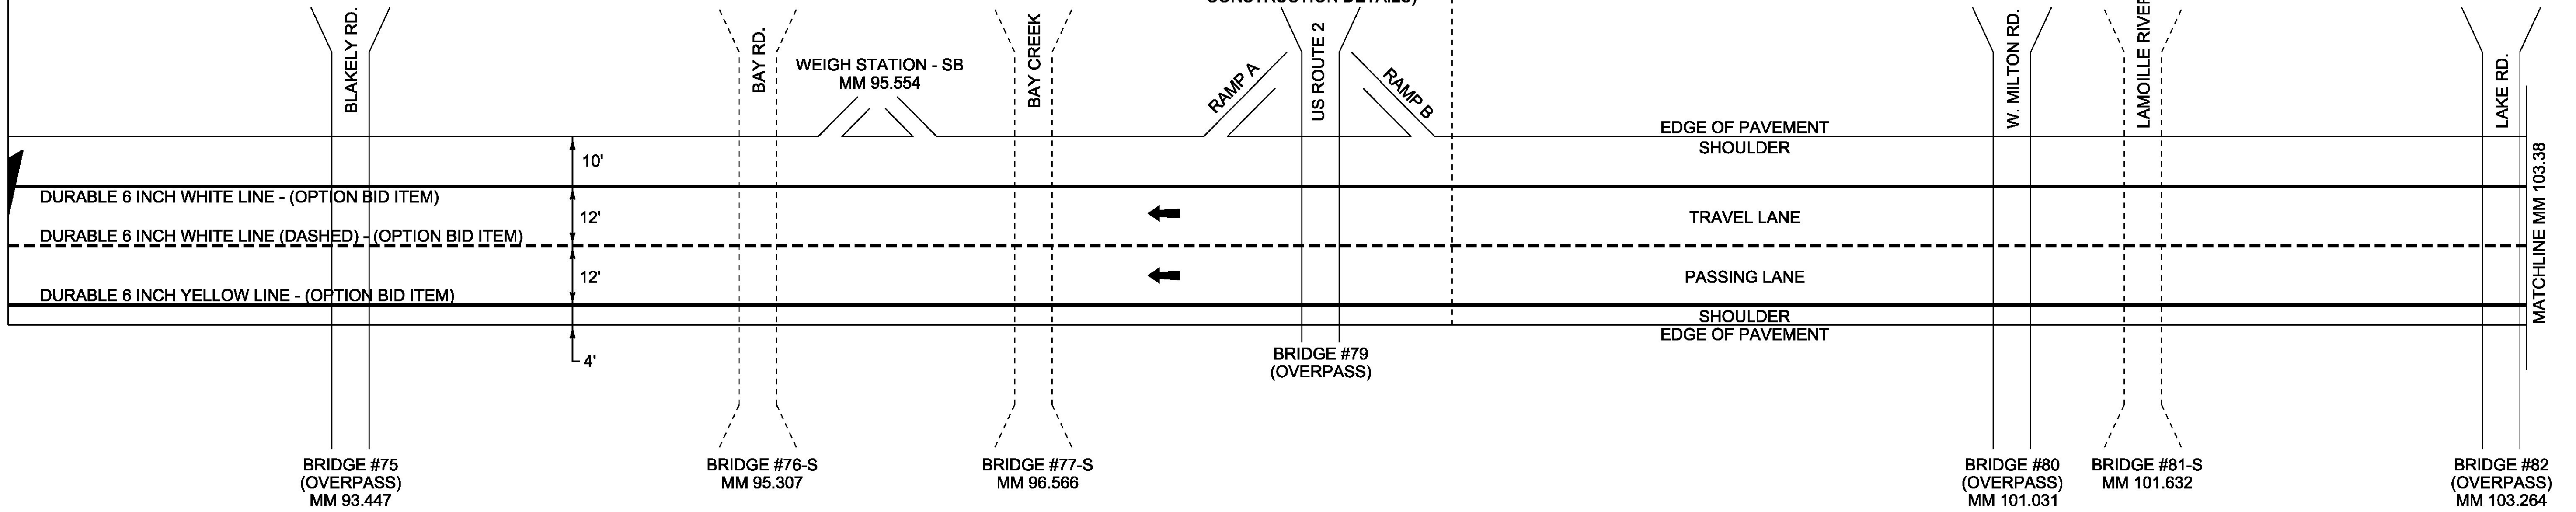

**BEGIN PROJECT IM SURF(54)**  
 INTERSTATE ROUTE 89  
 NORTHBOUND  
 MM 91.880

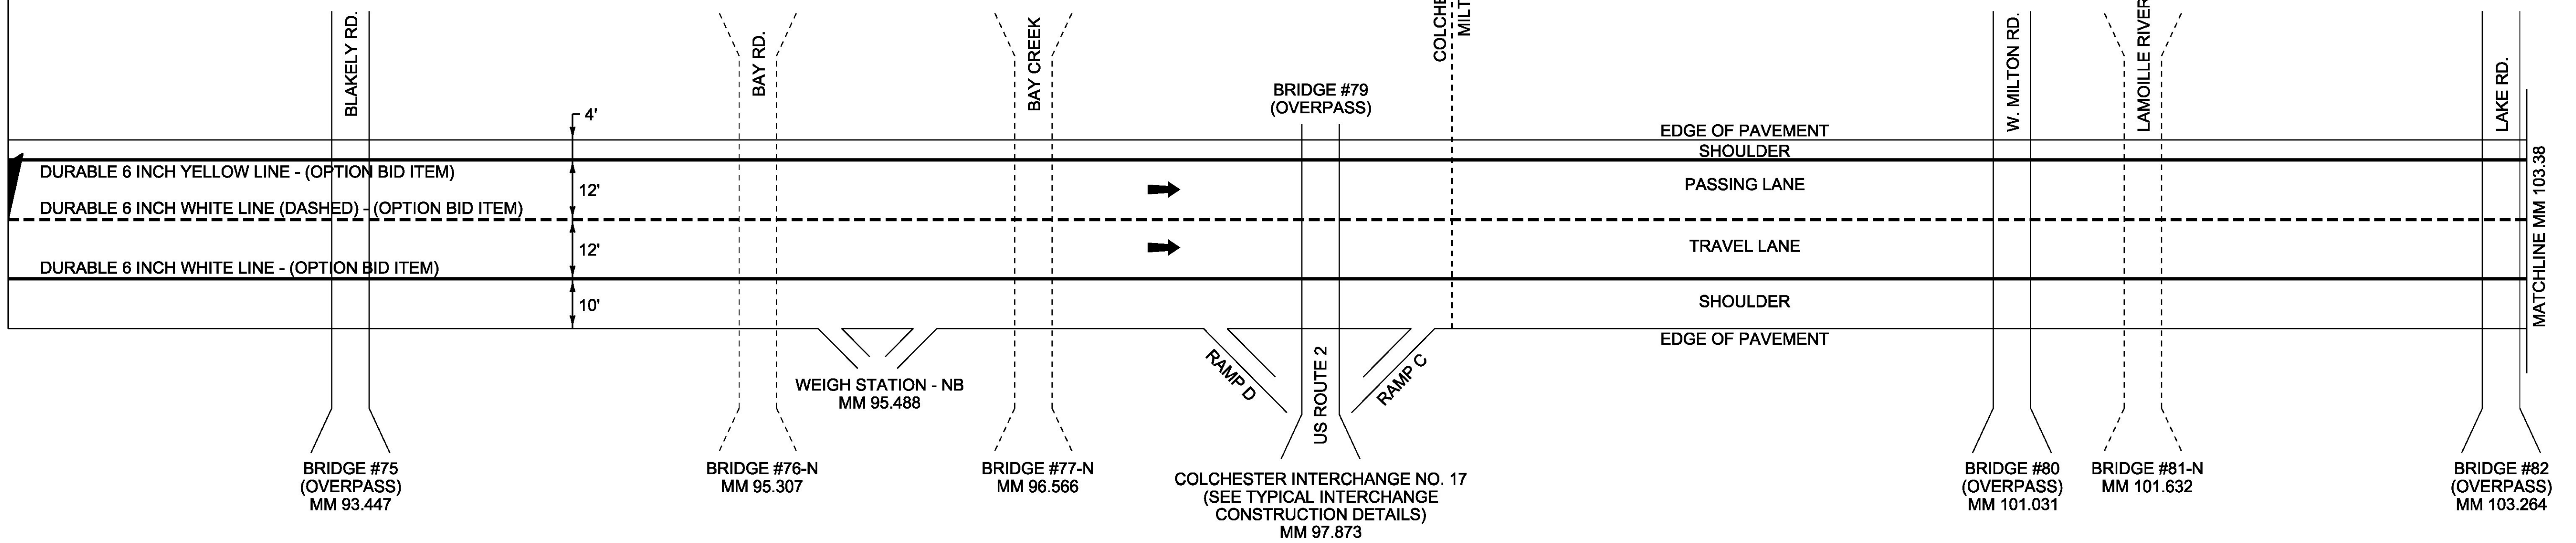

\*NOTE: ESTIMATED QUANTITY OF LINE STRIPING TARGETS IS FOR FOR THE DASHED WHITE CENTERLINE LINES ONLY. LINE STRIPING TARGETS WILL BE APPLIED TO THE EDGE LINES OF EACH INTERCHANGE.

**NOT TO SCALE**

PROJECT NAME:	COLCHESTER-SWANTON
PROJECT NUMBER:	IM SURF(56)
FILE NAME:	pl6v07l_wrk.dgn
PROJECT LEADER:	M. FOWLER
DESIGNED BY:	B. KIPP
PLAN SHEET I	
PLOT DATE:	09-DEC-2016
DRAWN BY:	B. KIPP
CHECKED BY:	M. FOWLER
SHEET	26 OF 54