


DURABLE 6 INCH WHITE LINE (OPTION BID ITEM)
 MM 103.380 - MM 114.880 (NB, SOLID RT)
 MM 103.380 - MM 114.880 (NB, DASHED CENTERLINE)
 MM 103.380 - MM 114.880 (SB, SOLID LT)
 MM 103.380 - MM 114.880 (SB, DASHED CENTERLINE)

TEMPORARY 6 INCH WHITE LINE, PAINT
 MM 103.380 - MM 114.880 (NB, SOLID RT)
 MM 103.380 - MM 114.880 (NB, DASHED CENTERLINE)
 MM 103.380 - MM 114.880 (SB, SOLID LT)
 MM 103.380 - MM 114.880 (SB, DASHED CENTERLINE)

DURABLE 6 INCH YELLOW LINE (OPTION BID ITEM)
 MM 103.380 - MM 114.880 (NB, SOLID LT)
 MM 103.380 - MM 114.880 (SB, SOLID RT)

TEMPORARY 6 INCH YELLOW LINE, PAINT
 MM 103.380 - MM 114.880 (NB, SOLID LT)
 MM 103.380 - MM 114.880 (SB, SOLID RT)

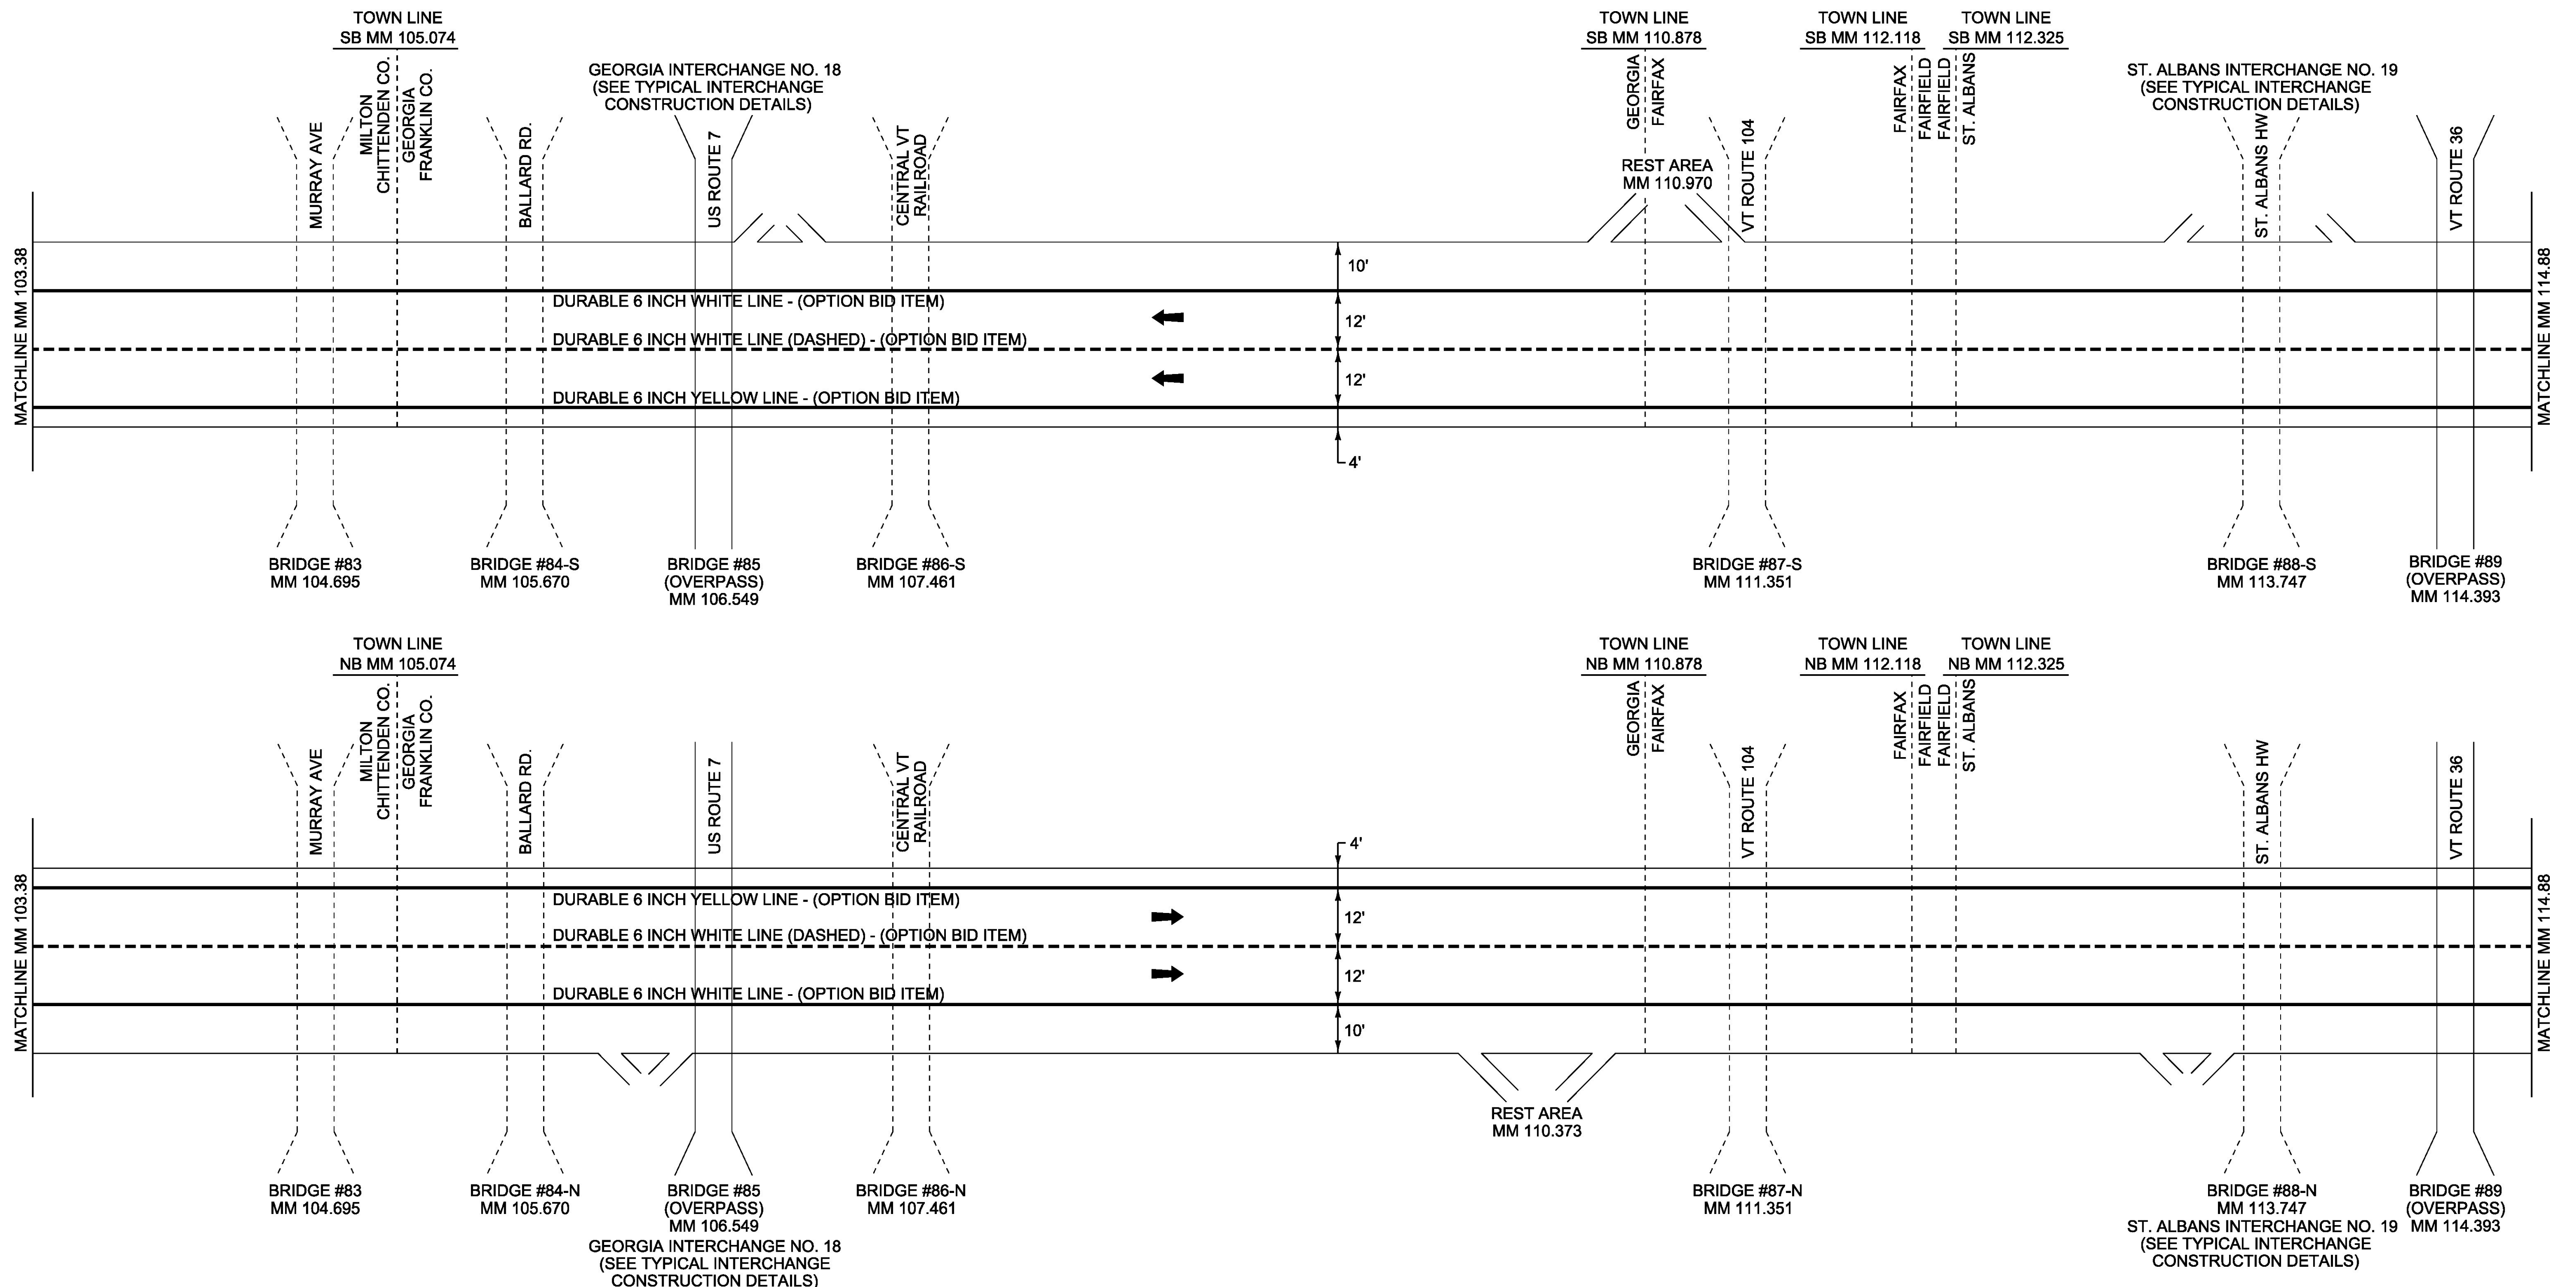

*NOTE: ESTIMATED QUANTITY OF LINE STRIPING TARGETS IS FOR FOR THE DASHED WHITE CENTERLINE LINES ONLY. LINE STRIPING TARGETS WILL BE APPLIED TO THE EDGE LINES OF EACH INTERCHANGE.

NOT TO SCALE

PROJECT NAME:	COLCHESTER-SWANTON
PROJECT NUMBER:	IM SURF(56)
FILE NAME:	pl6v07l_wrk.dgn
PROJECT LEADER:	M. FOWLER
DESIGNED BY:	B. KIPP
PLAN SHEET	2
PLOT DATE:	09-DEC-2016
DRAWN BY:	B. KIPP
CHECKED BY:	M. FOWLER
SHEET	27 OF 54