


**DURABLE 6 INCH WHITE LINE (OPTION BID ITEM)**  
 MM 114.880 - MM 118.200 (NB, SOLID RT)  
 MM 114.880 - MM 118.200 (NB, DASHED CENTERLINE)  
 MM 114.880 - MM 118.200 (SB, SOLID LT)  
 MM 114.880 - MM 118.200 (SB, DASHED CENTERLINE)

**DURABLE 6 INCH YELLOW LINE (OPTION BID ITEM)**  
 MM 114.880 - MM 118.200 (NB, SOLID LT)  
 MM 114.880 - MM 118.200 (SB, SOLID RT)  
**TEMPORARY 6 INCH YELLOW LINE, PAINT**  
 MM 114.880 - MM 118.200 (NB, SOLID LT)  
 MM 114.880 - MM 118.200 (SB, SOLID RT)

**TEMPORARY 6 INCH WHITE LINE, PAINT**  
 MM 114.880 - MM 118.200 (NB, SOLID RT)  
 MM 114.880 - MM 118.200 (NB, DASHED CENTERLINE)  
 MM 114.880 - MM 118.200 (SB, SOLID LT)  
 MM 114.880 - MM 118.200 (SB, DASHED CENTERLINE)

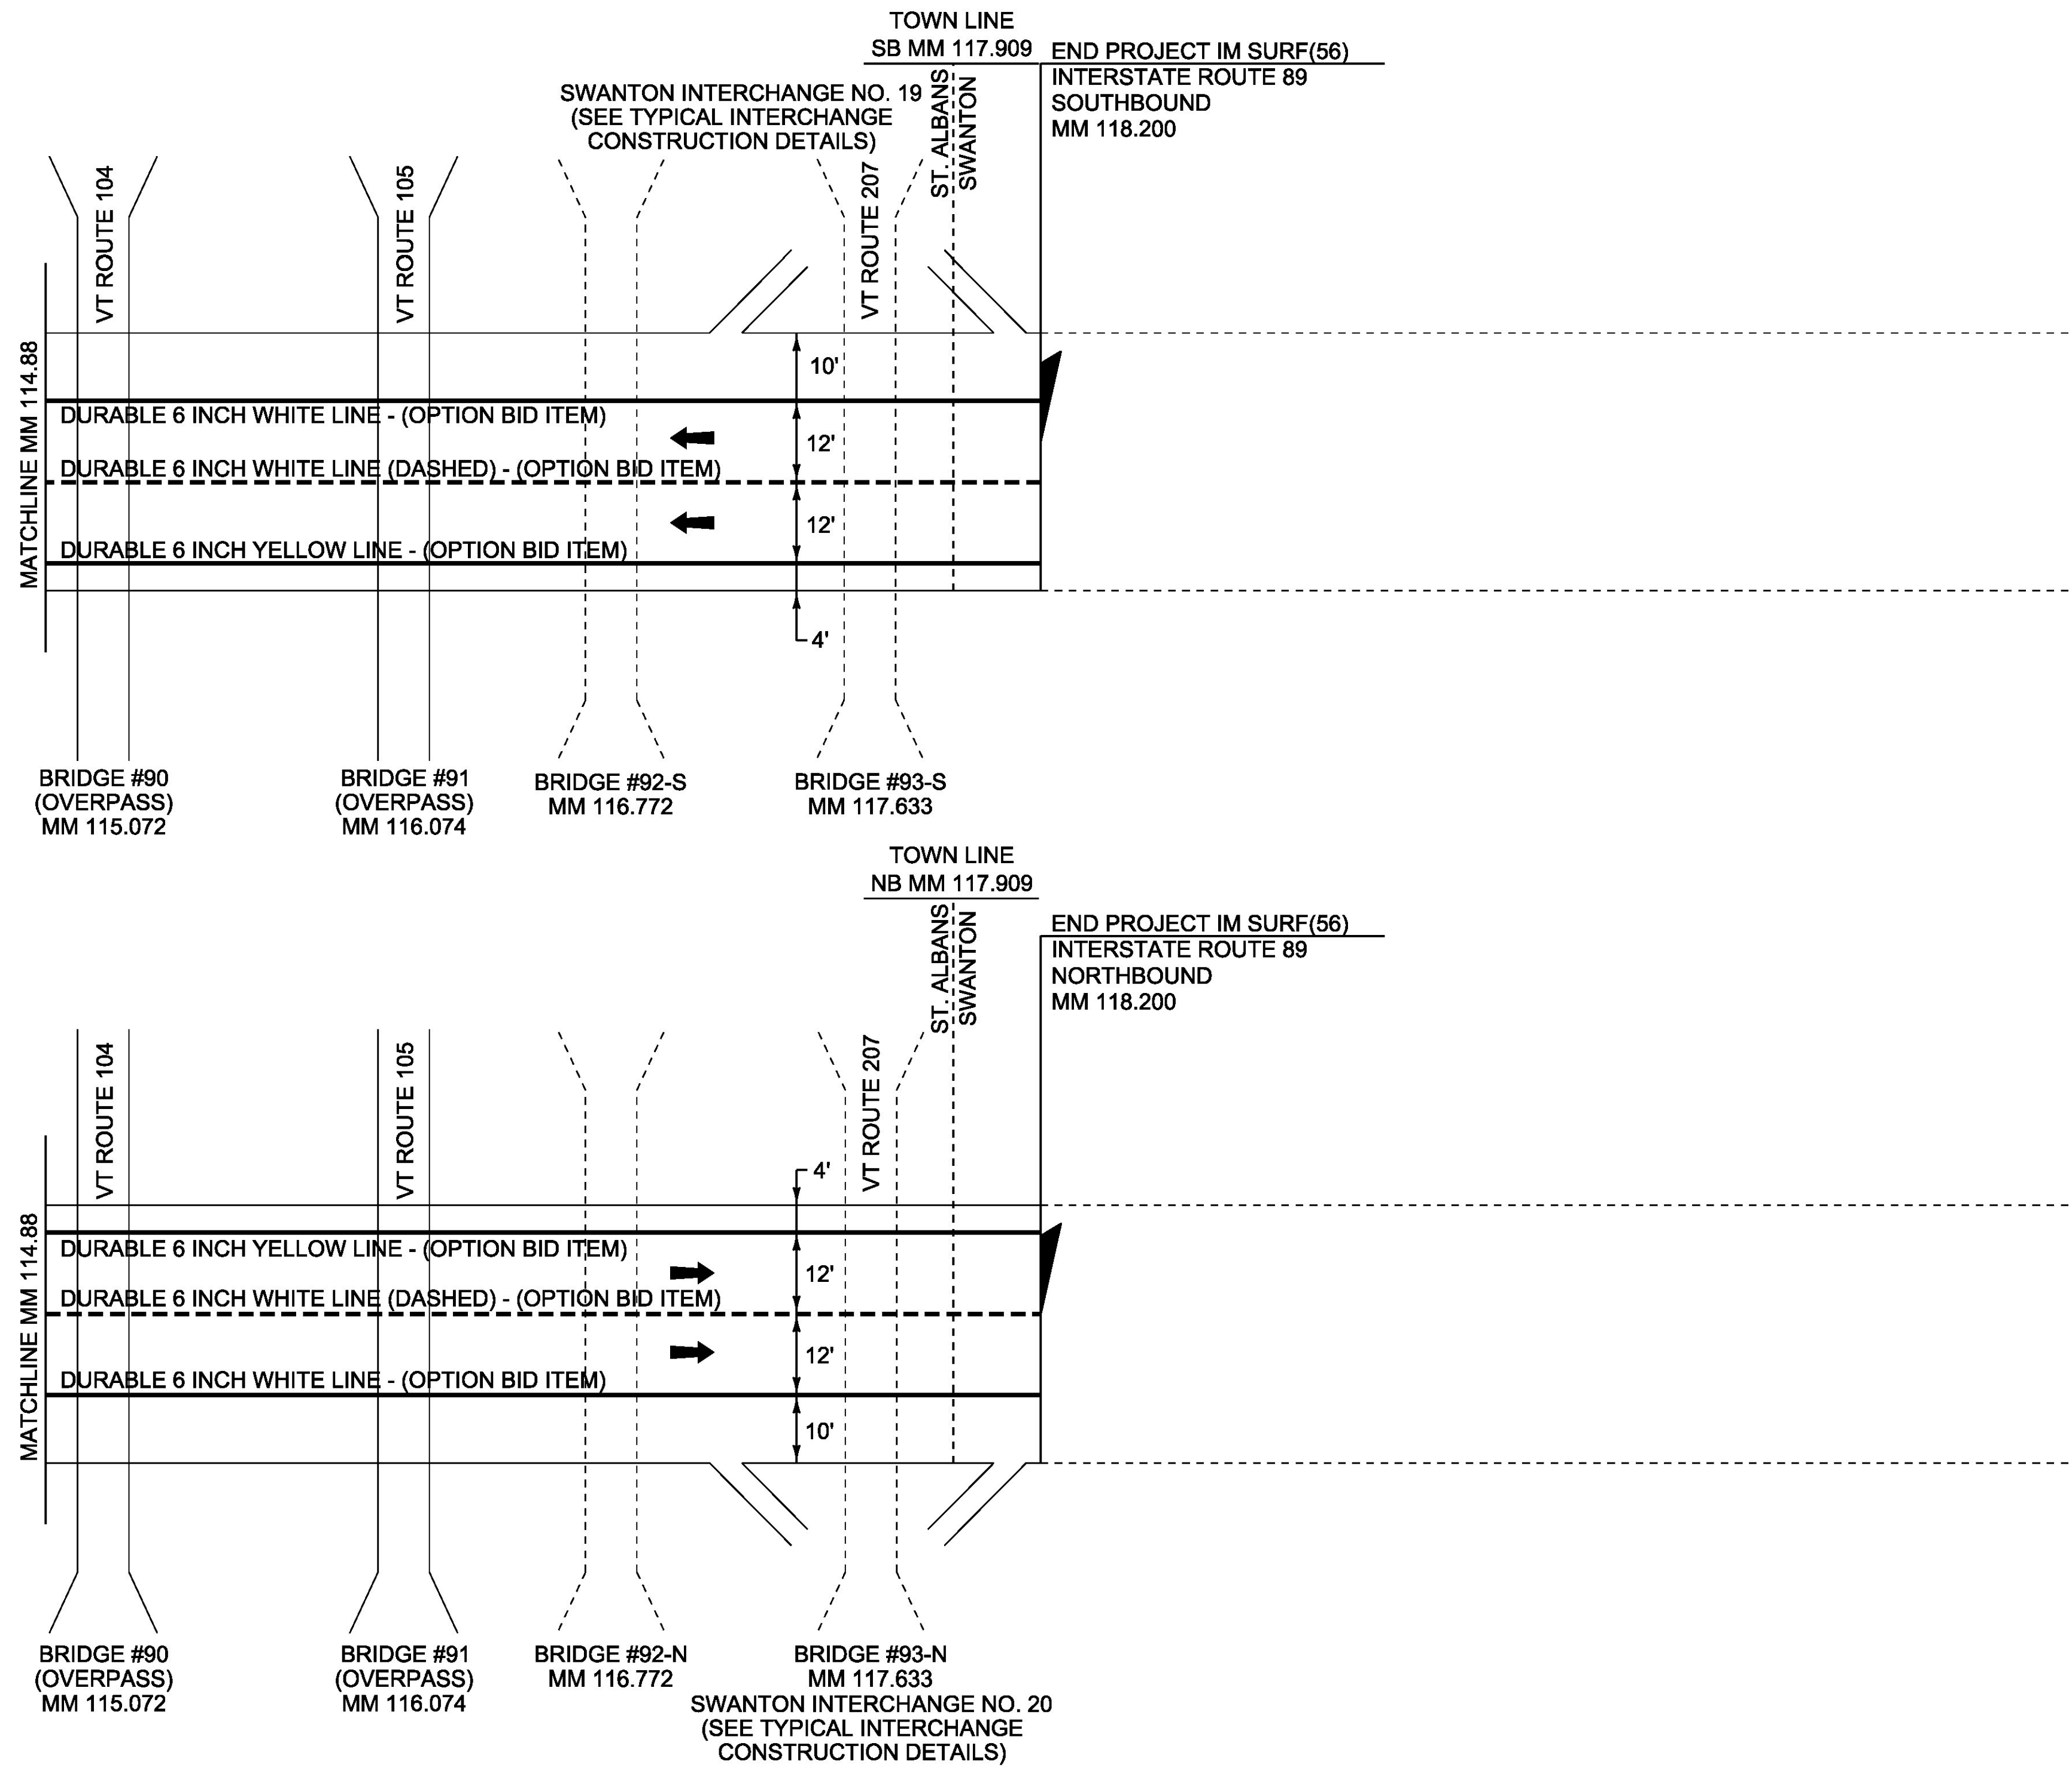

\*NOTE: ESTIMATED QUANTITY OF LINE STRIPING TARGETS IS FOR FOR THE DASHED WHITE CENTERLINE LINES ONLY. LINE STRIPING TARGETS WILL BE APPLIED TO THE EDGE LINES OF EACH INTERCHANGE.

**NOT TO SCALE**

PROJECT NAME: COLCHESTER-SWANTON	
PROJECT NUMBER: IM SURF(56)	
FILE NAME: pl6v07l_wrk.dgn	PLOT DATE: 09-DEC-2016
PROJECT LEADER: M. FOWLER	DRAWN BY: B. KIPP
DESIGNED BY: B. KIPP	CHECKED BY: M. FOWLER
PLAN SHEET 3	SHEET 28 OF 54