

DURABLE 6 INCH WHITE LINE (OPTION BID ITEM)

RAMP A:
A1+85 - A18+30 LT (EDGE LINE LT)
A10+90 - A18+30 RT (DOTTED LANE LINE)

RAMP F:
F6+30 - F11+70 LT (EDGE LINE LT)

DURABLE 6 INCH YELLOW LINE (OPTION BID ITEM)

RAMP A:
A1+85 - A10+14 RT (EDGE LINE RT)

RAMP F:
F6+30 - F11+00 RT (EDGE LINE RT)

DURABLE 12 INCH WHITE LINE (OPTION BID ITEM)

RAMP A:
A3+90 LT (GORE LINES RAMP A)
A10+14 - 11+78 RT (GORE LINES RAMP A)

DURABLE LETTER OR SYMBOL (OPTION BID ITEM)

RAMP F:
F6+50 CL "Y,I,E,L,D" 5 EA
F6+90 CL "A,H,E,A,D" 5 EA
F10+60 CL YIELDING MARKERS 5 EA

TEMPORARY 6 INCH WHITE LINE, PAINT

RAMP A:
A1+85 - A18+30 LT (EDGE LINE LT)
A10+90 - A18+30 RT (DOTTED LANE LINE)

RAMP F:
F6+30 - F11+70 LT (EDGE LINE LT)

TEMPORARY 6 INCH YELLOW LINE, PAINT

RAMP A:
A1+85 - A10+14 RT (EDGE LINE RT)


RAMP F:
F6+30 - F11+00 RT (EDGE LINE RT)

TEMPORARY 12 INCH WHITE LINE, PAINT

RAMP A:
A3+90 LT (GORE LINES RAMP A)
A10+14 - 11+78 RT (GORE LINES RAMP A)

TEMPORARY LETTER OR SYMBOL, PAINT

RAMP F:
F6+50 CL "Y,I,E,L,D" 5 EA
F6+90 CL "A,H,E,A,D" 5 EA
F10+60 CL YIELDING MARKERS 5 EA

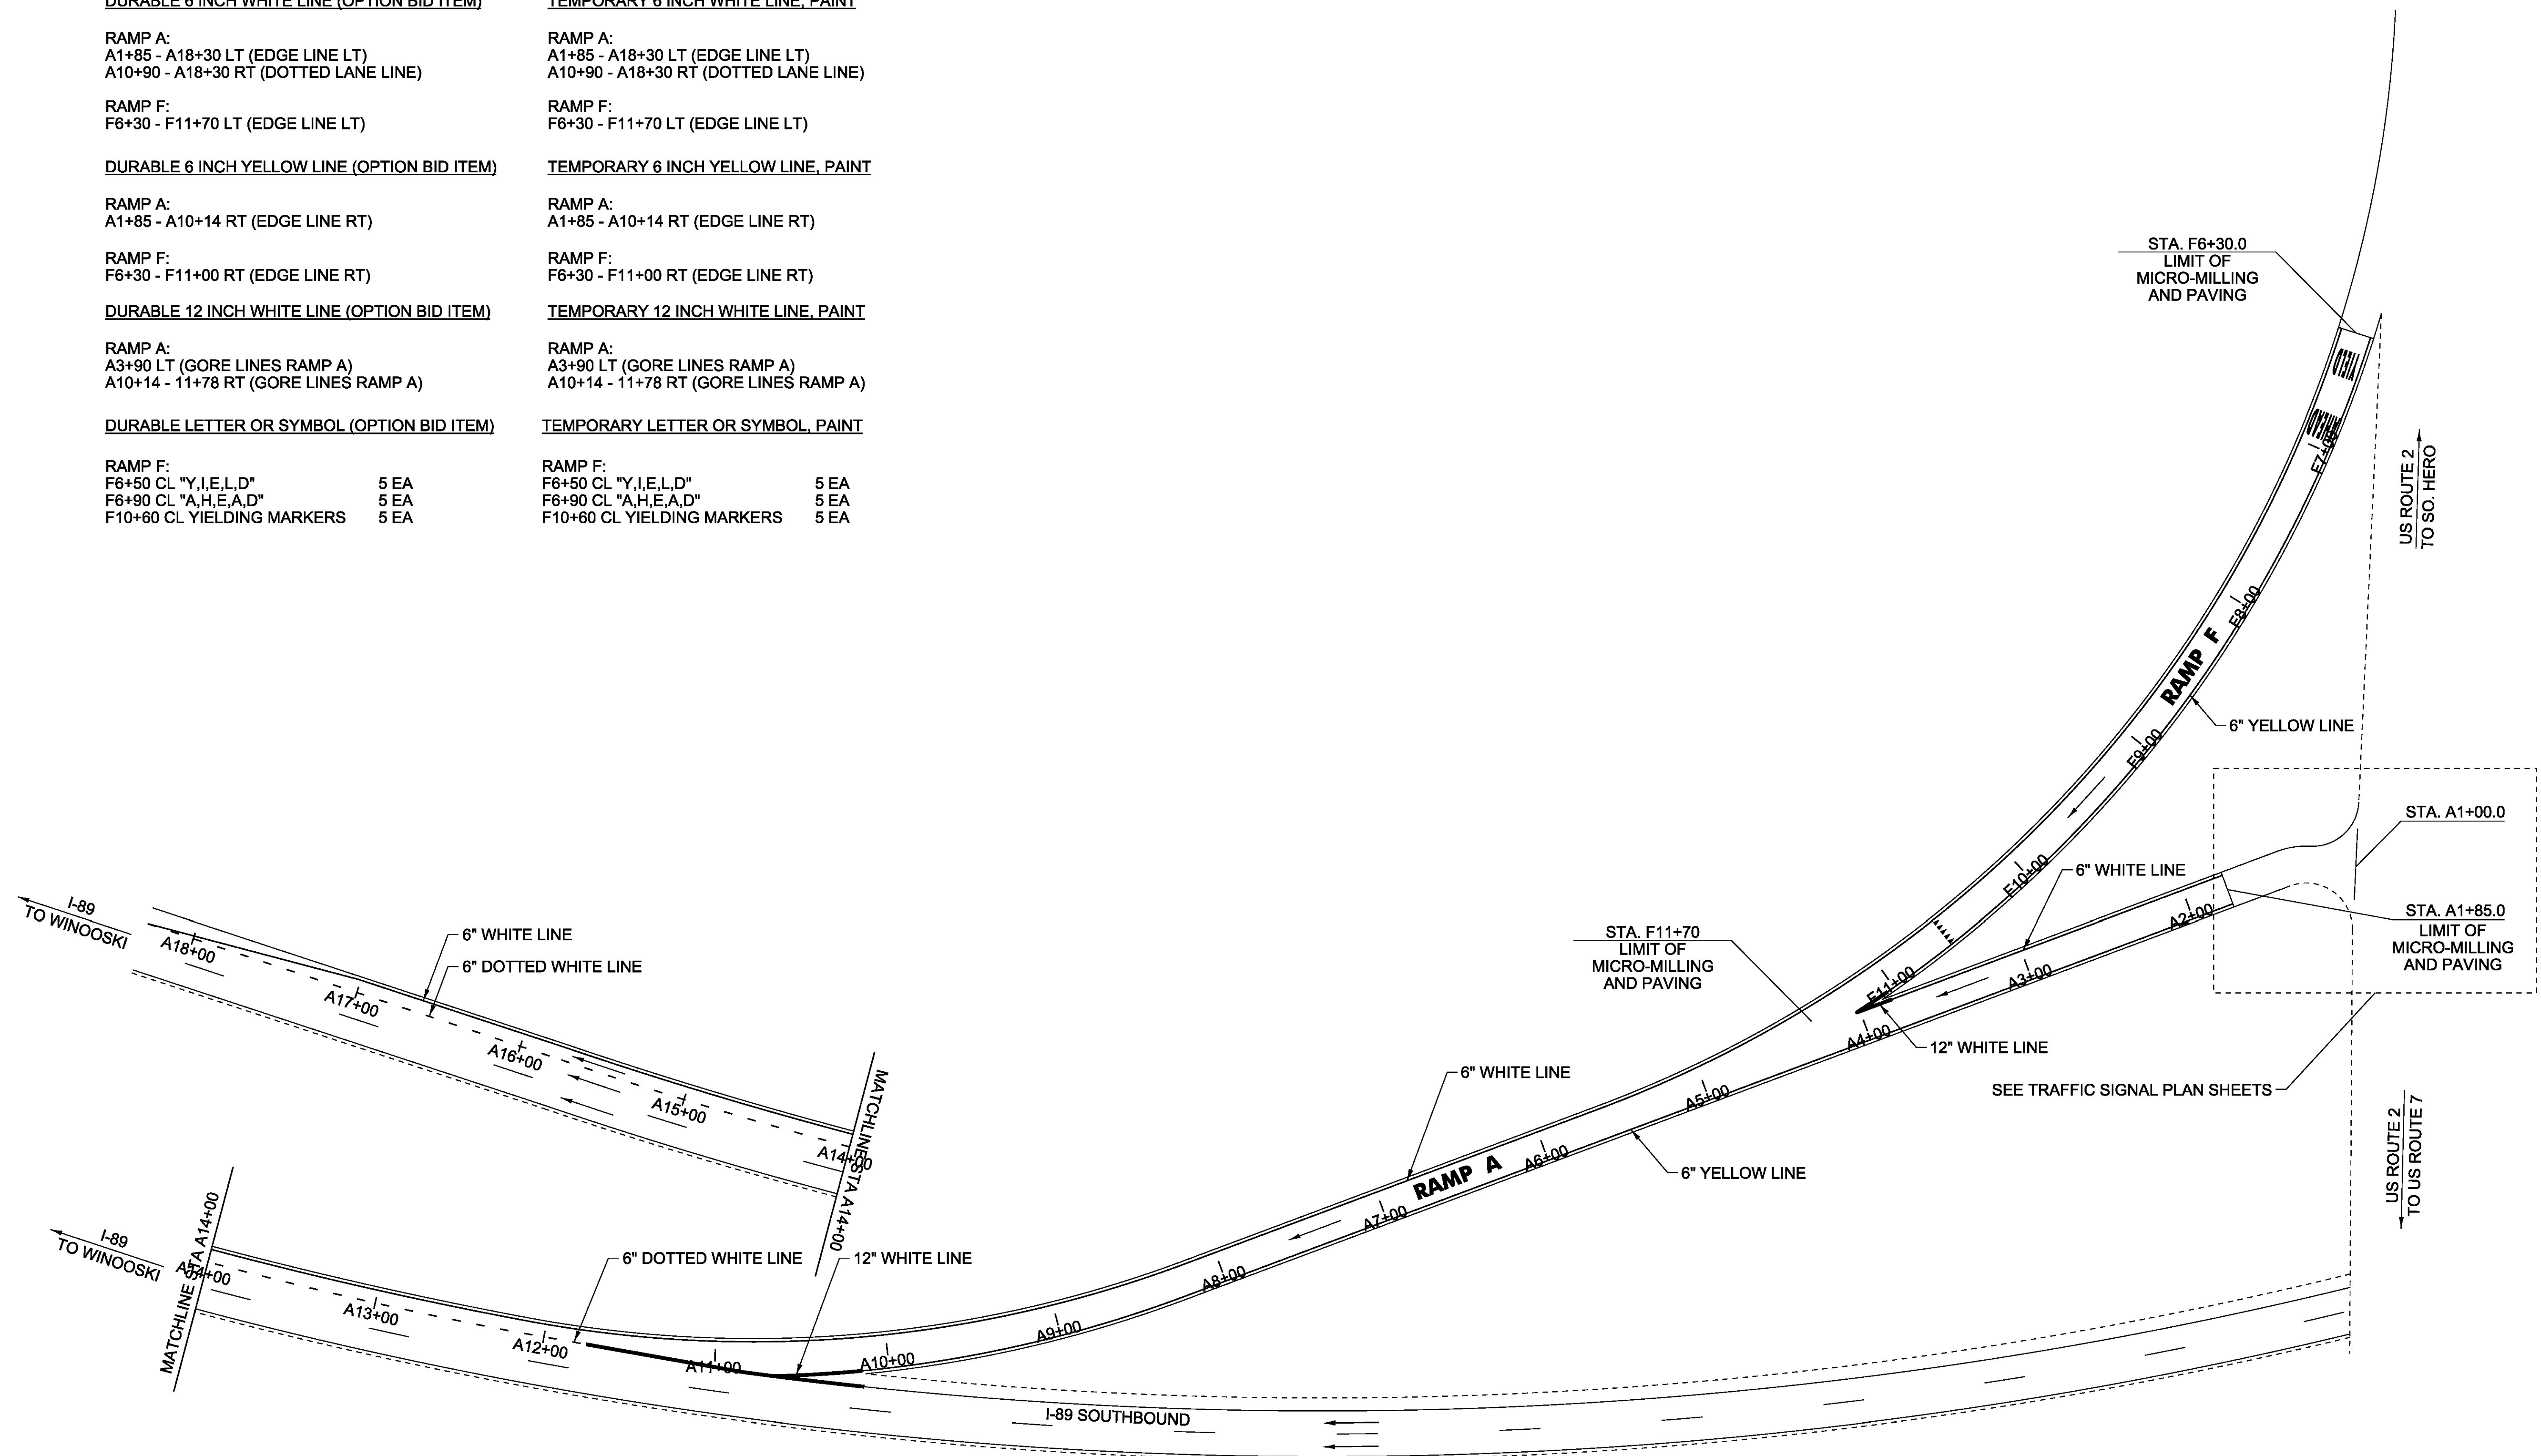

**INTERCHANGE NO. 17 - SOUTHBOUND
RAMP A & F**

NOT TO SCALE

PROJECT NAME: COLCHESTER-SWANTON	PLOT DATE: 09-DEC-2016
PROJECT NUMBER: IM SURF(56)	DRAWN BY: B. KIPP
FILE NAME: pl6v07l_wrk.dgn	CHECKED BY: M. FOWLER
PROJECT LEADER: M. FOWLER	SHEET 30 OF 54
DESIGNED BY: B. KIPP	
PLAN SHEET 5	