

DURABLE 6 INCH WHITE LINE (OPTION BID ITEM)

RAMP C:
C0+00 - C23+80 LT (EDGE LINE LT)
C0+00 - C3+50 CL (DOTTED LANE LINE)

DURABLE 6 INCH YELLOW LINE (OPTION BID ITEM)

RAMP C:
C6+90 - C22+60 RT (EDGE LINE RT)

TEMPORARY 6 INCH WHITE LINE, PAINT

RAMP C:
C0+00 - C23+80 LT (EDGE LINE LT)
C0+00 - C3+50 CL (DOTTED LANE LINE)

TEMPORARY 6 INCH YELLOW LINE, PAINT

RAMP C:
C6+90 - C22+60 RT (EDGE LINE RT)

DURABLE 12 INCH WHITE LINE (OPTION BID ITEM)


RAMP C:
C3+50 - C6+90 RT (GORE LINES EXIT C)

REHAB. DROP INLETS, CATCH BASINS, OR MANHOLES, CLASS I

RAMP C:
3 EACH

TEMPORARY 12 INCH WHITE LINE, PAINT

RAMP C:
C3+50 - C6+90 RT (GORE LINES EXIT C)

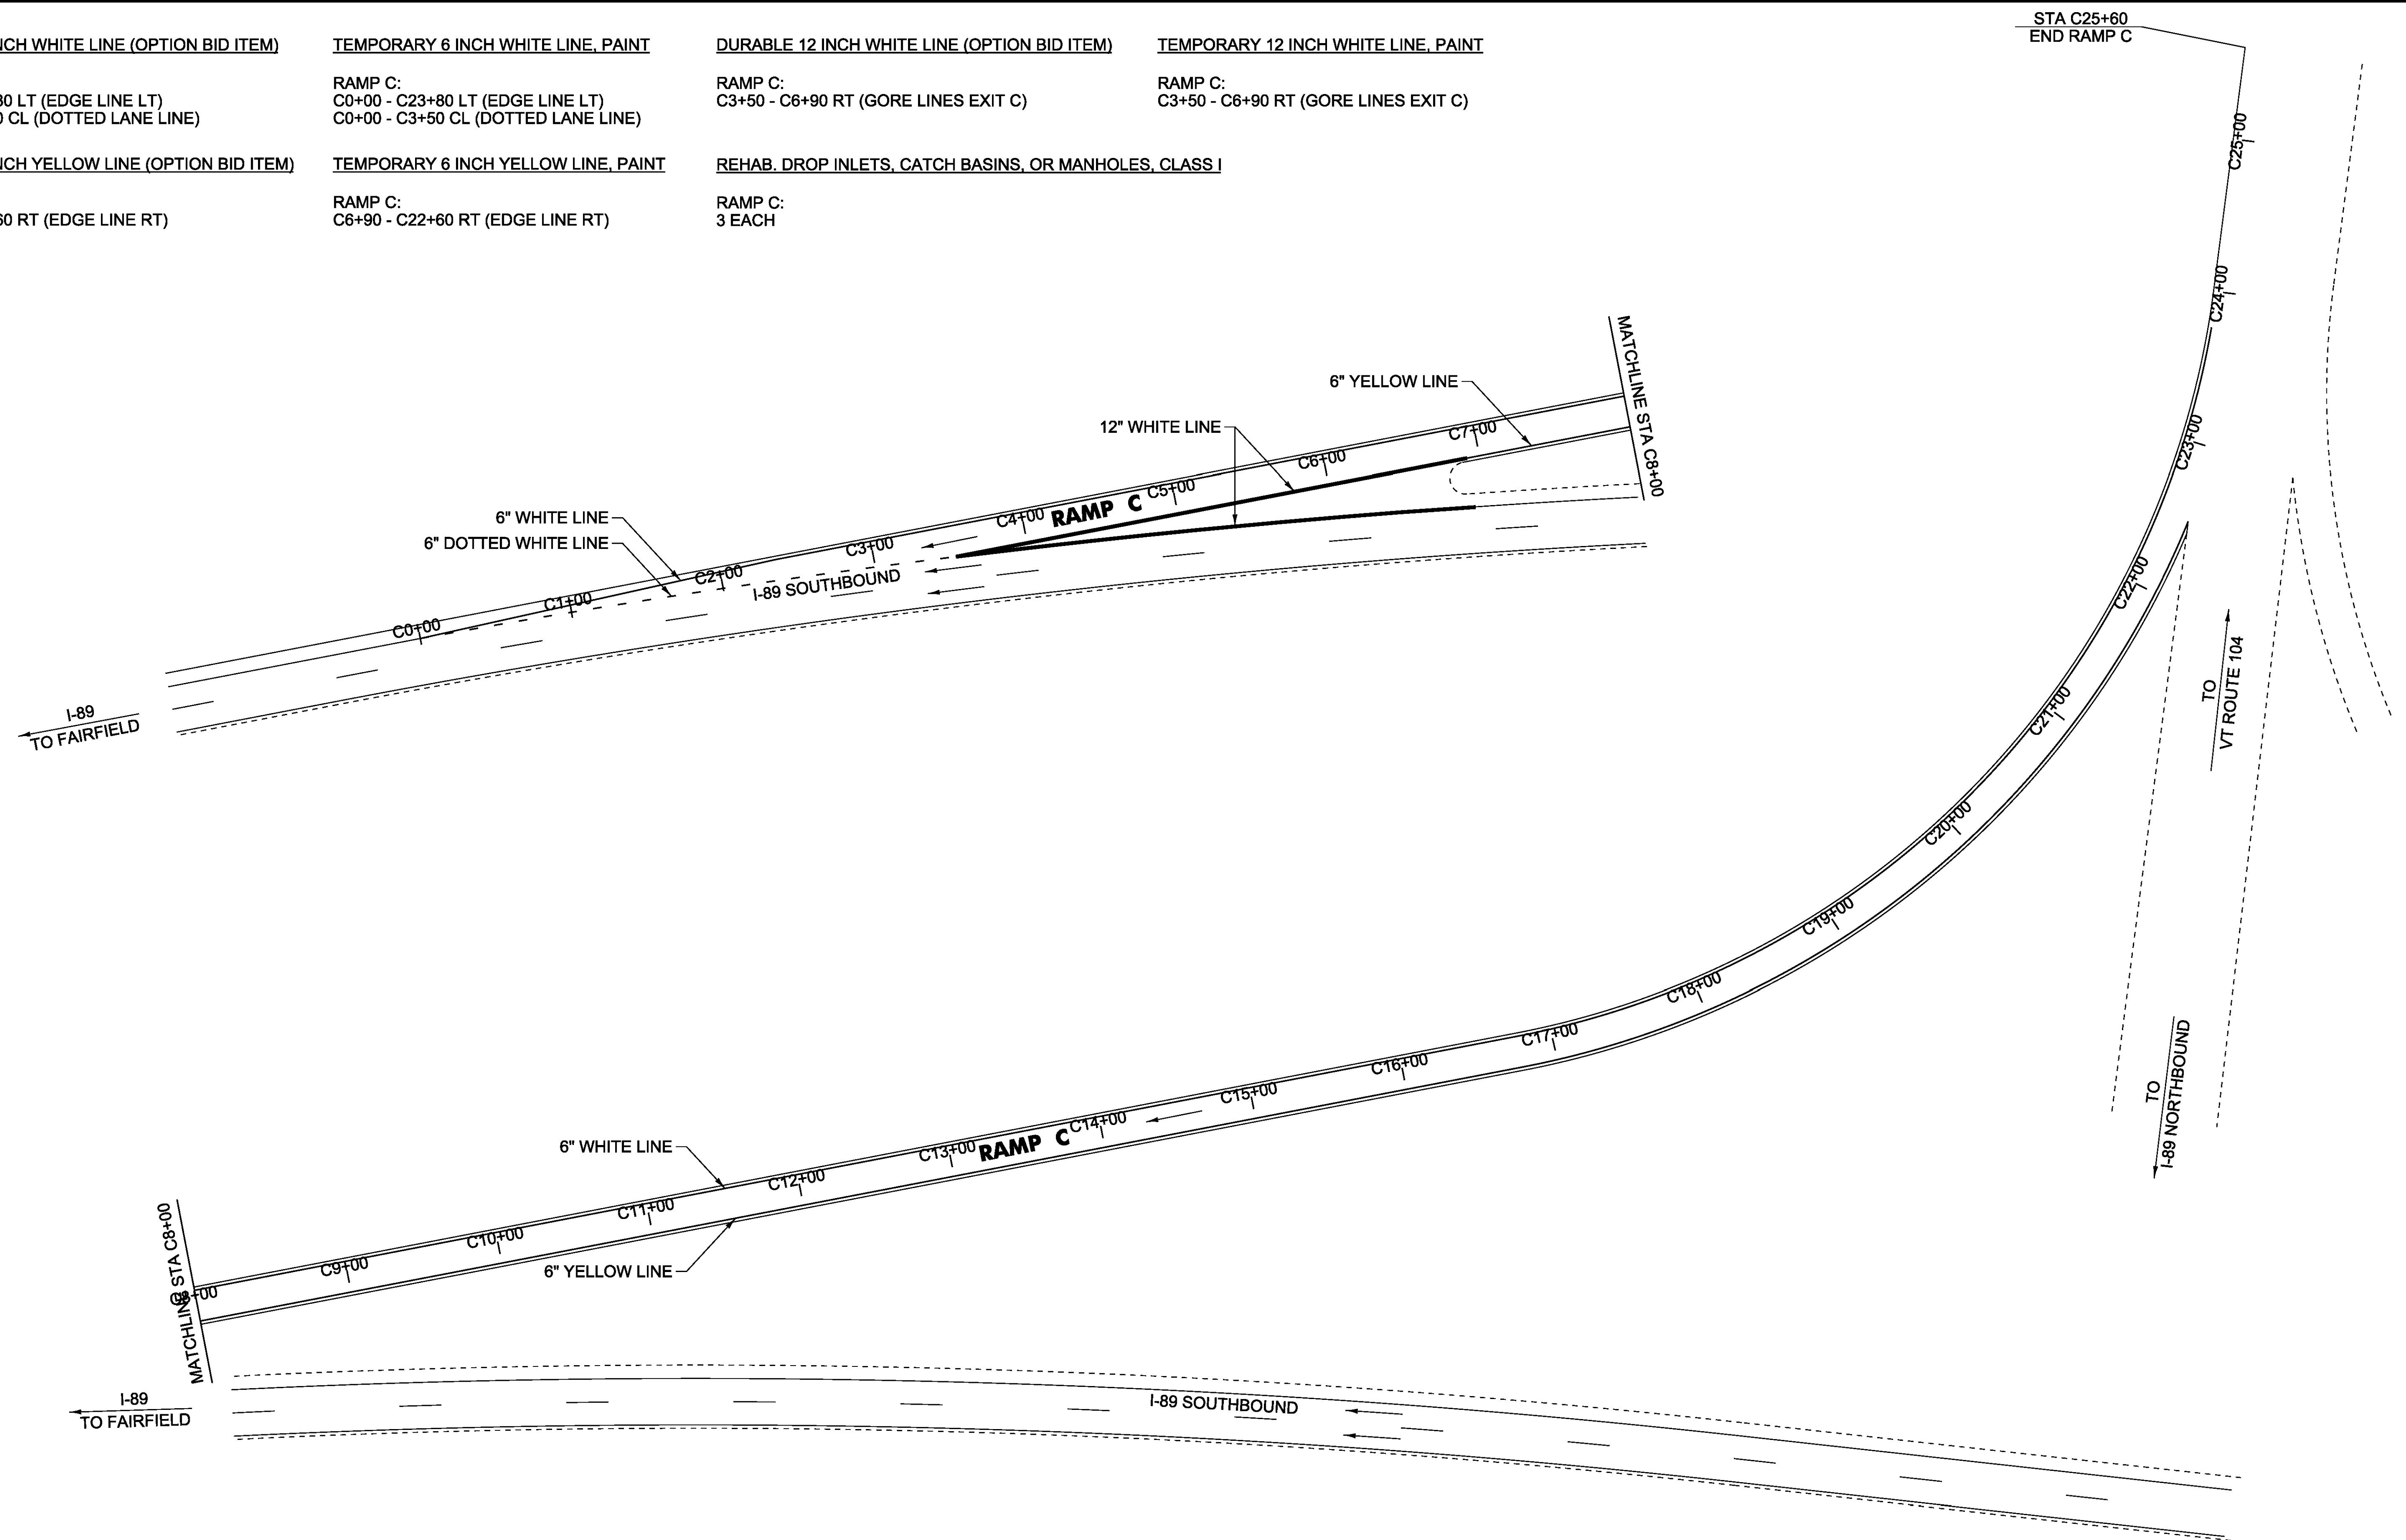

**INTERCHANGE NO. 19 - SOUTHBOUND
RAMP C**

NOT TO SCALE

PROJECT NAME: COLCHESTER-SWANTON	PLOT DATE: 09-DEC-2016
PROJECT NUMBER: IM SURF(56)	DRAWN BY: B. KIPP
FILE NAME: pl6v071_wrk.dgn	CHECKED BY: M. FOWLER
PROJECT LEADER: M. FOWLER	SHEET 35 OF 54
DESIGNED BY: B. KIPP	
PLAN SHEET 10	