

DURABLE 6 INCH WHITE LINE (OPTION BID ITEM)

RAMP D:  
D0+00 - D14+25 RT (EDGE LINE RT)  
D1+00 - D4+60 CL (DOTTED LANE LINE)  
D10+90 - D11+90 RT (DOTTED LANE LINE)  
D11+90 - D14+25 CL (SOLID LANE LINE)

RAMP B:  
B0+00 - B15+50 RT (EDGE LINE RT)  
B10+30 - B15+50 CL (DOTTED LANE LINE)

TEMPORARY 6 INCH WHITE LINE, PAINT

RAMP D:  
D0+00 - D14+25 RT (EDGE LINE RT)  
D1+00 - D4+60 CL (DOTTED LANE LINE)  
D10+90 - D11+90 RT (DOTTED LANE LINE)  
D11+90 - D14+25 CL (SOLID LANE LINE)

RAMP B:  
B0+00 - B15+50 RT (EDGE LINE RT)  
B10+30 - B15+50 CL (DOTTED LANE LINE)

DURABLE 6 INCH YELLOW LINE (OPTION BID ITEM)

RAMP D:  
D8+10 - D14+25 LT (EDGE LINE LT)

RAMP B:  
B0+00 - B7+50 LT (EDGE LINE LT)

TEMPORARY 6 INCH YELLOW LINE, PAINT

RAMP D:  
D8+10 - D14+25 LT (EDGE LINE LT)

RAMP B:  
B0+00 - B7+50 LT (EDGE LINE LT)

DURABLE 12 INCH WHITE LINE (OPTION BID ITEM)


RAMP D:  
D4+60 - D8+10 LT (GORE LINES RAMP D)

RAMP B:  
B7+50 - B10+30 LT (GORE LINES RAMP B)


TEMPORARY 12 INCH WHITE LINE, PAINT

RAMP D:  
D4+60 - D8+10 LT (GORE LINES RAMP D)

RAMP B:  
B7+50 - B10+30 LT (GORE LINES RAMP B)

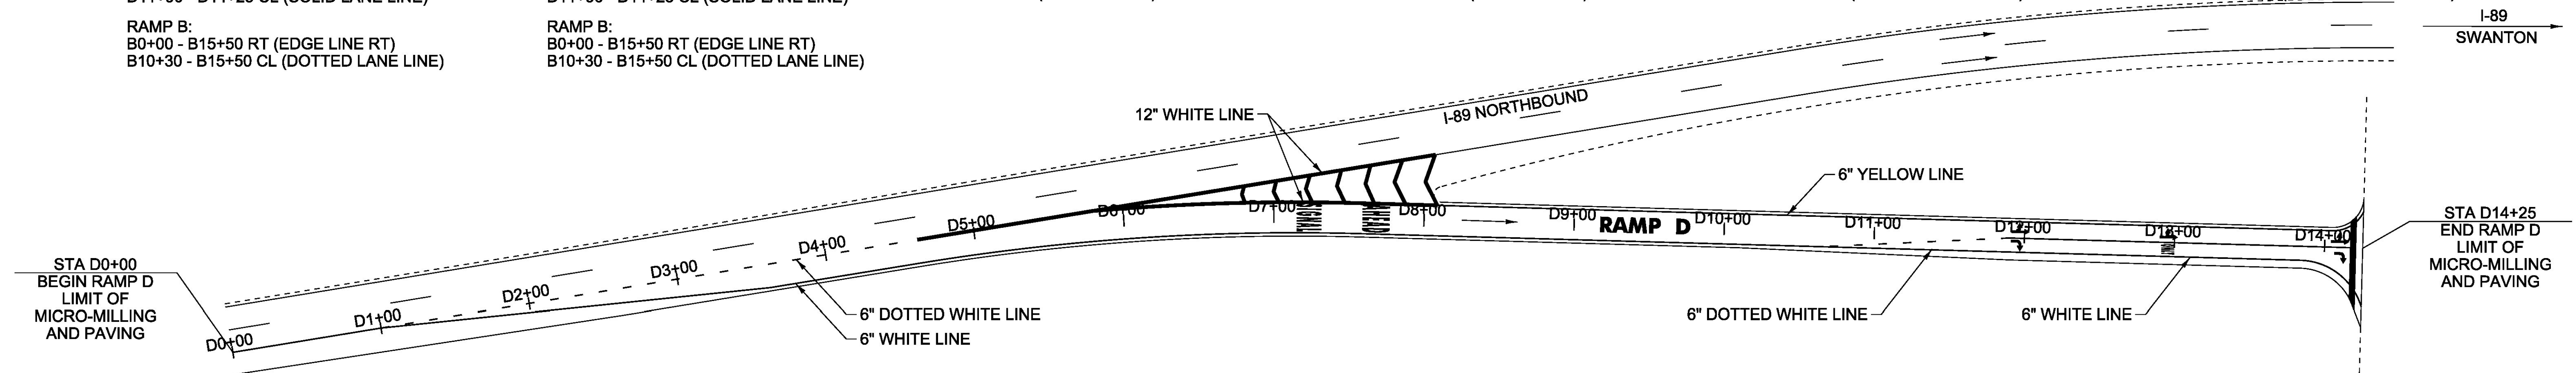

**INTERCHANGE NO. 20 - NORTHBOUND  
RAMP D**

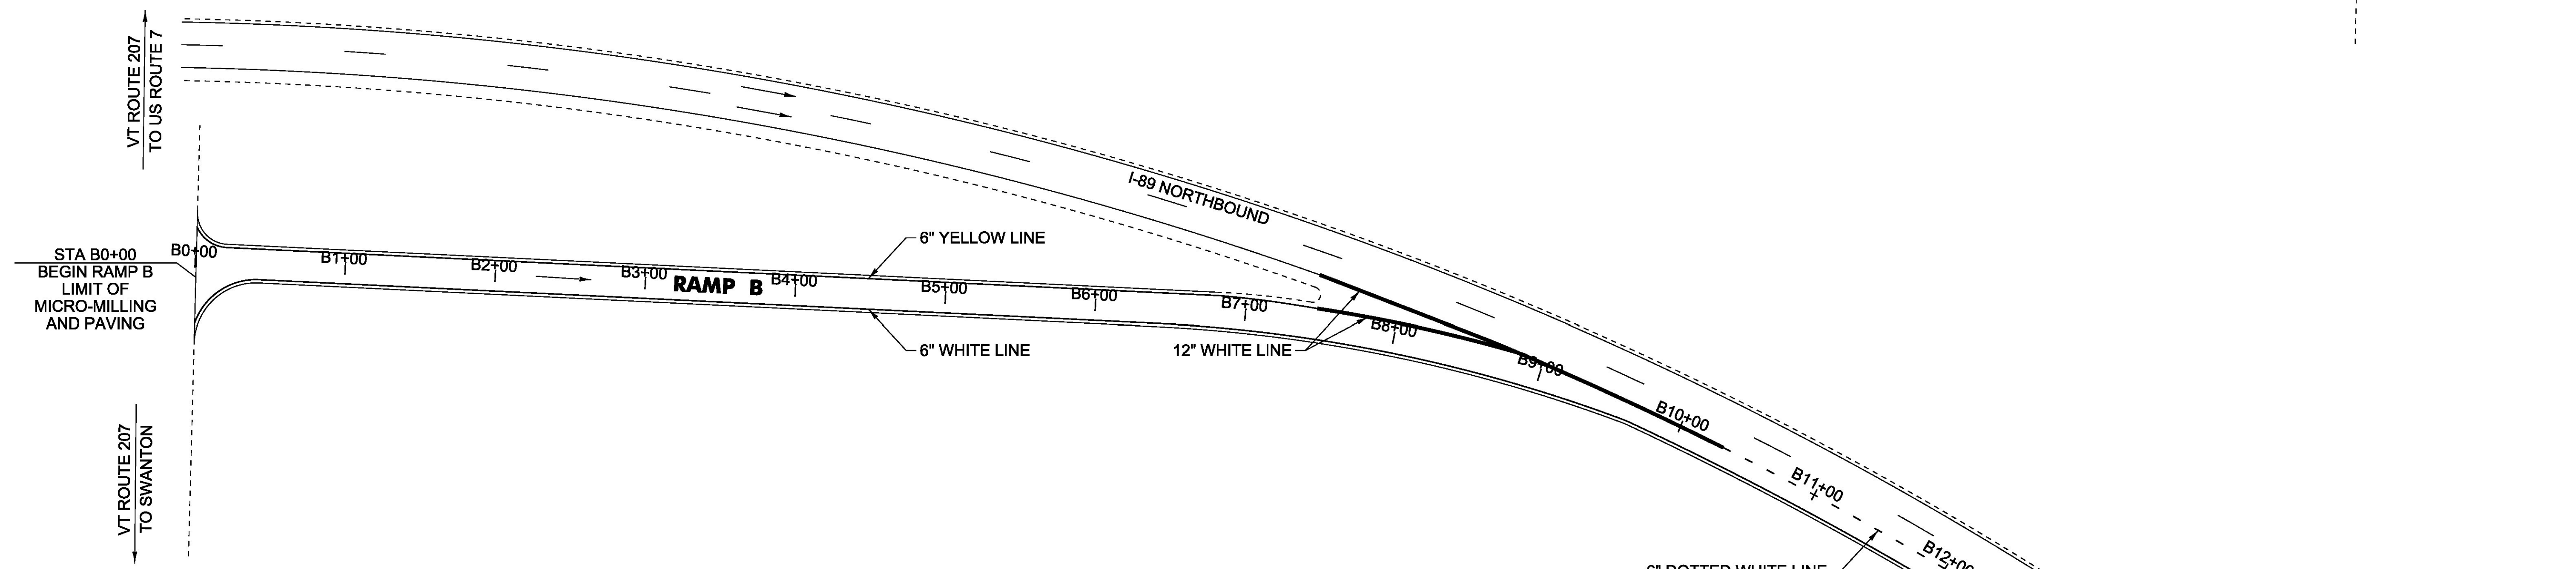

**INTERCHANGE NO. 20 - NORTHBOUND  
RAMP B**

DURABLE LETTER OR SYMBOL (OPTION BID ITEM)

RAMP D:  
D7+25 CL "S,I,G,N,A,L" (6 EA)  
D7+65 CL "A,H,E,A,D" (5 EA)  
D11+90 RT - ARROW (1 EA)  
D11+90 LT - ARROWS (2 EA)  
D12+90 RT "O,N,L,Y" (4 EA)  
D12+90 LT - ARROWS (2 EA)  
D13+90 RT - ARROW (1 EA)  
D13+90 LT - ARROWS (2 EA)

DURABLE 24 INCH STOP BAR (OPTION BID ITEM)

RAMP D:  
D14+20 CL

TEMPORARY LETTER OR SYMBOL, PAINT

RAMP D:  
D7+25 CL "S,I,G,N,A,L" (6 EA)  
D7+65 CL "A,H,E,A,D" (5 EA)  
D11+90 RT - ARROW (1 EA)  
D11+90 LT - ARROWS (2 EA)  
D12+90 RT "O,N,L,Y" (4 EA)  
D12+90 LT - ARROWS (2 EA)  
D13+90 RT - ARROW (1 EA)  
D13+90 LT - ARROWS (2 EA)

TEMPORARY 24 INCH STOP BAR, PAINT

RAMP D:  
D14+20 CL

**NOT TO SCALE**

|                 |                    |
|-----------------|--------------------|
| PROJECT NAME:   | COLCHESTER-SWANTON |
| PROJECT NUMBER: | IM SURF(56)        |
| FILE NAME:      | pl6v07l_wrk.dgn    |
| PROJECT LEADER: | M. FOWLER          |
| DESIGNED BY:    | B. KIPP            |
| PLAN SHEET I2   |                    |
| PLOT DATE:      | 09-DEC-2016        |
| DRAWN BY:       | B. KIPP            |
| CHECKED BY:     | M. FOWLER          |
| SHEET           | 37 OF 54           |