

DURABLE 6 INCH WHITE LINE (OPTION BID ITEM)

RAMP C:  
C0+00 - C20+40 LT (EDGE LINE LT)  
C0+00 - C11+00 CL (DOTTED LANE LINE)

TEMPORARY 6 INCH WHITE LINE, PAINT

RAMP C:  
C0+00 - C20+40 LT (EDGE LINE LT)  
C0+00 - C11+00 CL (DOTTED LANE LINE)

DURABLE 6 INCH YELLOW LINE (OPTION BID ITEM)

RAMP C:  
C12+50 - C20+40 RT (EDGE LINE RT)

TEMPORARY 6 INCH YELLOW LINE, PAINT


RAMP C:  
C12+50 - C20+40 RT (EDGE LINE RT)

DURABLE 12 INCH WHITE LINE (OPTION BID ITEM)

RAMP C:  
C11+00 - C12+40 RT (EDGE LINE RT)

TEMPORARY 12 INCH WHITE LINE, PAINT

RAMP C:  
C11+00 - C12+40 RT (EDGE LINE RT)

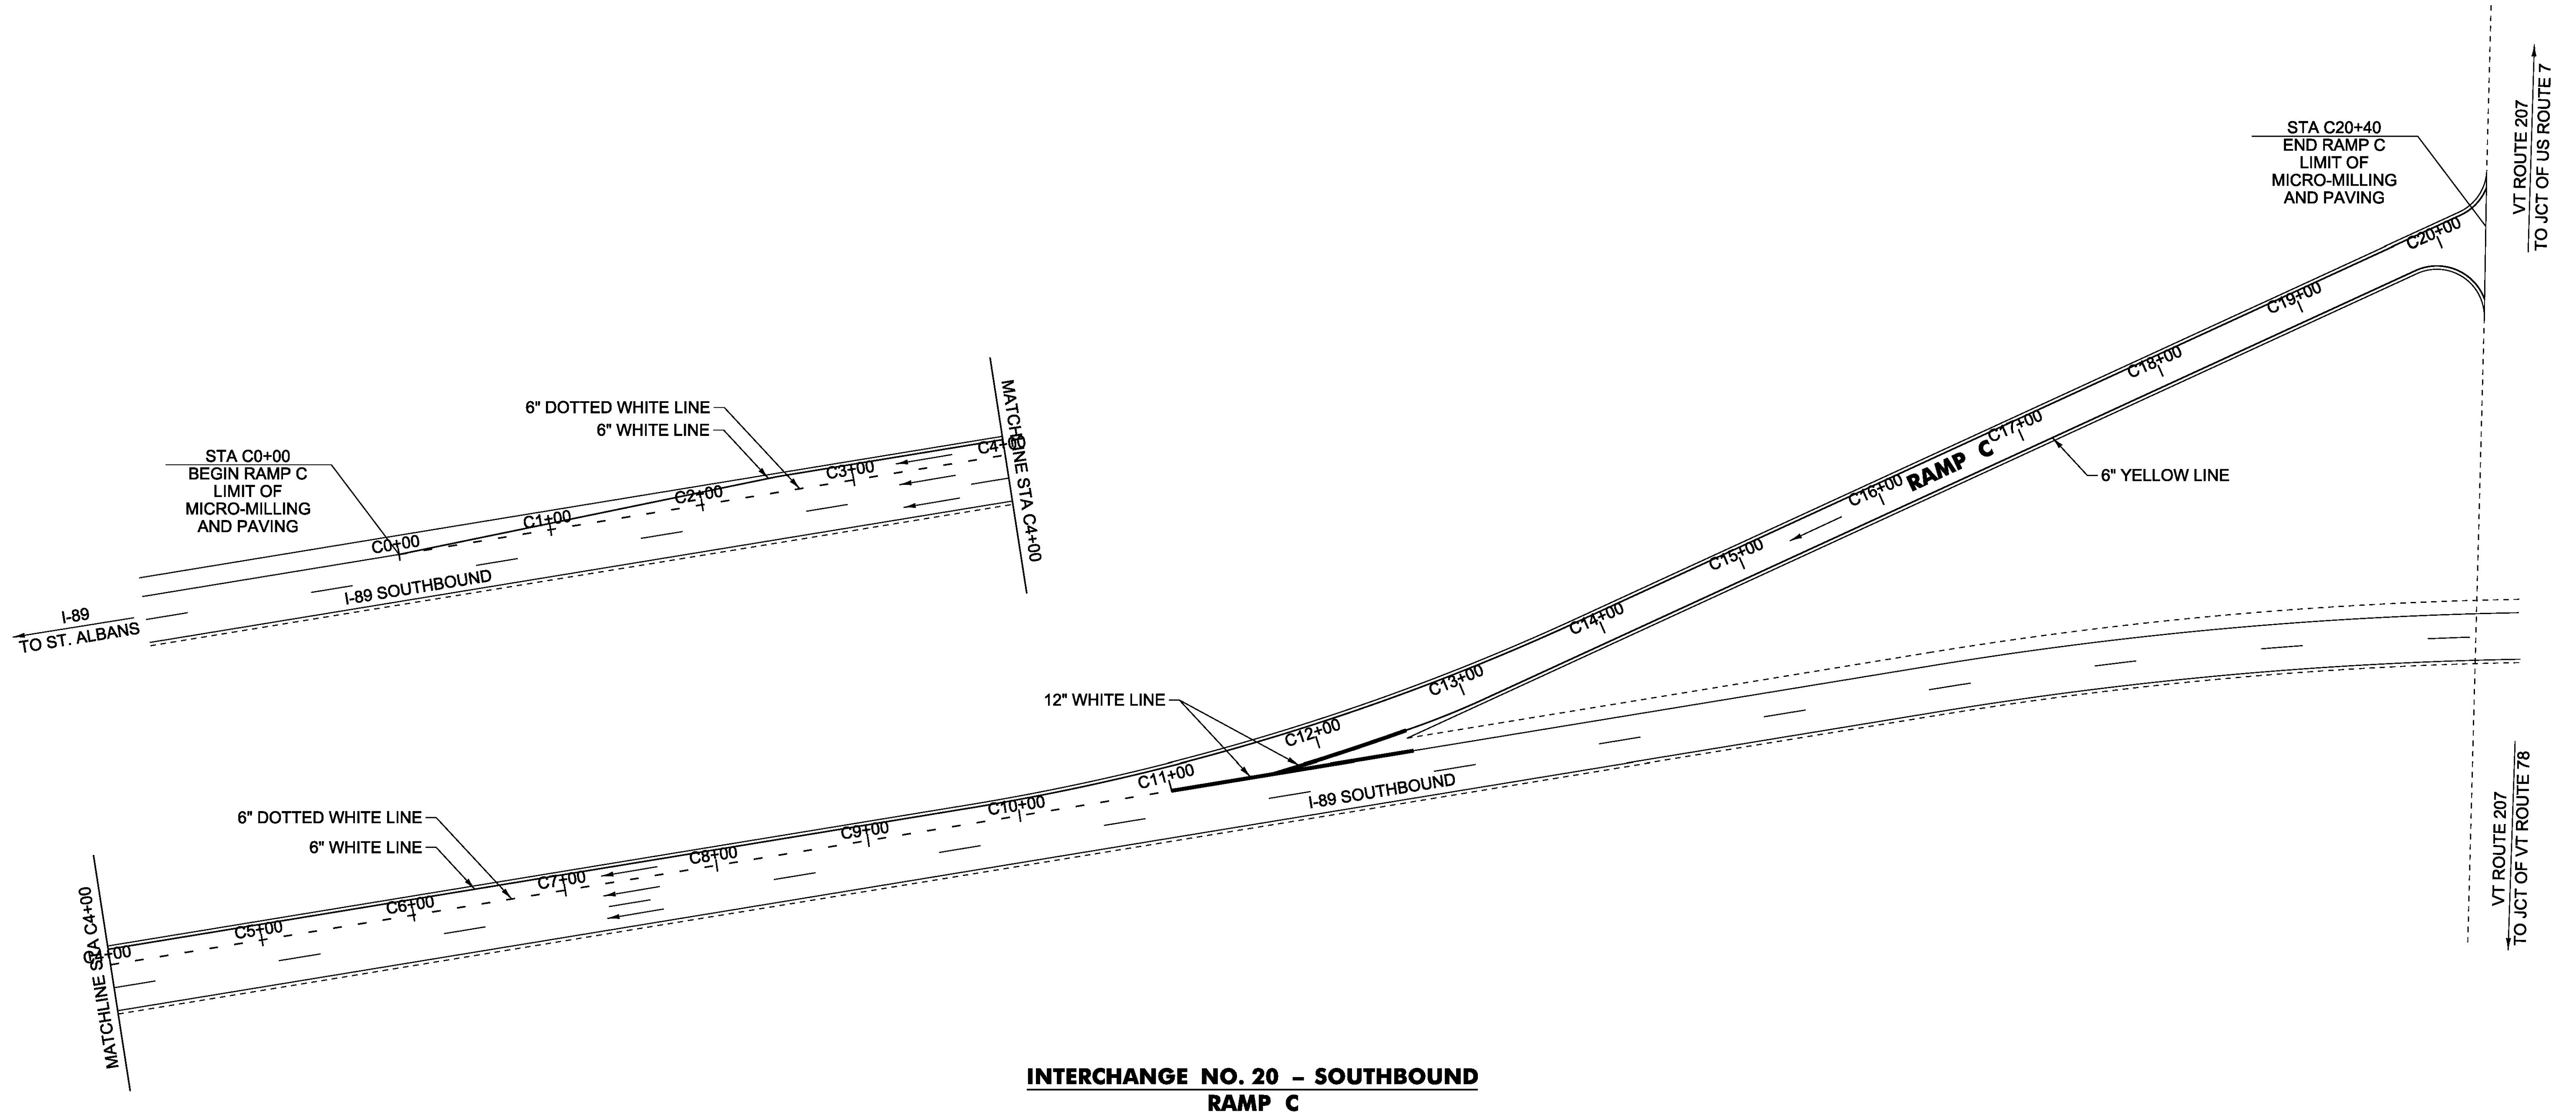

**NOT TO SCALE**

PROJECT NAME:	COLCHESTER-SWANTON
PROJECT NUMBER:	IM SURF(56)
FILE NAME:	pl6v07l_wrk.dgn
PROJECT LEADER:	M. FOWLER
DESIGNED BY:	B. KIPP
PLAN SHEET	13
PLOT DATE:	09-DEC-2016
DRAWN BY:	B. KIPP
CHECKED BY:	M. FOWLER
SHEET	38 OF 54