


I-89 SB Colchester-Swanton Precon Ruts
 Profiled 5/12/2016

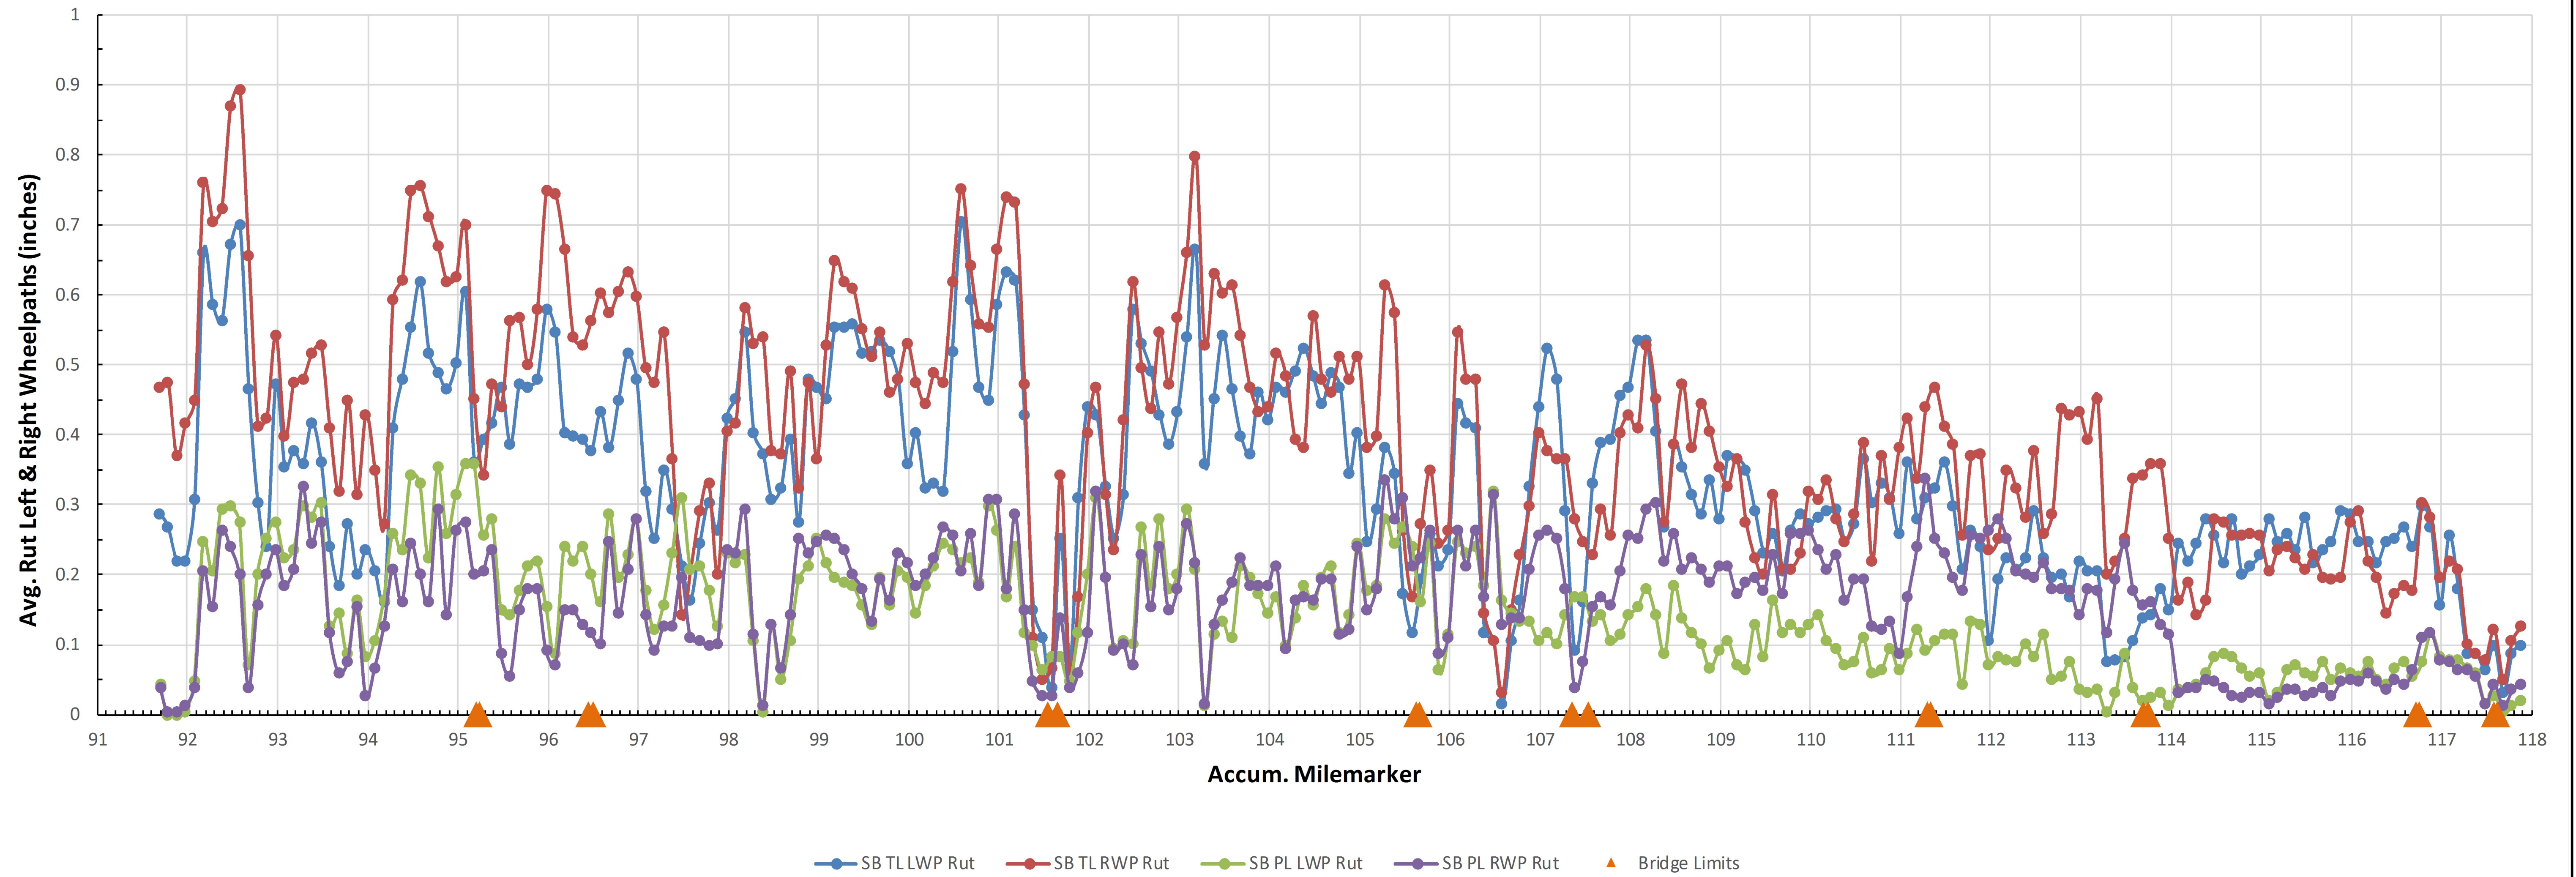

PROJECT NAME:	COLCHESTER-SWANTON
PROJECT NUMBER:	IM SURF(56)
FILE NAME: pl6v071_wrk.dgn	PLOT DATE: 09-DEC-2016
PROJECT LEADER: M. FOWLER	DRAWN BY: B. KIPP
DESIGNED BY: B. KIPP	CHECKED BY: M. FOWLER
RUTTING DATA INFORMATION SHEET NB	SHEET 51 OF 54