


I 89 NB Colchester-Swanton PreCon IRI
 Profiled 5/12/2016
 NB Travel Lane Avg. IRI = 64.7 NB Pass Lane Avg. IRI = 60.0

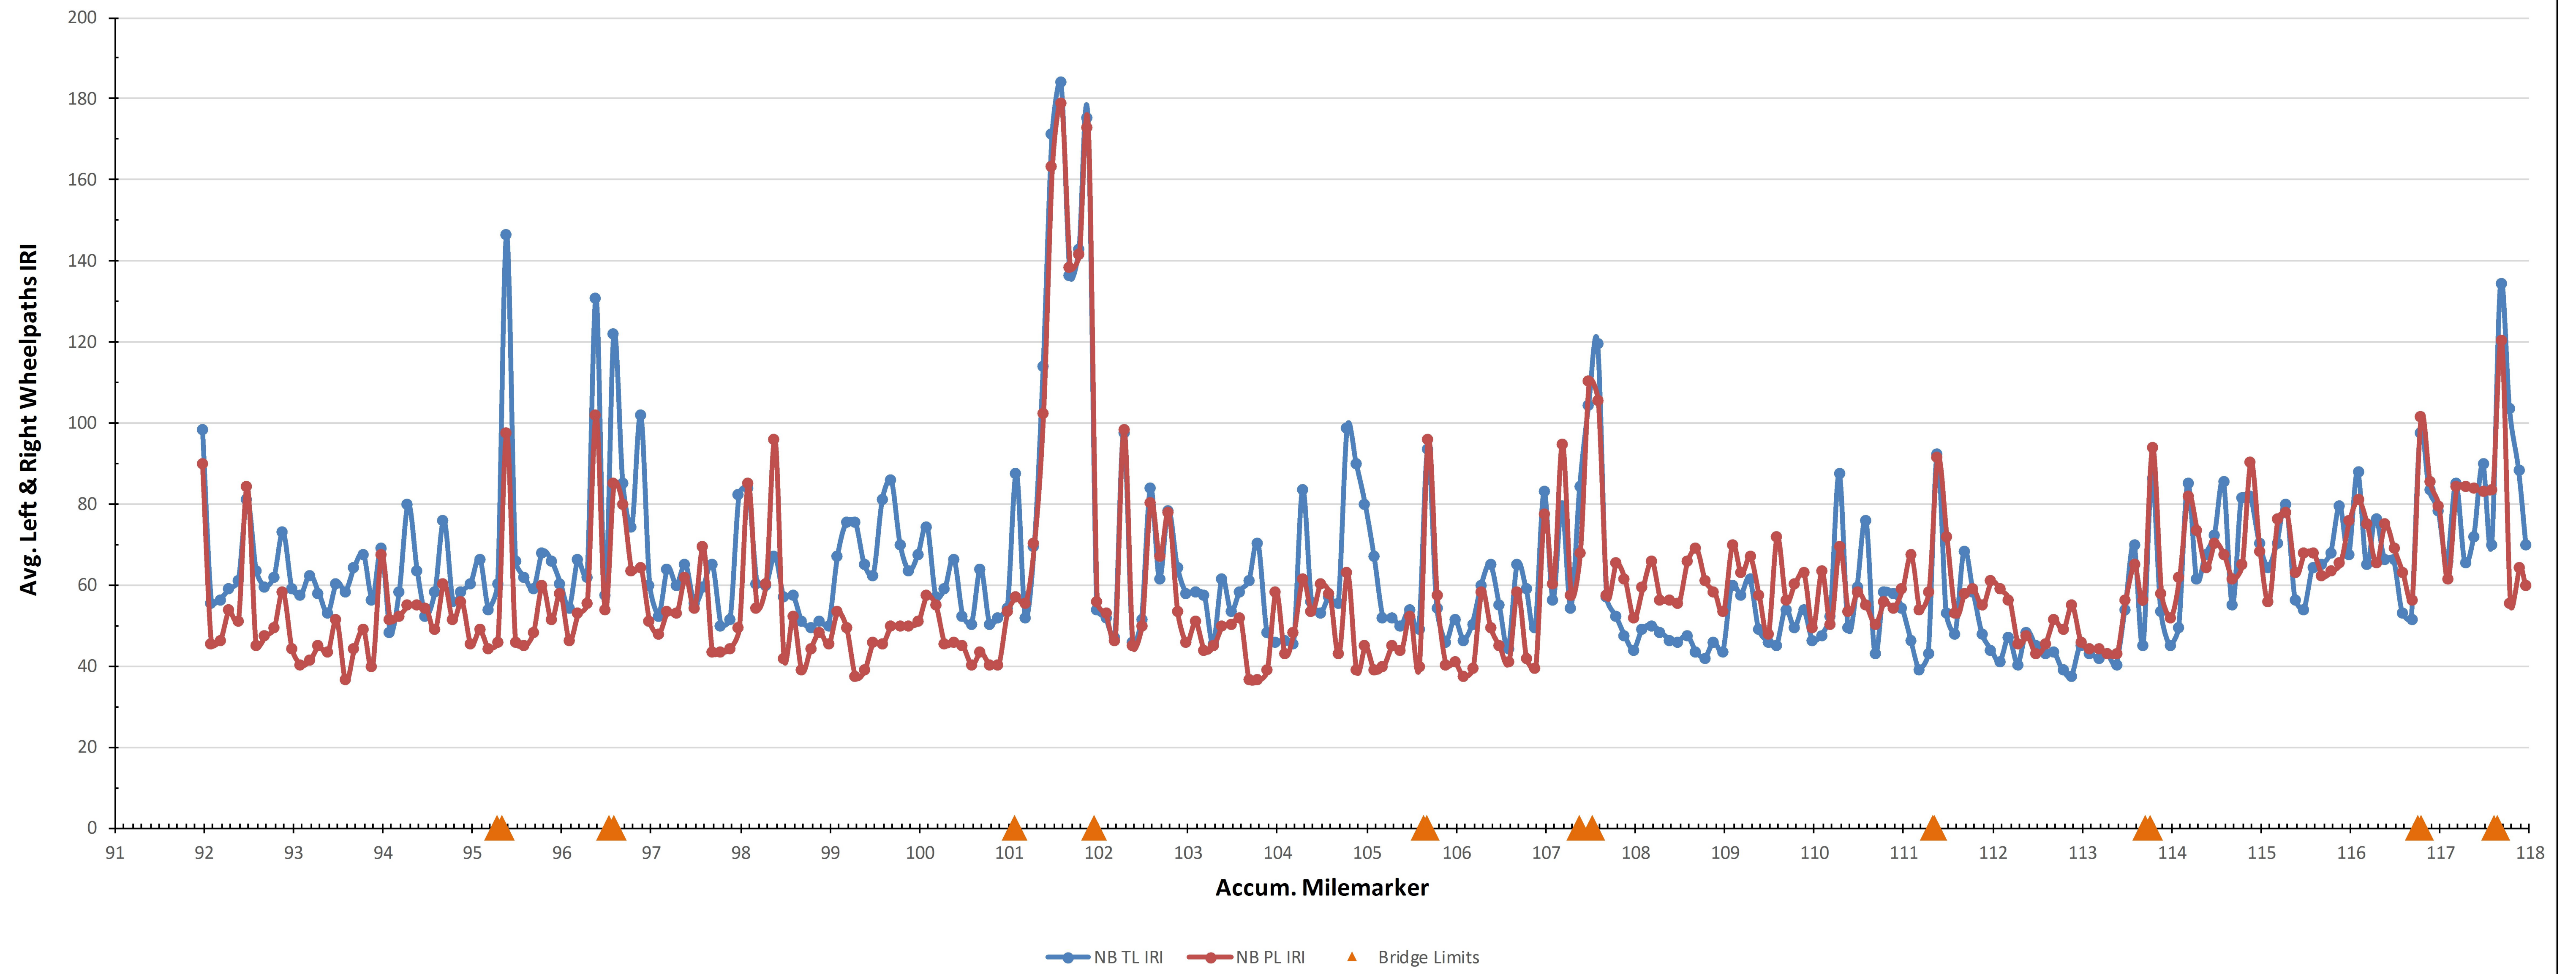

PROJECT NAME: COLCHESTER-SWANTON	
PROJECT NUMBER: IM SURF(56)	
FILE NAME: pl6v071_wrk.dgn	PLOT DATE: 09-DEC-2016
PROJECT LEADER: M. FOWLER	DRAWN BY: B. KIPP
DESIGNED BY: B. KIPP	CHECKED BY: M. FOWLER
ROUGHNESS DATA INFORMATION SHEET SB	SHEET 54 OF 54