
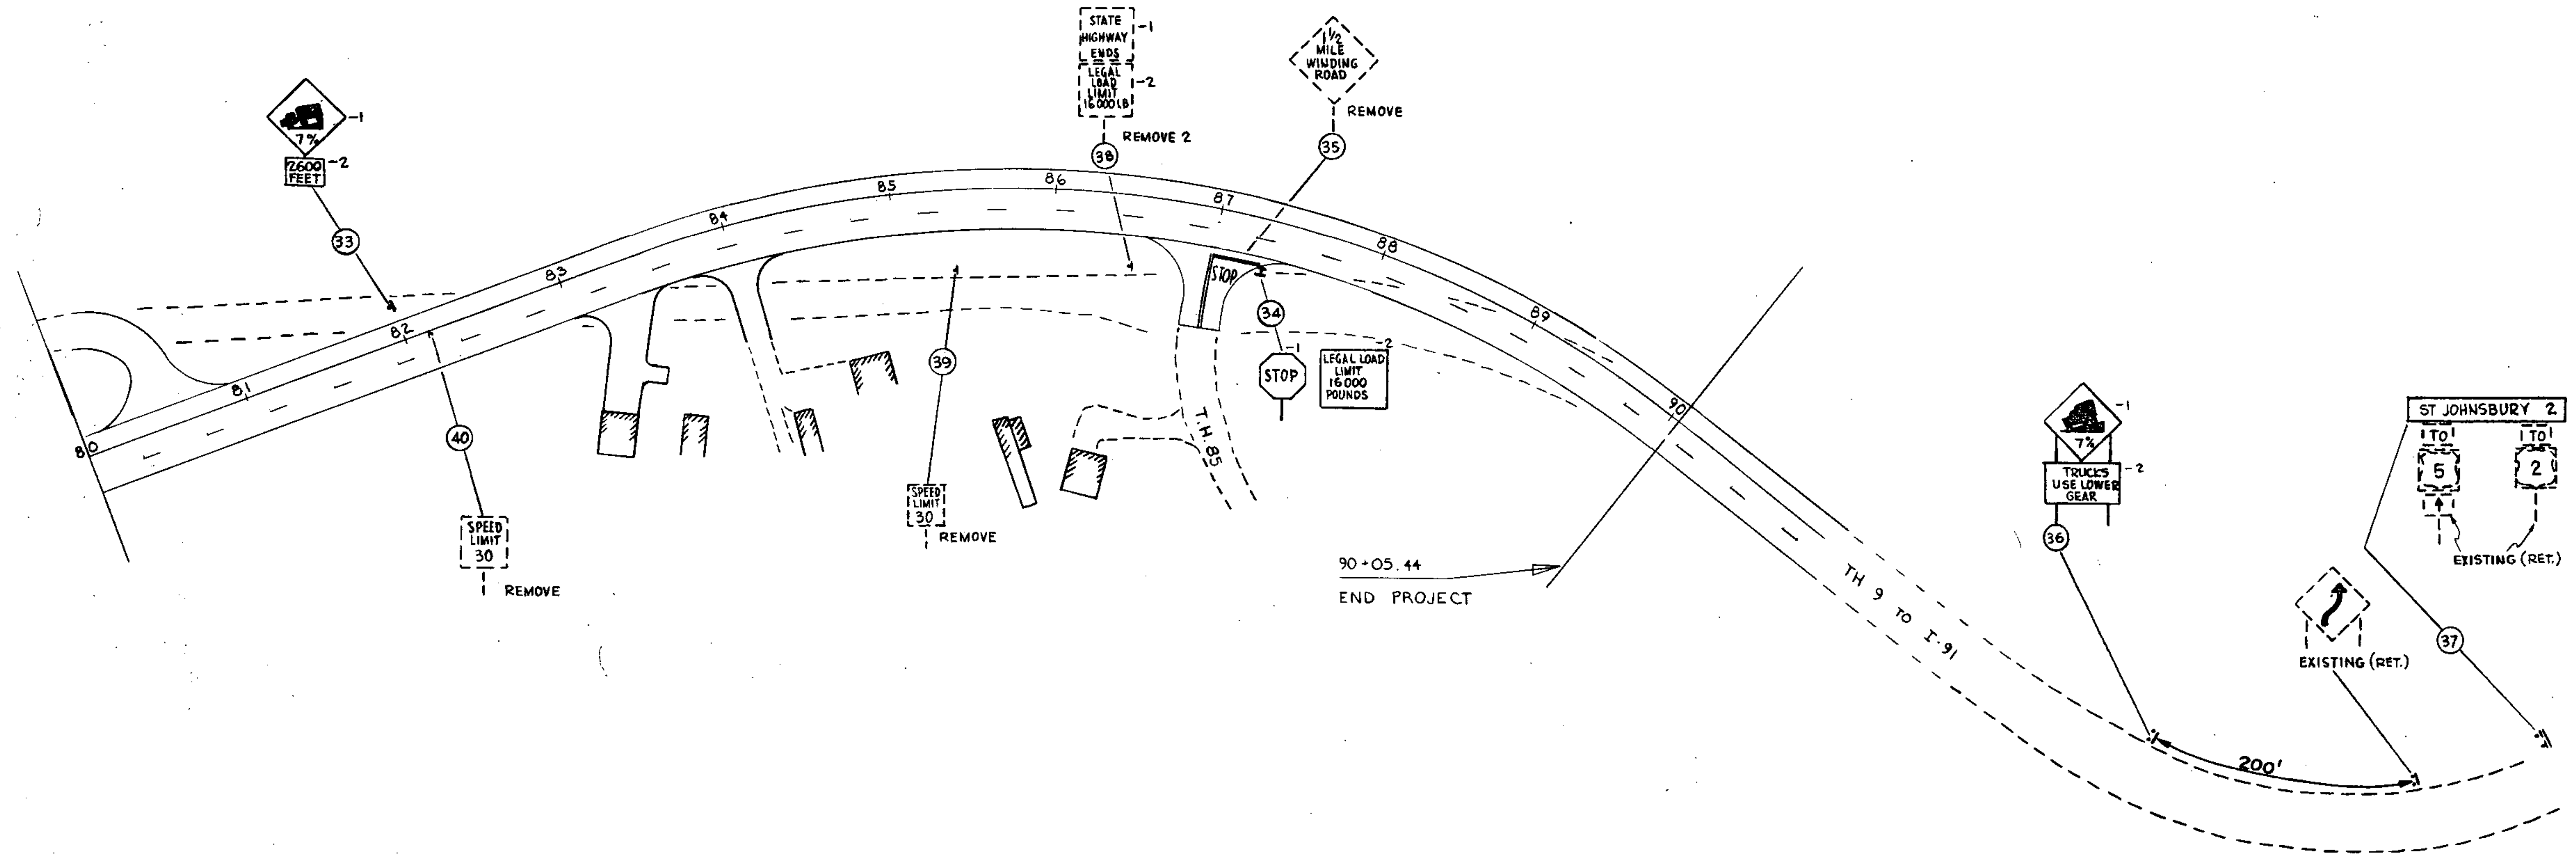


TEMPORARY 4" REFLECTORIZED WHITE LINE
 80+00 - 86+54, 23' RT.
 86+54, 24' RT. - 86+86, 60' RT. (T.H.#85 APPR)
 87+14, 60' RT. - 87+54, 24' RT. (T.H.#85 APPR)
 87+54 - 90+05, 23' RT.
 80+00 - 90+05, 12' LT.
 80+00 - 90+05, 12' RT. (DASHED)

DURABLE 24" STOP BAR
 87+00 - 87+28, 27' RT. (T.H.#85)


DURABLE LETTER IN WORD MARKING
 T.H.#85 APPR. S,T,O,P

TEMPORARY 4" REFLECTORIZED YELLOW LINE
 80+00 - 86+80 E (DBL.)
 87+20 - 90+05 E (DBL.)
 87+00, 27' RT. - 72' RT. T.H.#85 (DBL.)

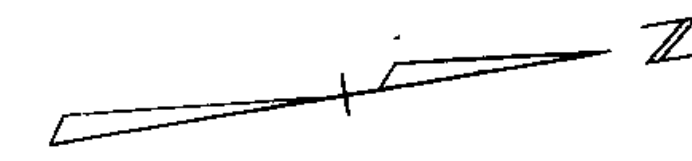

□ - EXISTING SIGNS
 □ - NEW SIGNS

EXISTING SIGNS,
 NEW SIGNS AND
 PAVEMENT MARKINGS

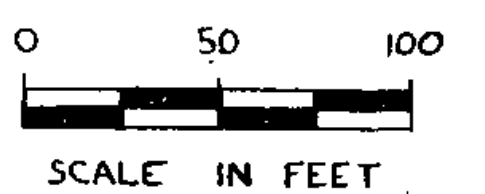

DATUM
 VERTICAL _____
 HORIZONTAL _____

SURVEYED BY _____ DATE _____
 DRAWN BY _____ DATE _____
 TRACED BY JVS DATE 12/84
 ST. JOHNSBURY
 PROJ. DP FF NO. 041-1(10)
 SHEET 49 OF 229