
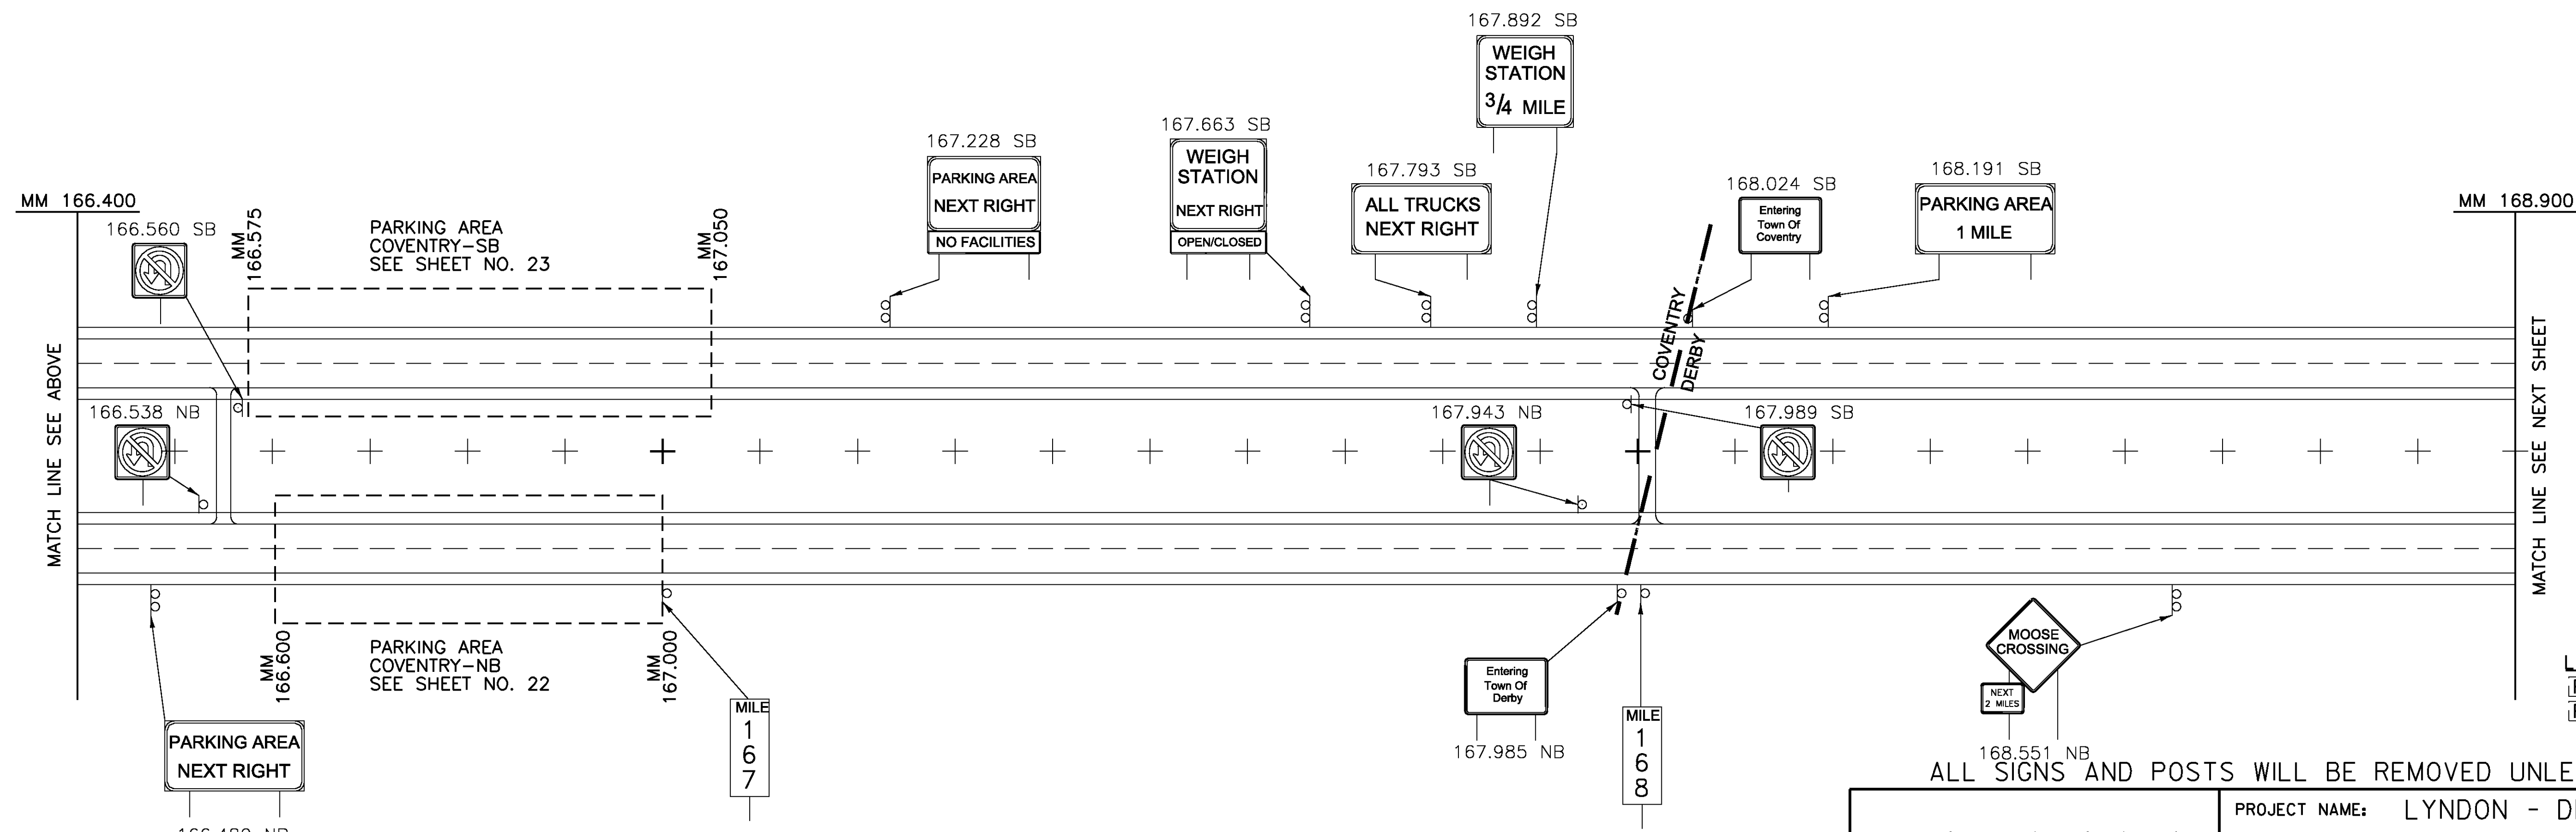


REMOVING SIGNS
 NB- TYPE A: 11
 TYPE B: 4
 BRIDGE PLAQUE: 0
 SB- TYPE A: 7
 TYPE B: 7
 BRIDGE PLAQUE: 0

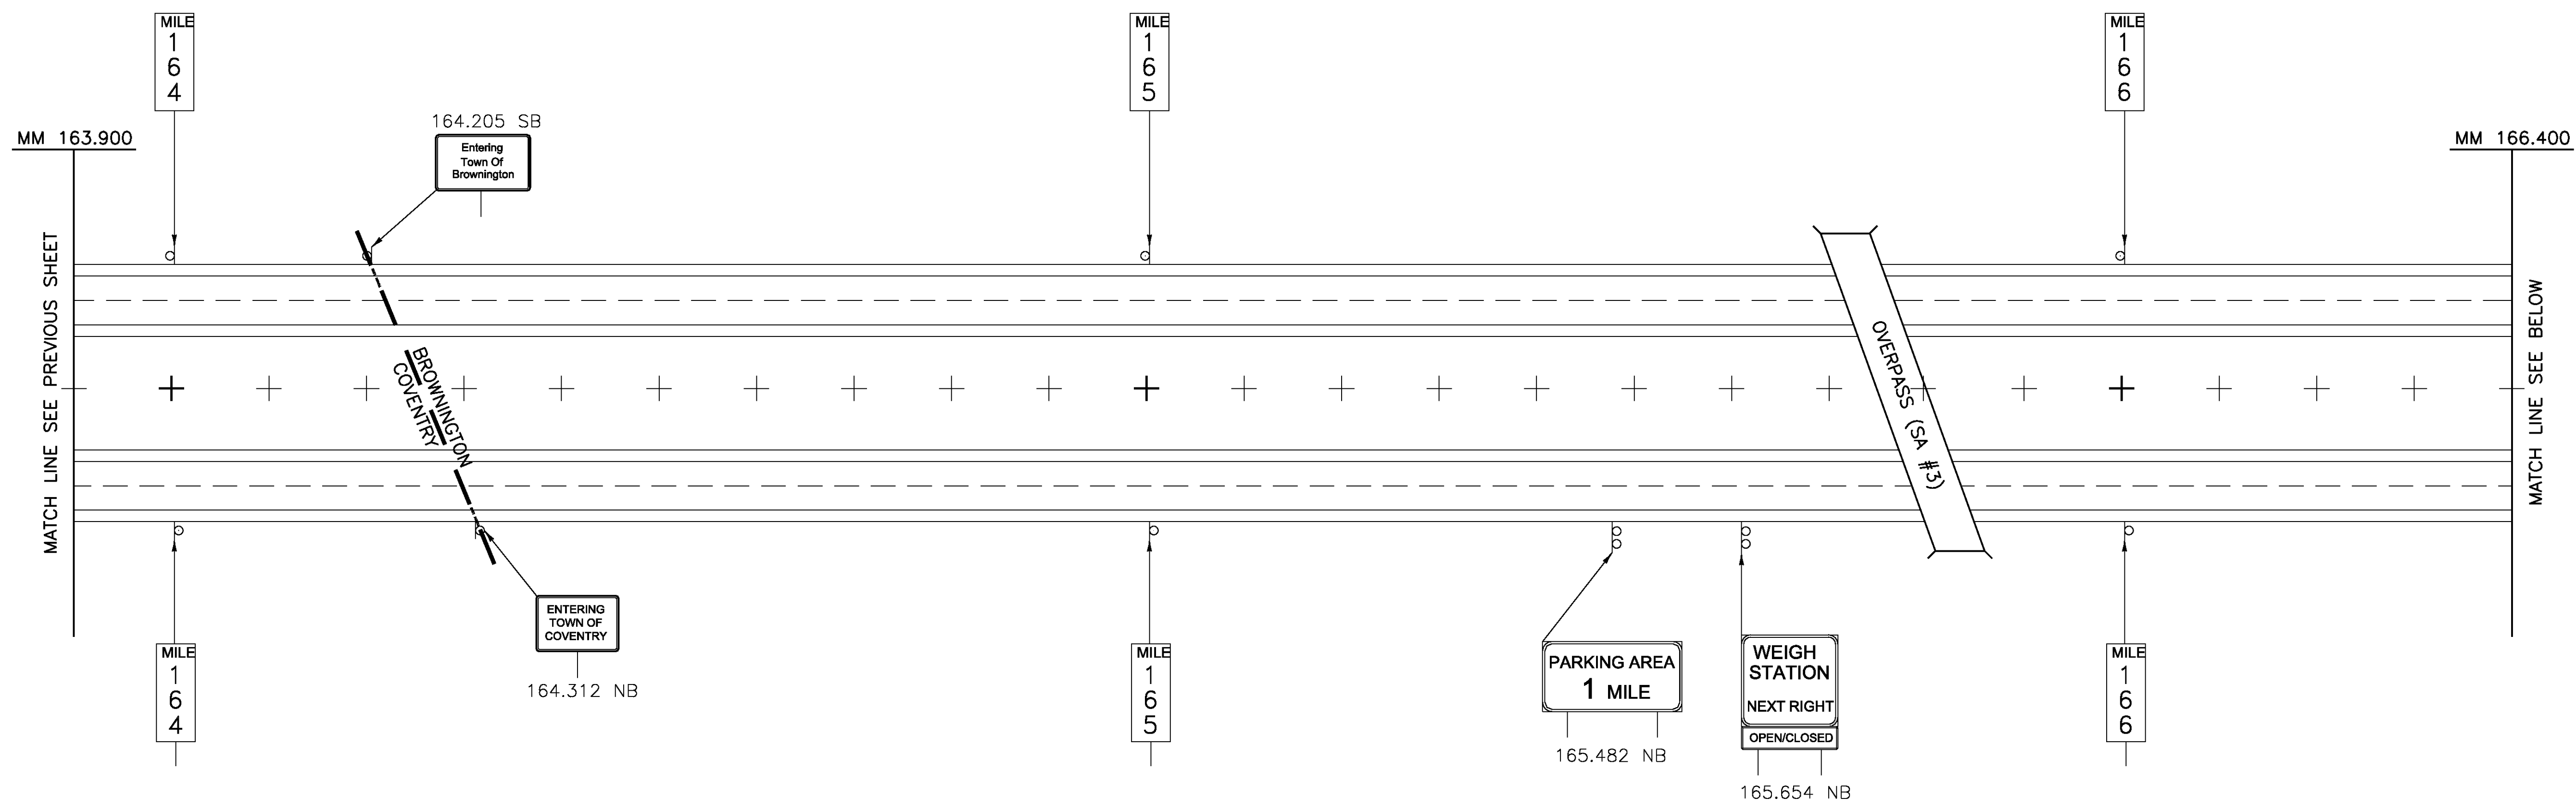

LEGEND
 [RET] - RETAINED
 [R&S] - REMOVE AND SALVAGE

ALL SIGNS AND POSTS WILL BE REMOVED UNLESS OTHERWISE NOTED

EXISTING SIGNS MAINLINE (6) 163.900-168.900	PROJECT NAME: LYNDON - DERBY
	PROJECT NUMBER: IM IR 091-3(6)
FILE NAME: z87a022mainline.dgn	PLOT DATE: 5/7/2009
PROJECT LEADER: CRB	DRAWN BY: MRS/NLL
DESIGNED BY: PTS	CHECKED BY: DAM
CLD REF. NO.: 08-0159	SHEET 12 OF 160

MODEL: 06-Exist