


REMOVING SIGNS

NB- TYPE A: 27
TYPE B: 18
BRIDGE PLAQUE: 1

SB- TYPE A: 25
TYPE B: 18
BRIDGE PLAQUE: 1

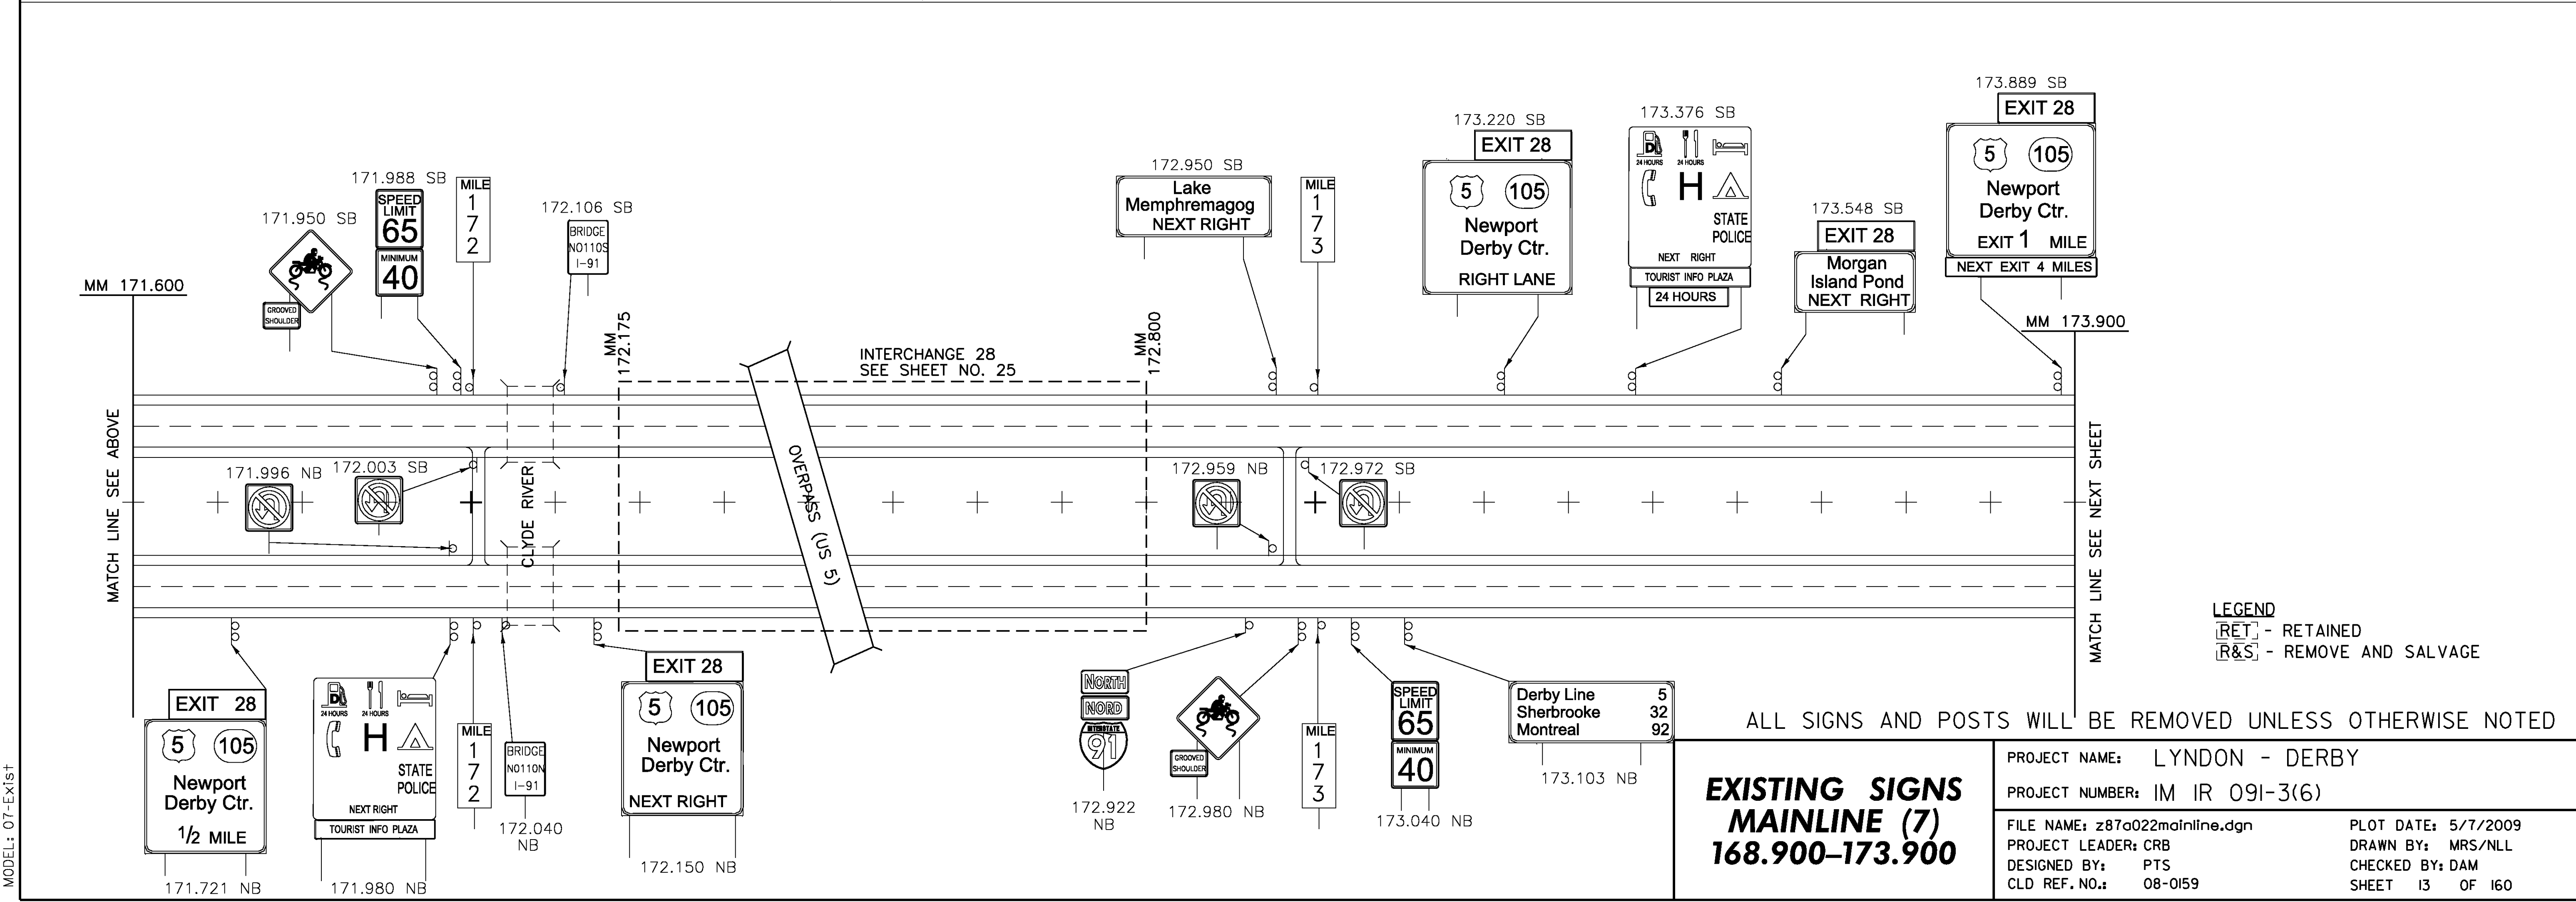

LEGEND

[RET] - RETAINED

[R&S] - REMOVE AND SALVAGE

ALL SIGNS AND POSTS WILL BE REMOVED UNLESS OTHERWISE NOTED

**EXISTING SIGNS
MAINLINE (7)
168.900-173.900**

PROJECT NAME: LYNDON - DERBY

PROJECT NUMBER: IM IR 091-3(6)

FILE NAME: z87a022mainline.dgn

PROJECT LEADER: CRB

DESIGNED BY: PTS

CLD REF. NO.: 08-0159

PLOT DATE: 5/7/2009

DRAWN BY: MRS/NLL

CHECKED BY: DAM

SHEET 13 OF 160

MODEL: 07-Exist