


REMOVING SIGNS
 NB- TYPE A: 10
 TYPE B: 0
 BRIDGE PLAQUE: 1
 SB- TYPE A: 9
 TYPE B: 3
 BRIDGE PLAQUE: 1

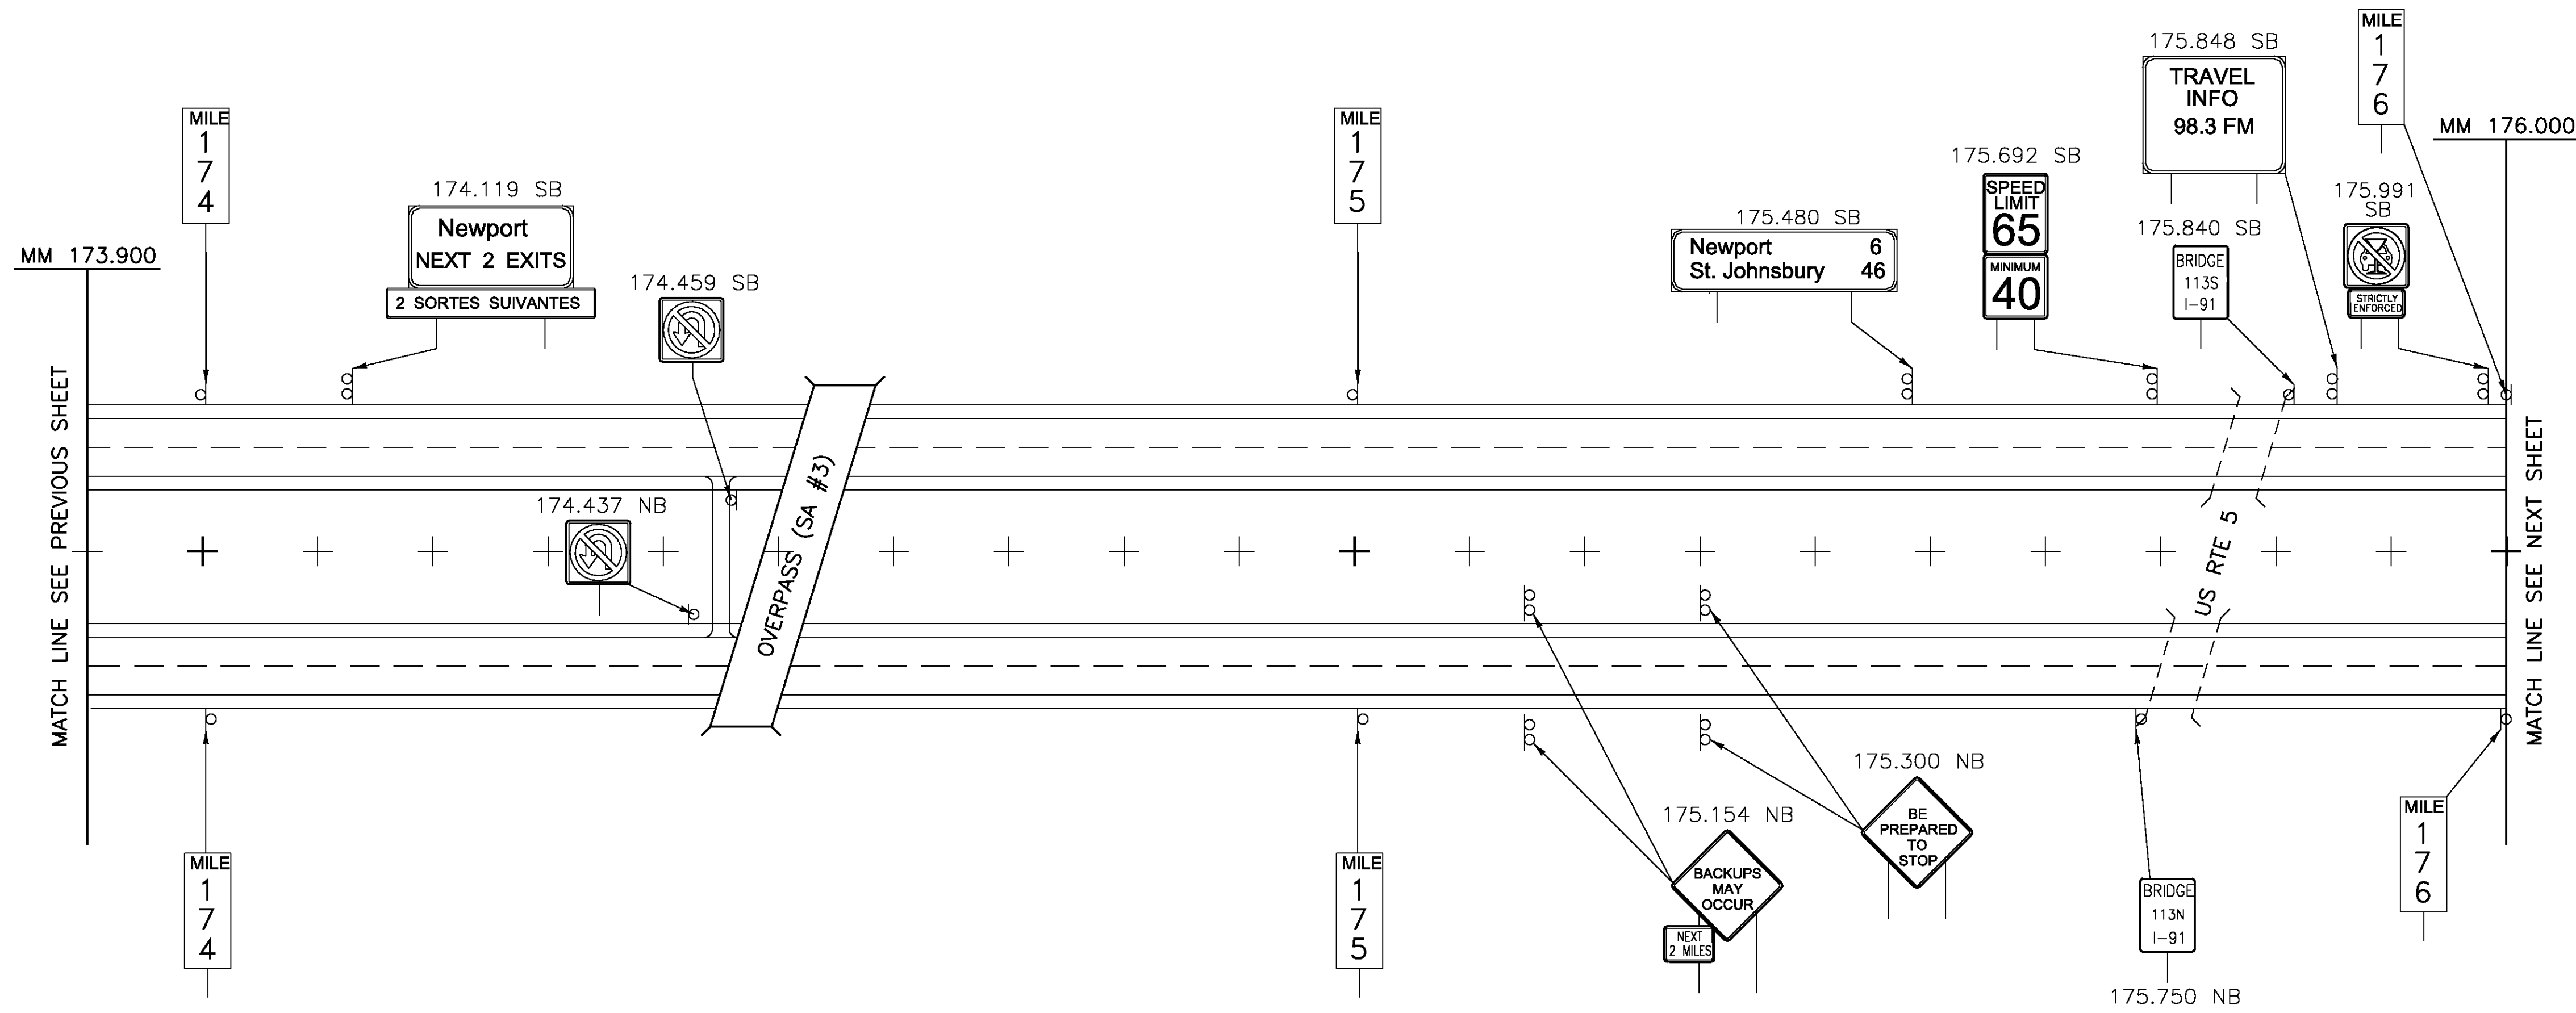

LEGEND
 [RET] - RETAINED
 [R&S] - REMOVE AND SALVAGE

ALL SIGNS AND POSTS WILL BE REMOVED UNLESS OTHERWISE NOTED

**EXISTING SIGNS
 MAINLINE (8)
 173.900-176.000**

| | |
|--------------------------------|---------------------|
| PROJECT NAME: LYNDON - DERBY | PLOT DATE: 5/7/2009 |
| PROJECT NUMBER: IM IR 091-3(6) | DRAWN BY: MRS/NLL |
| FILE NAME: z87a022mainline.dgn | CHECKED BY: DAM |
| PROJECT LEADER: CRB | SHEET 14 OF 160 |
| DESIGNED BY: PTS | |
| CLD REF. NO.: 08-0159 | |