


REMOVING SIGNS
 NB- TYPE A: 14
 TYPE B: 5
 BRIDGE PLAQUE: 0
 SB- TYPE A: 9
 TYPE B: 5
 BRIDGE PLAQUE: 0

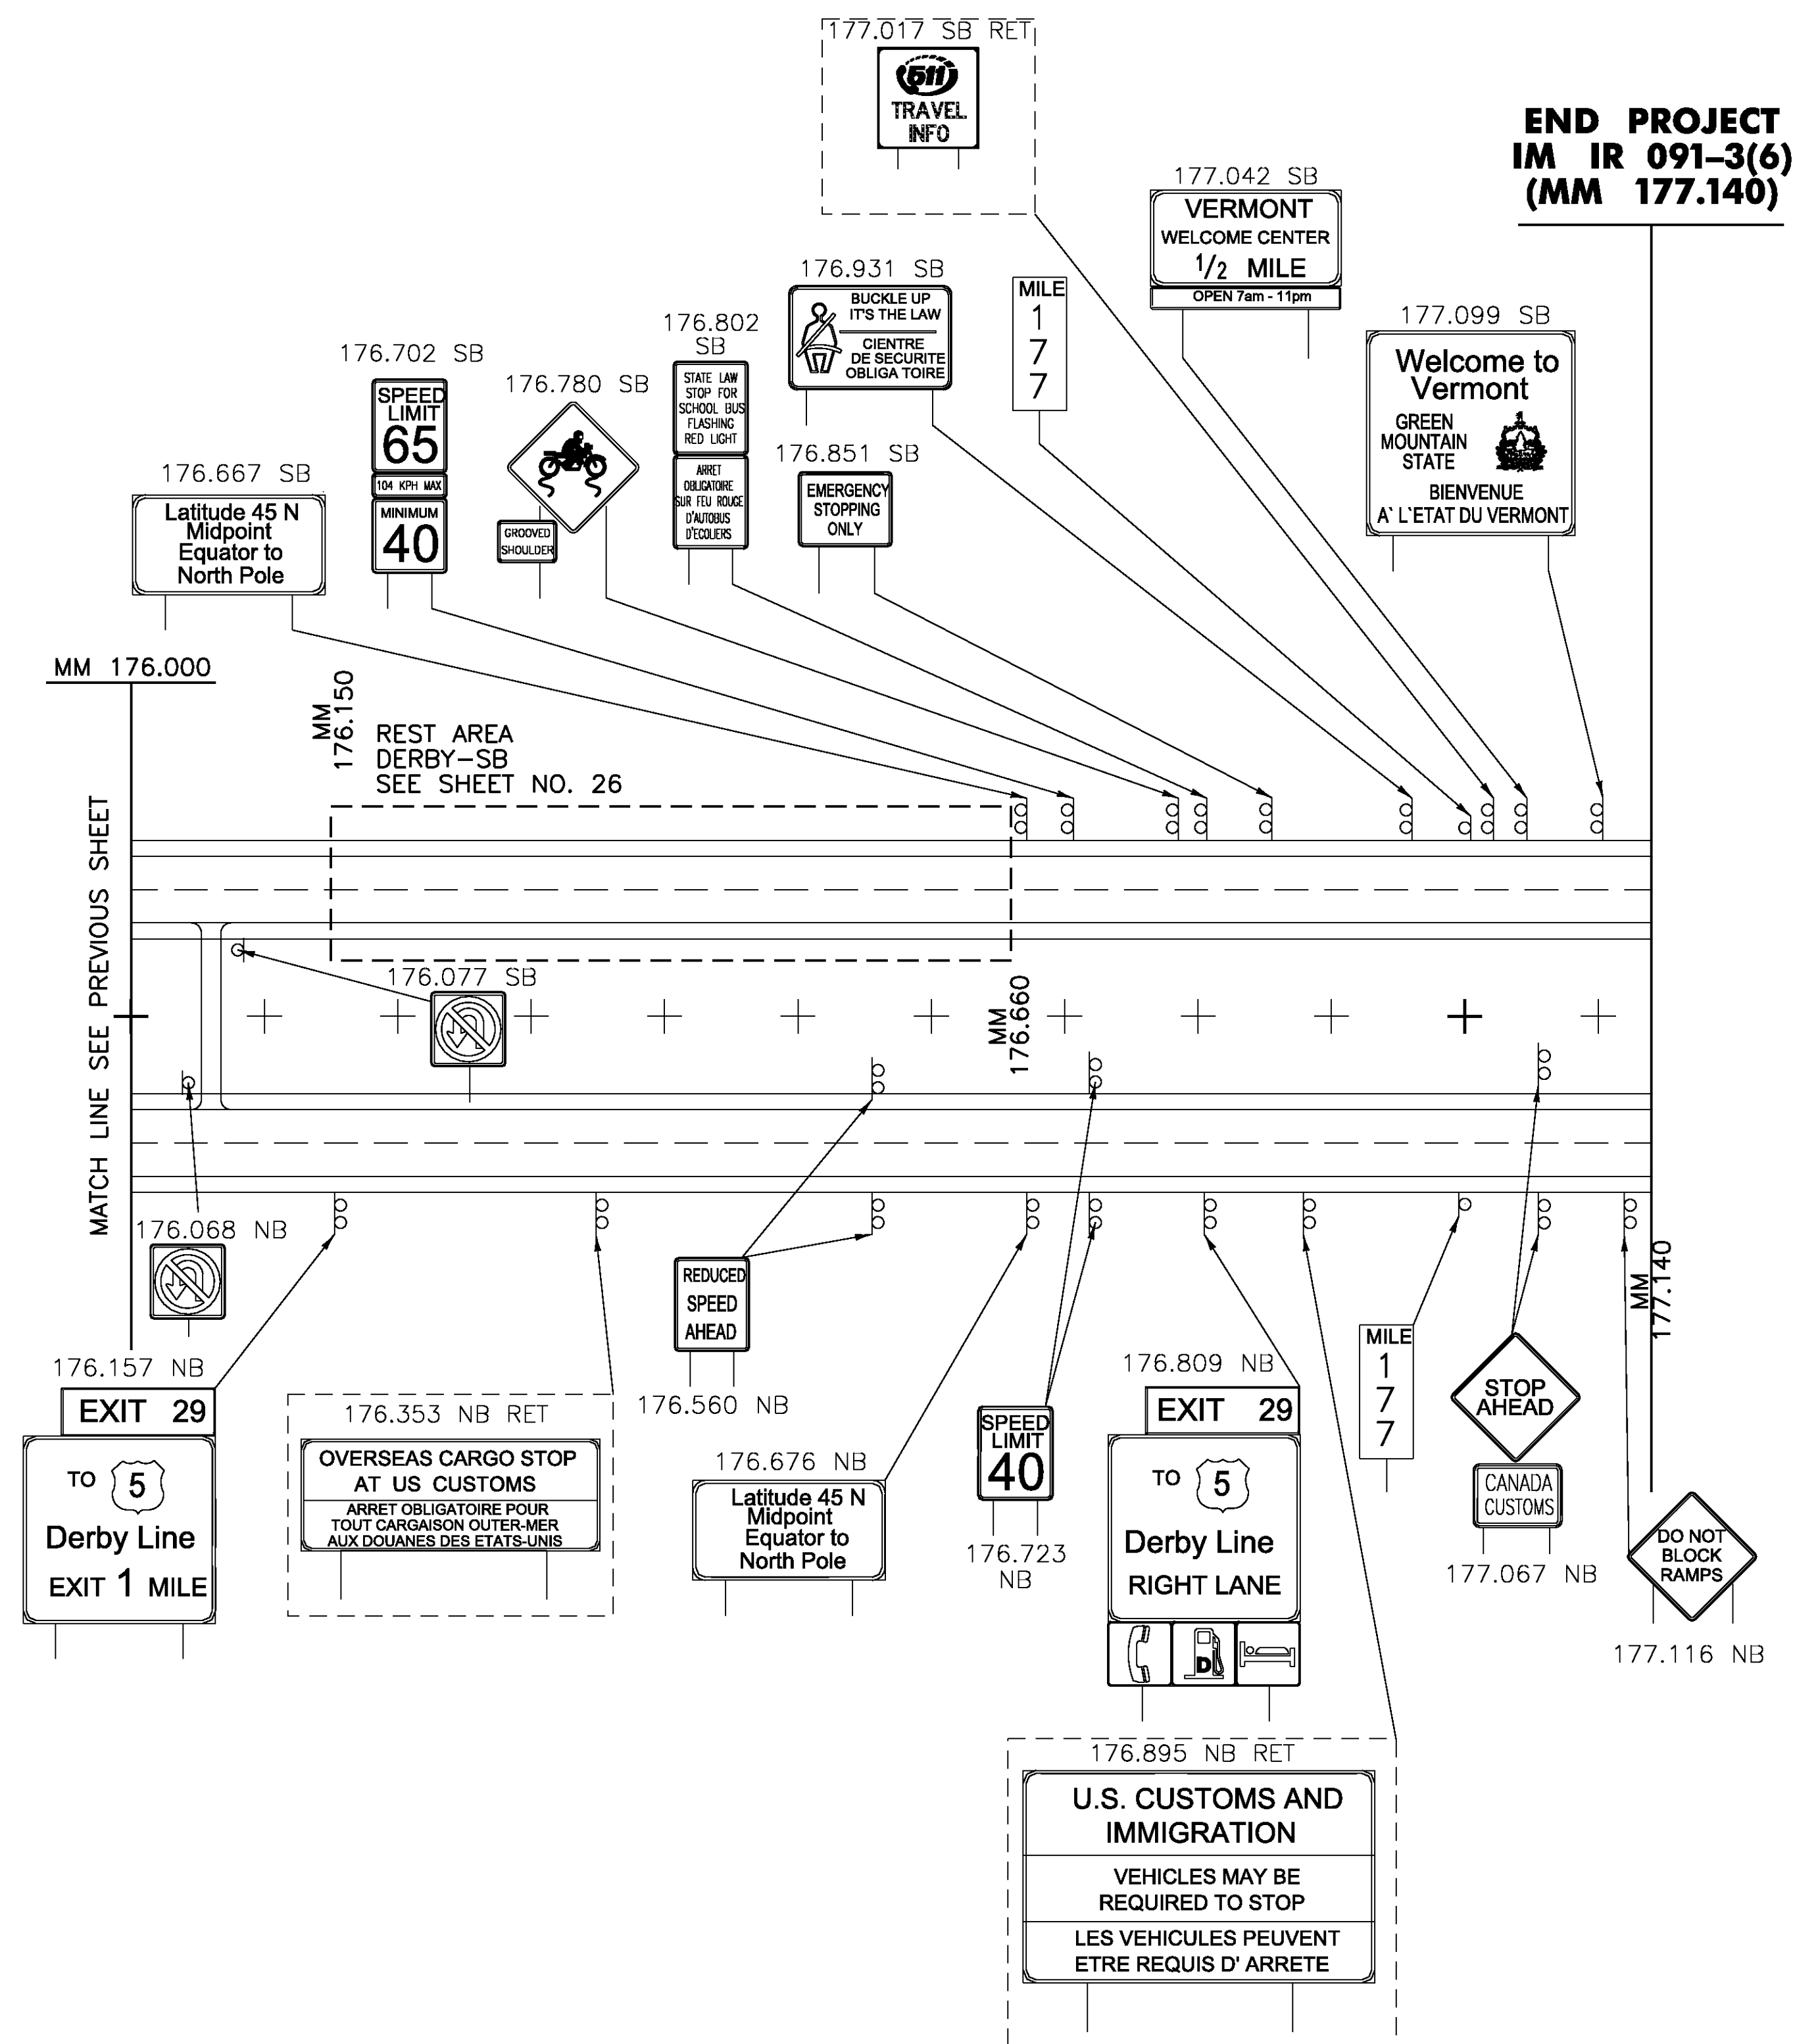

LEGEND
 [RET] - RETAINED
 [R&S] - REMOVE AND SALVAGE

ALL SIGNS AND POSTS WILL BE REMOVED UNLESS OTHERWISE NOTED

**EXISTING SIGNS
 MAINLINE (9)
 176.000-177.140**

PROJECT NAME: LYNDON - DERBY
 PROJECT NUMBER: IM IR 091-3(6)
 FILE NAME: z87a022mainline.dgn
 PROJECT LEADER: CRB
 DESIGNED BY: PTS
 CLD REF. NO.: 08-0159
 PLOT DATE: 5/7/2009
 DRAWN BY: MRS/NLL
 CHECKED BY: DAM
 SHEET 15 OF 160