
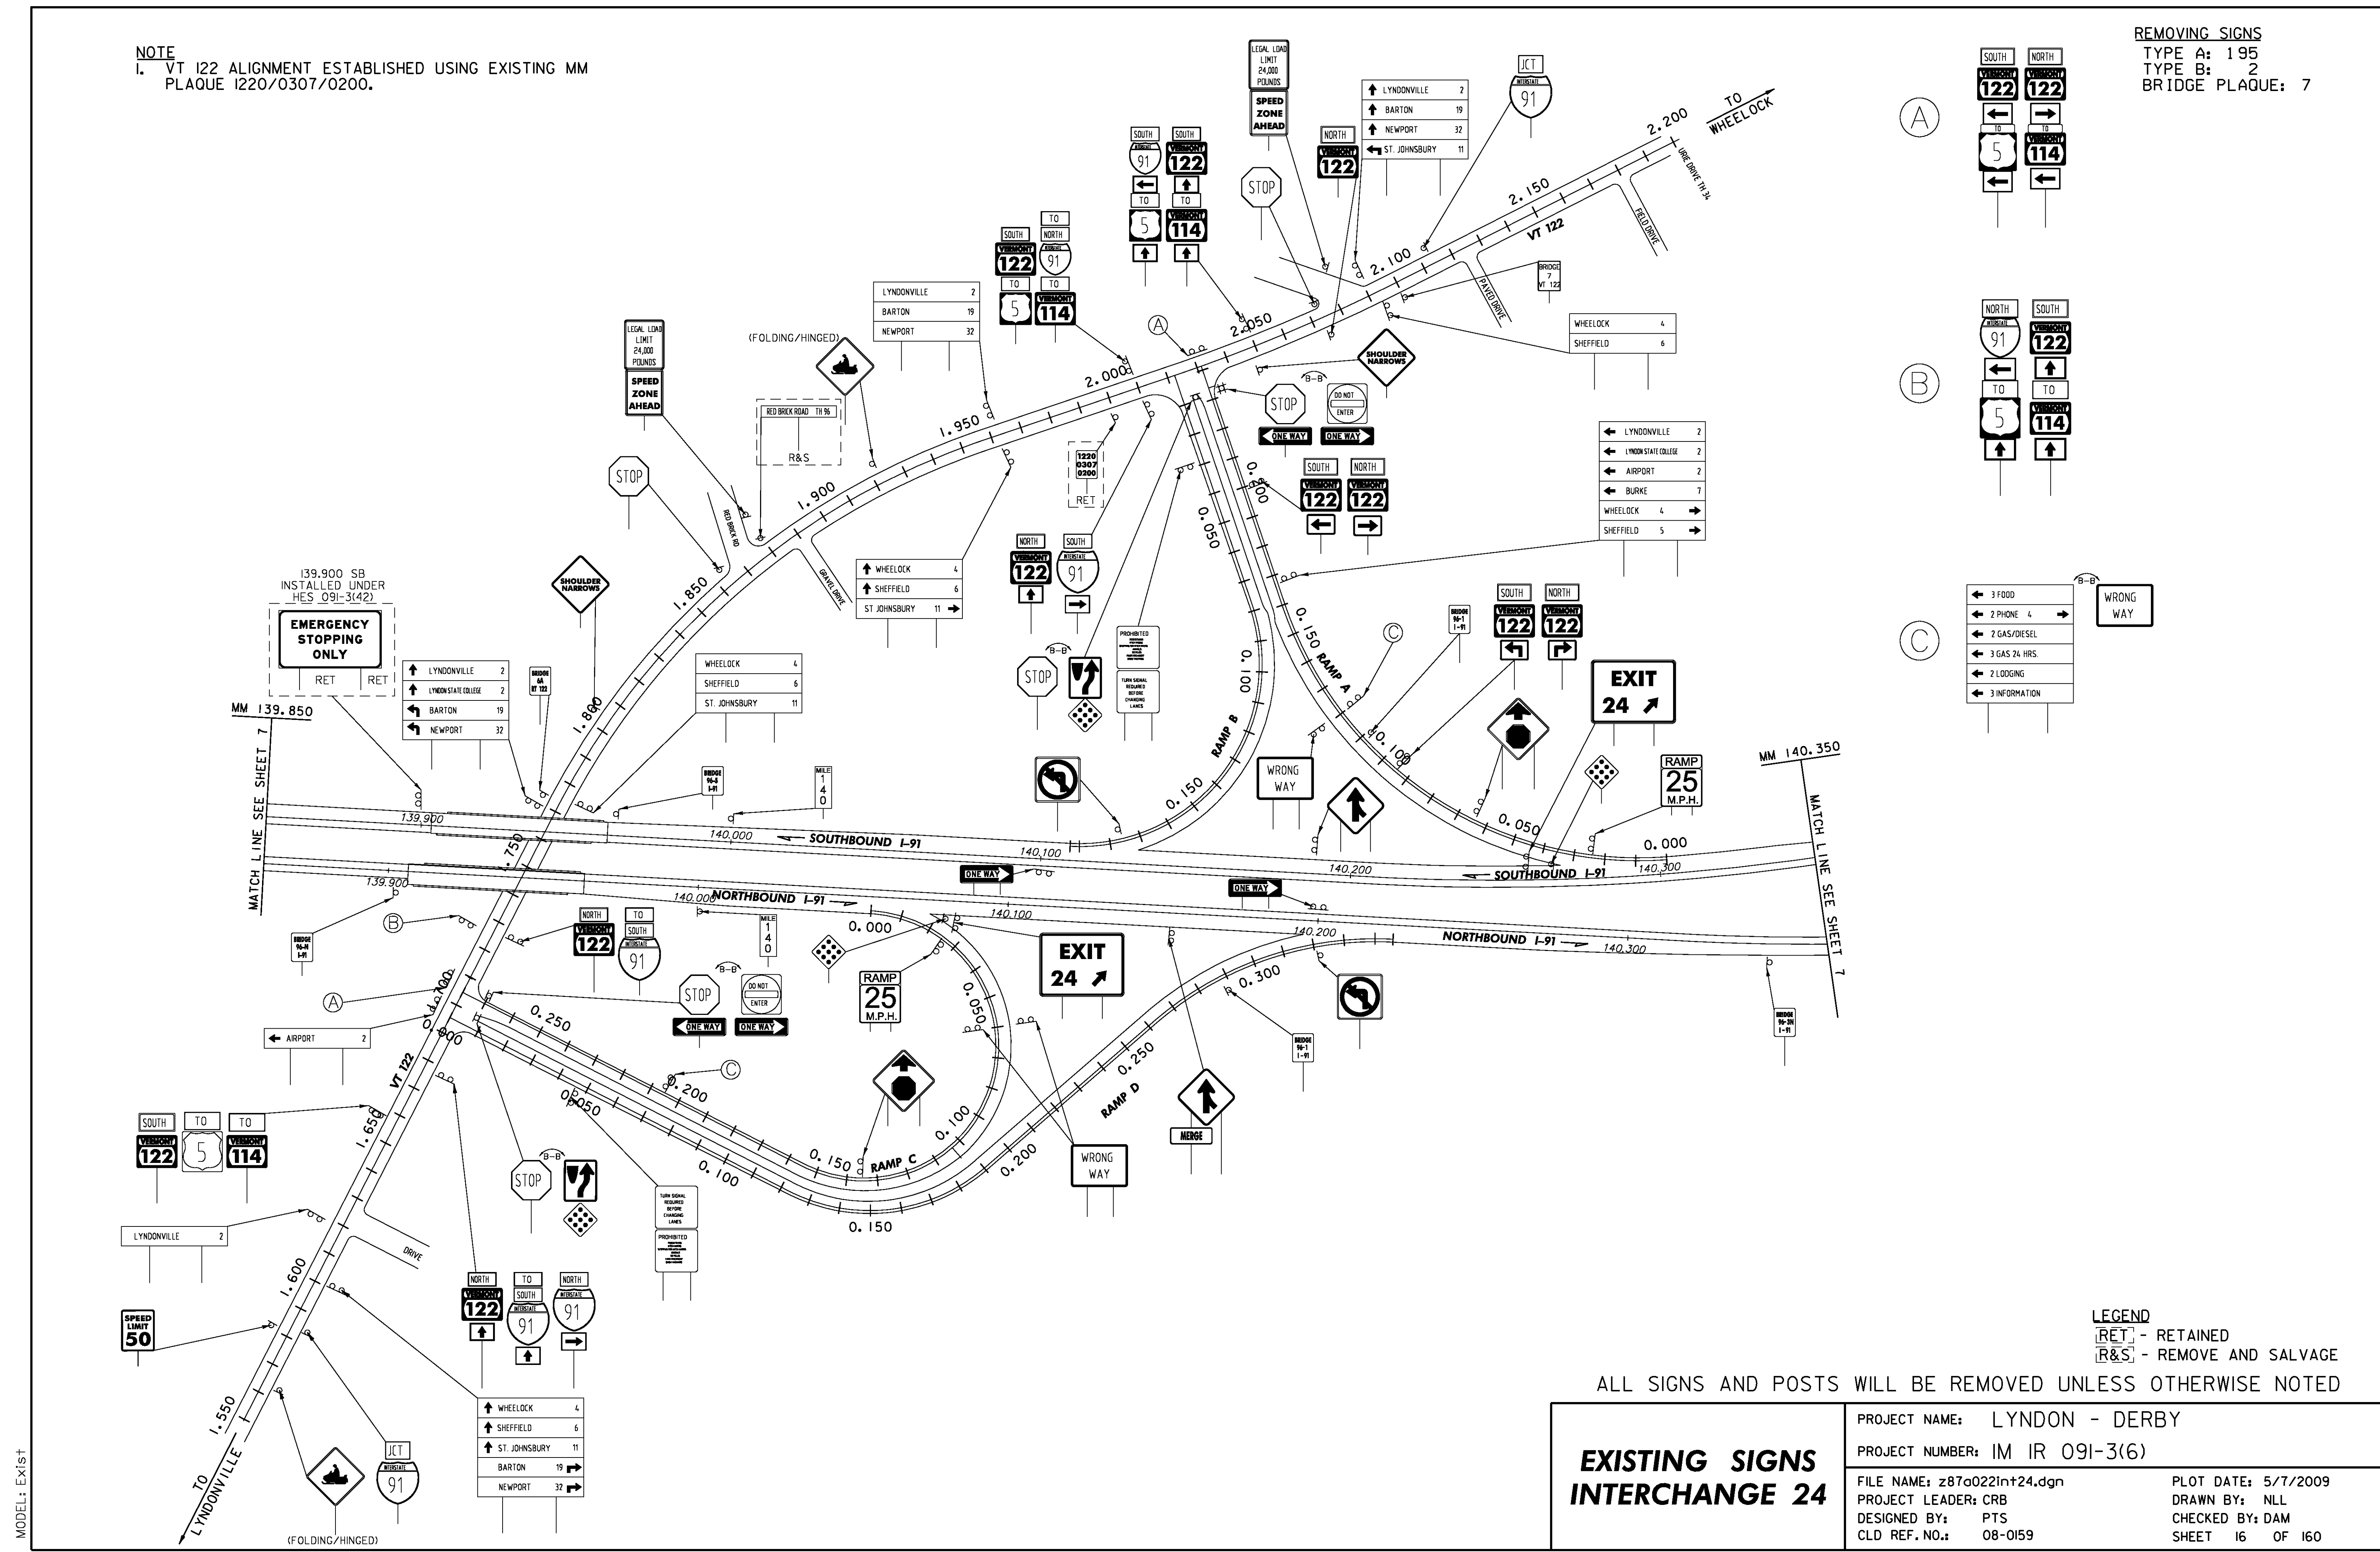


NOTE
 1. VT 122 ALIGNMENT ESTABLISHED USING EXISTING MM
 PLAQUE I220/0307/0200.

REMOVING SIGNS
 TYPE A: 195
 TYPE B: 2
 BRIDGE PLAQUE: 7

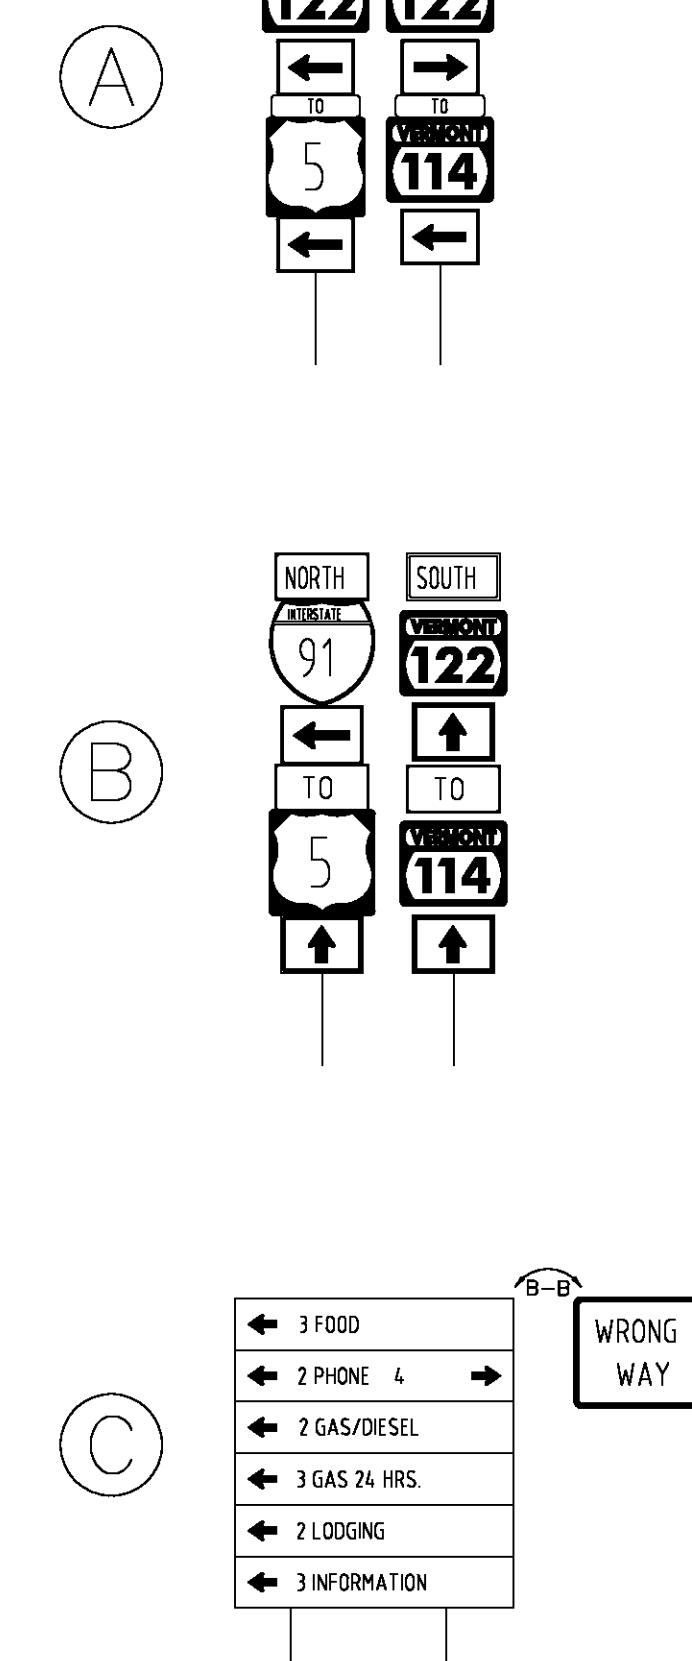

LEGEND
 [RET] - RETAINED
 [R&S] - REMOVE AND SALVAGE

ALL SIGNS AND POSTS WILL BE REMOVED UNLESS OTHERWISE NOTED

EXISTING SIGNS INTERCHANGE 24	PROJECT NAME: LYNDON - DERBY
	PROJECT NUMBER: IM IR 091-3(6)
FILE NAME: z87a022int24.dgn	PLOT DATE: 5/7/2009
PROJECT LEADER: CRB	DRAWN BY: NLL
DESIGNED BY: PTS	CHECKED BY: DAM
CLD REF. NO.: 08-0159	SHEET 16 OF 160

MODEL: Exist