


REMOVING SIGNS
 TYPE A: 27
 TYPE B: 1

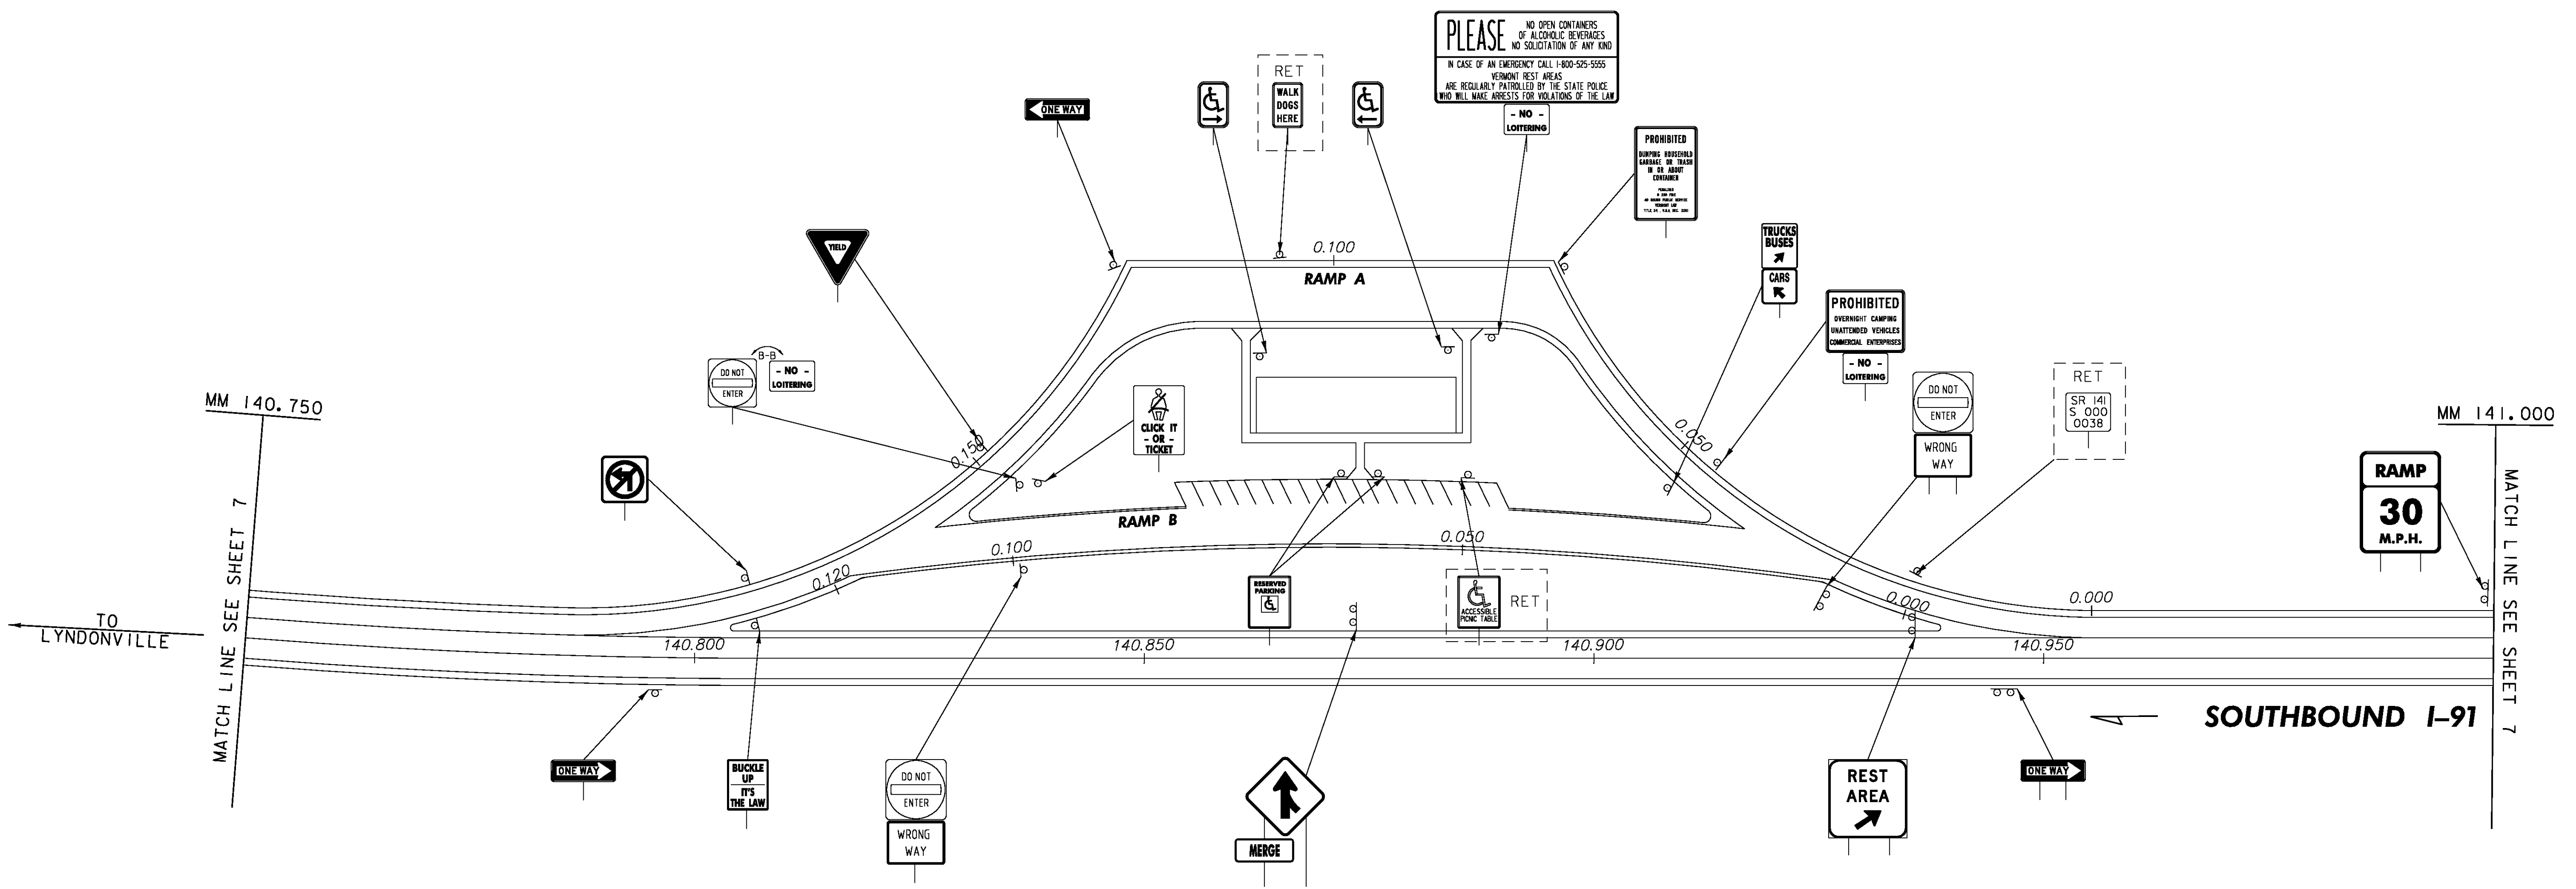

LEGEND
 [RET] - RETAINED
 [R&S] - REMOVE AND SALVAGE

ALL SIGNS AND POSTS WILL BE REMOVED UNLESS OTHERWISE NOTED

EXISTING SIGNS REST AREA LYNDON - SB MM 140.833	PROJECT NAME: LYNDON - DERBY	
	PROJECT NUMBER: IM IR 091-3(6)	
FILE NAME: z87a022rest.dgn	PLOT DATE: 5/7/2009	
PROJECT LEADER: CRB	DRAWN BY: MRS	
DESIGNED BY: PTS	CHECKED BY: DAM	
CLD REF. NO.: 08-0159	SHEET 17 OF 160	

MODEL: 01-Exist