


**NOTE**  
 1. VT 16 ALIGNMENT ESTABLISHED USING EXISTING MM  
 PLAQUE 0160/1002/0080.

**REMOVING SIGNS**  
 TYPE A: 121  
 TYPE B: 4  
 BRIDGE PLAQUE: 2

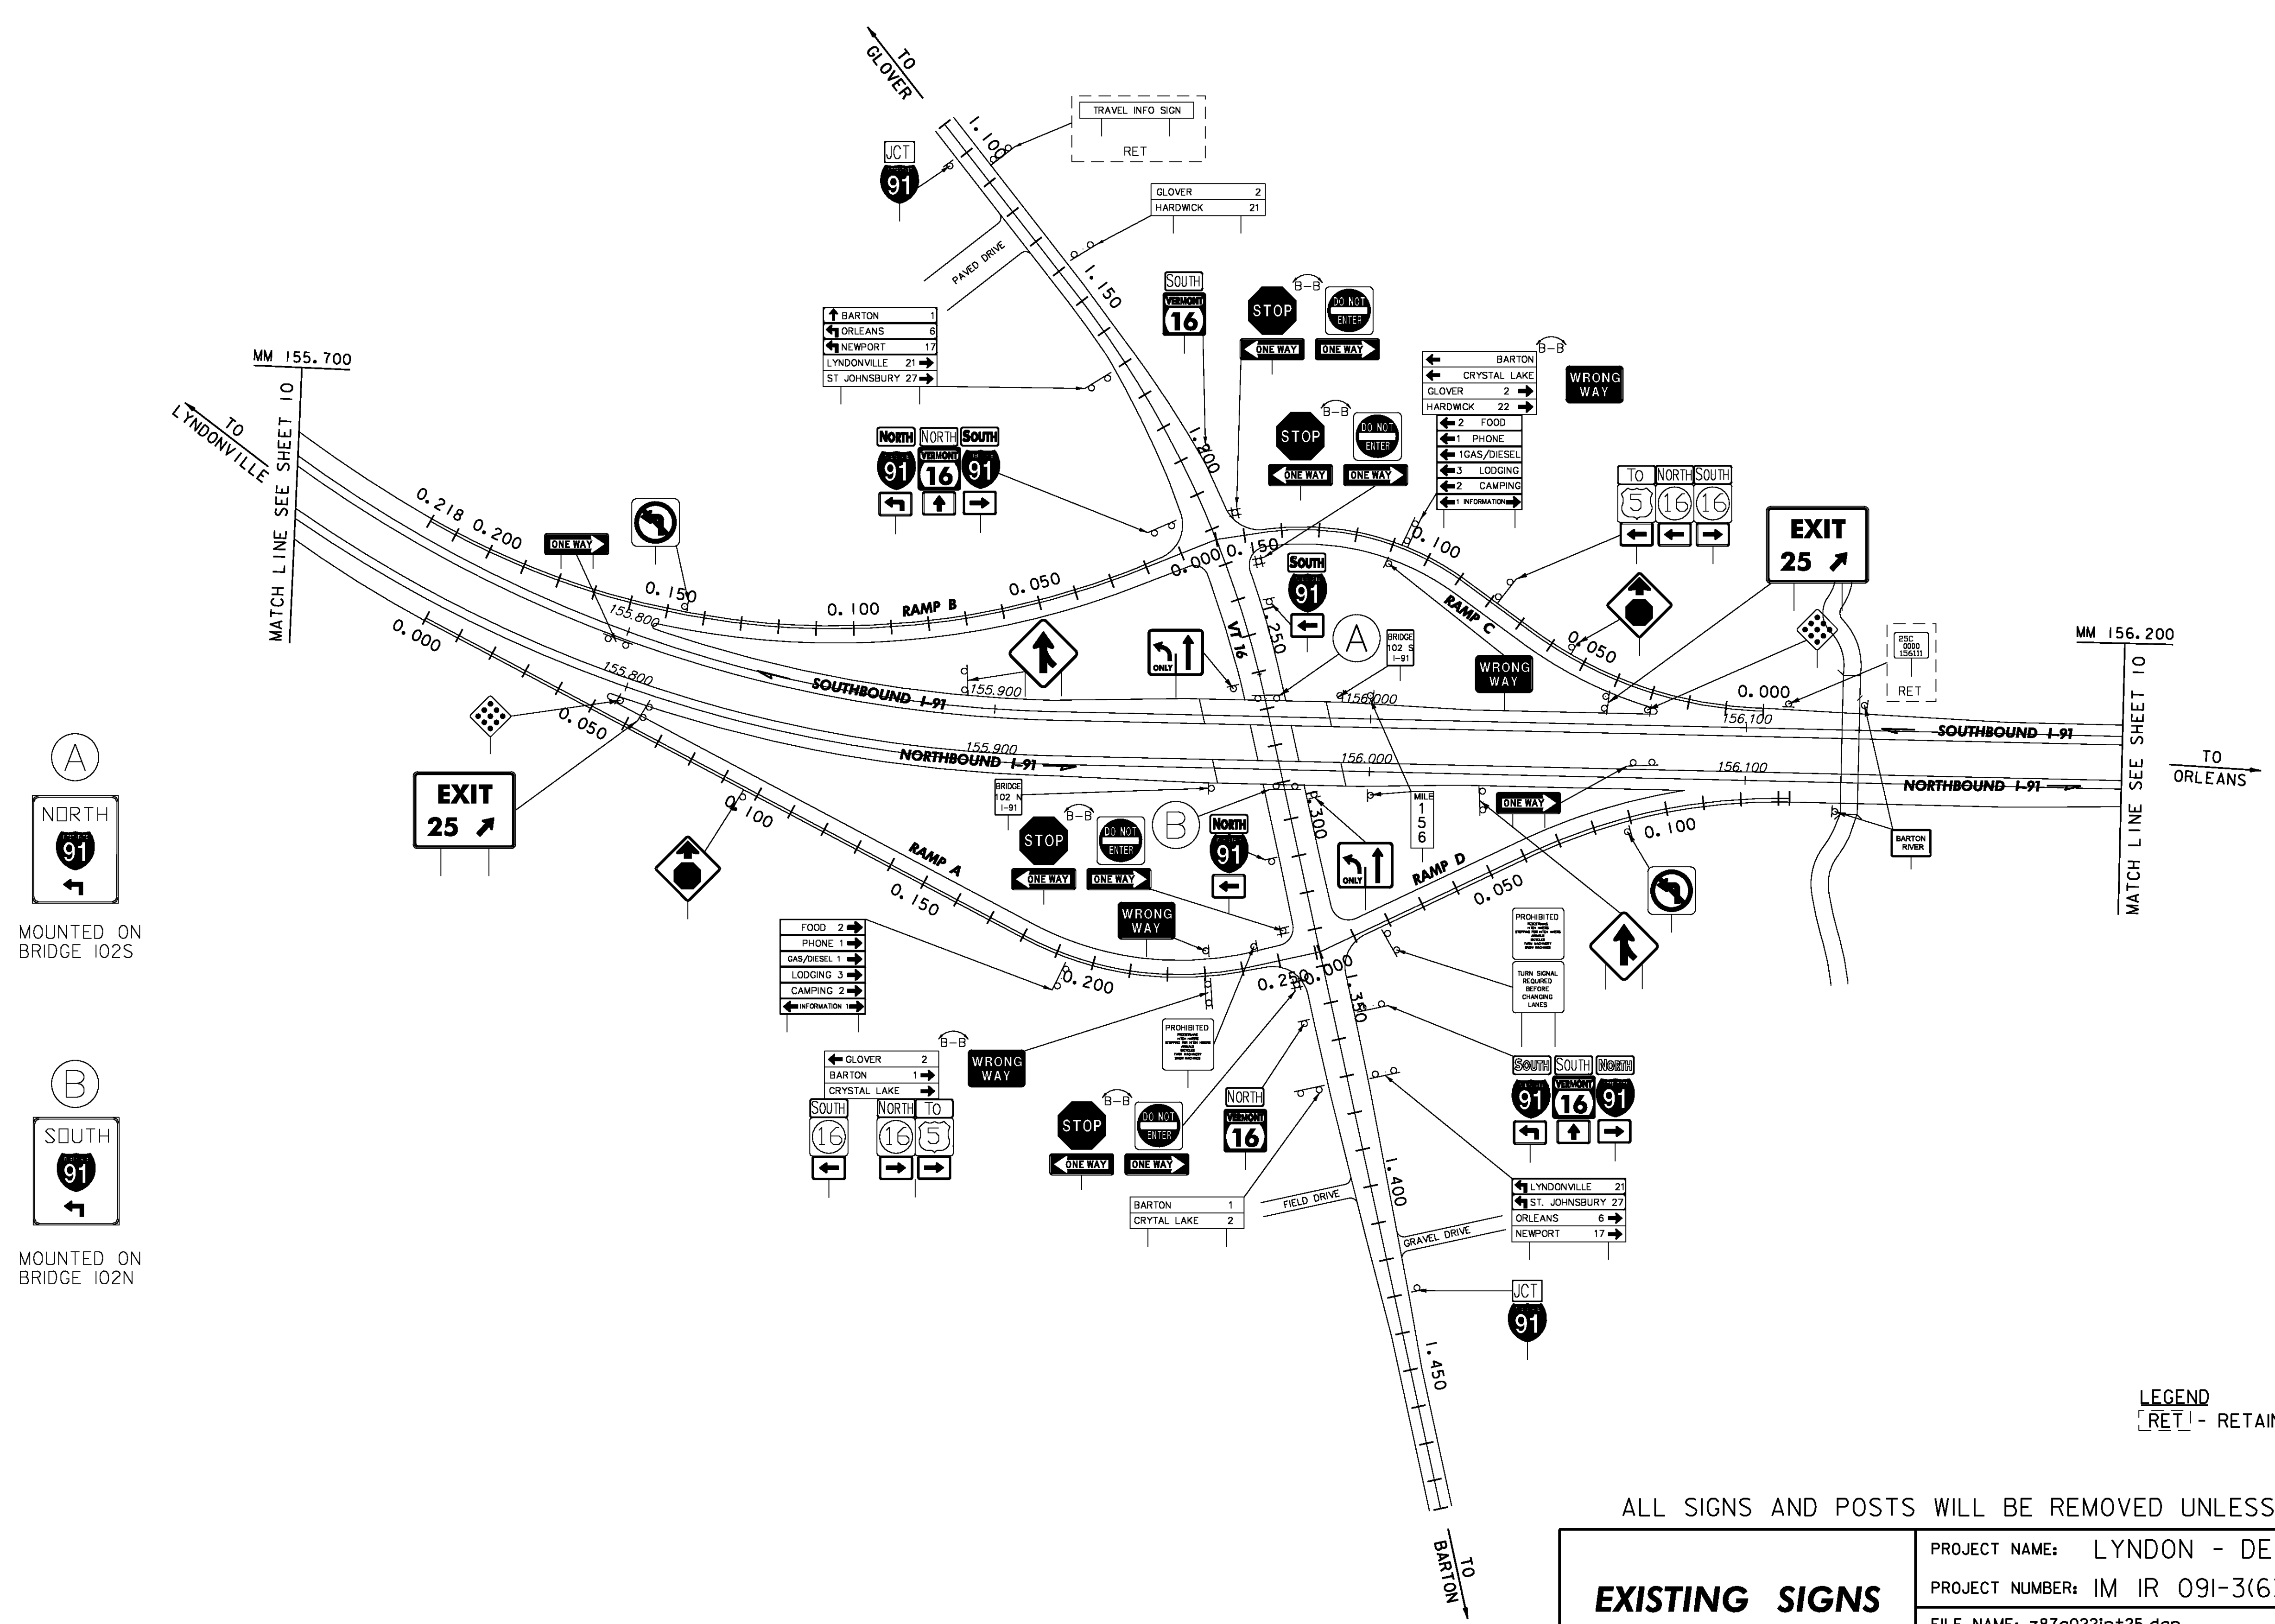

(A)  
 NORTH  
 91  
 MOUNTED ON  
 BRIDGE 102S

(B)  
 SOUTH  
 91  
 MOUNTED ON  
 BRIDGE 102N

**LEGEND**  
 RET - RETAINED

ALL SIGNS AND POSTS WILL BE REMOVED UNLESS OTHERWISE NOTED

<b>EXISTING SIGNS INTERCHANGE 25</b>	PROJECT NAME: LYNDON - DERBY
	PROJECT NUMBER: IM IR 091-3(6)
FILE NAME: z87a022in+25.dgn	PLOT DATE: 5/7/2009
PROJECT LEADER: CRB	DRAWN BY: NLL
DESIGNED BY: PTS	CHECKED BY: DAM
CLD REF. NO.: 08-0159	SHEET 20 OF 160

MODEL: Exist