
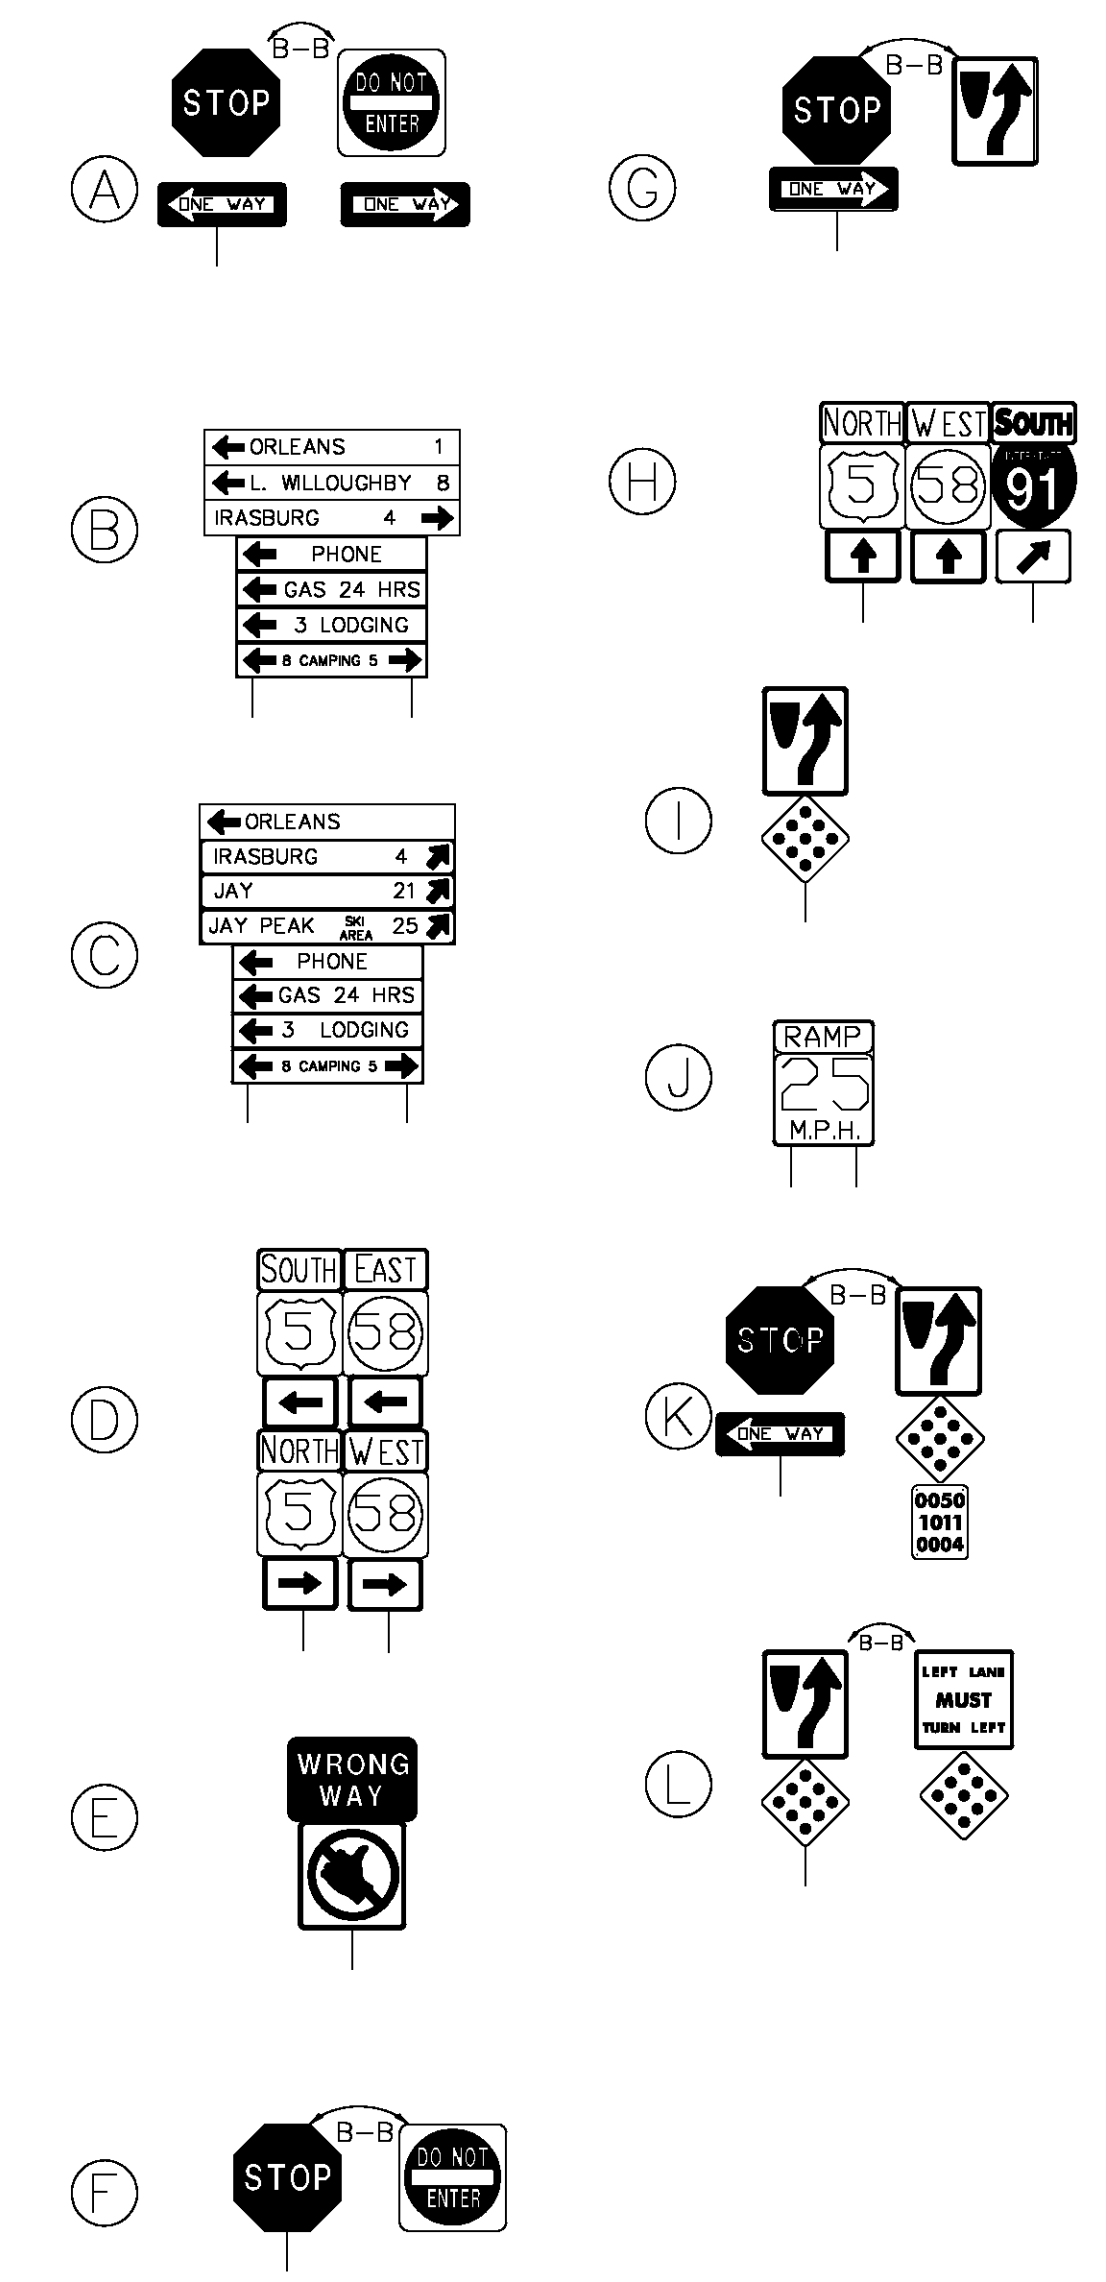


NOTE
 1. US 5 ALIGNMENT ESTABLISHED USING
 EXISTING MM PLAQUE 0050/1011/0000
 AND THE ROUTE LOGS FOR THE END OF
 US 5 IN BARTON.

REMOVING SIGNS
 TYPE A: 230
 TYPE B: 2
 BRIDGE PLAQUE: 2

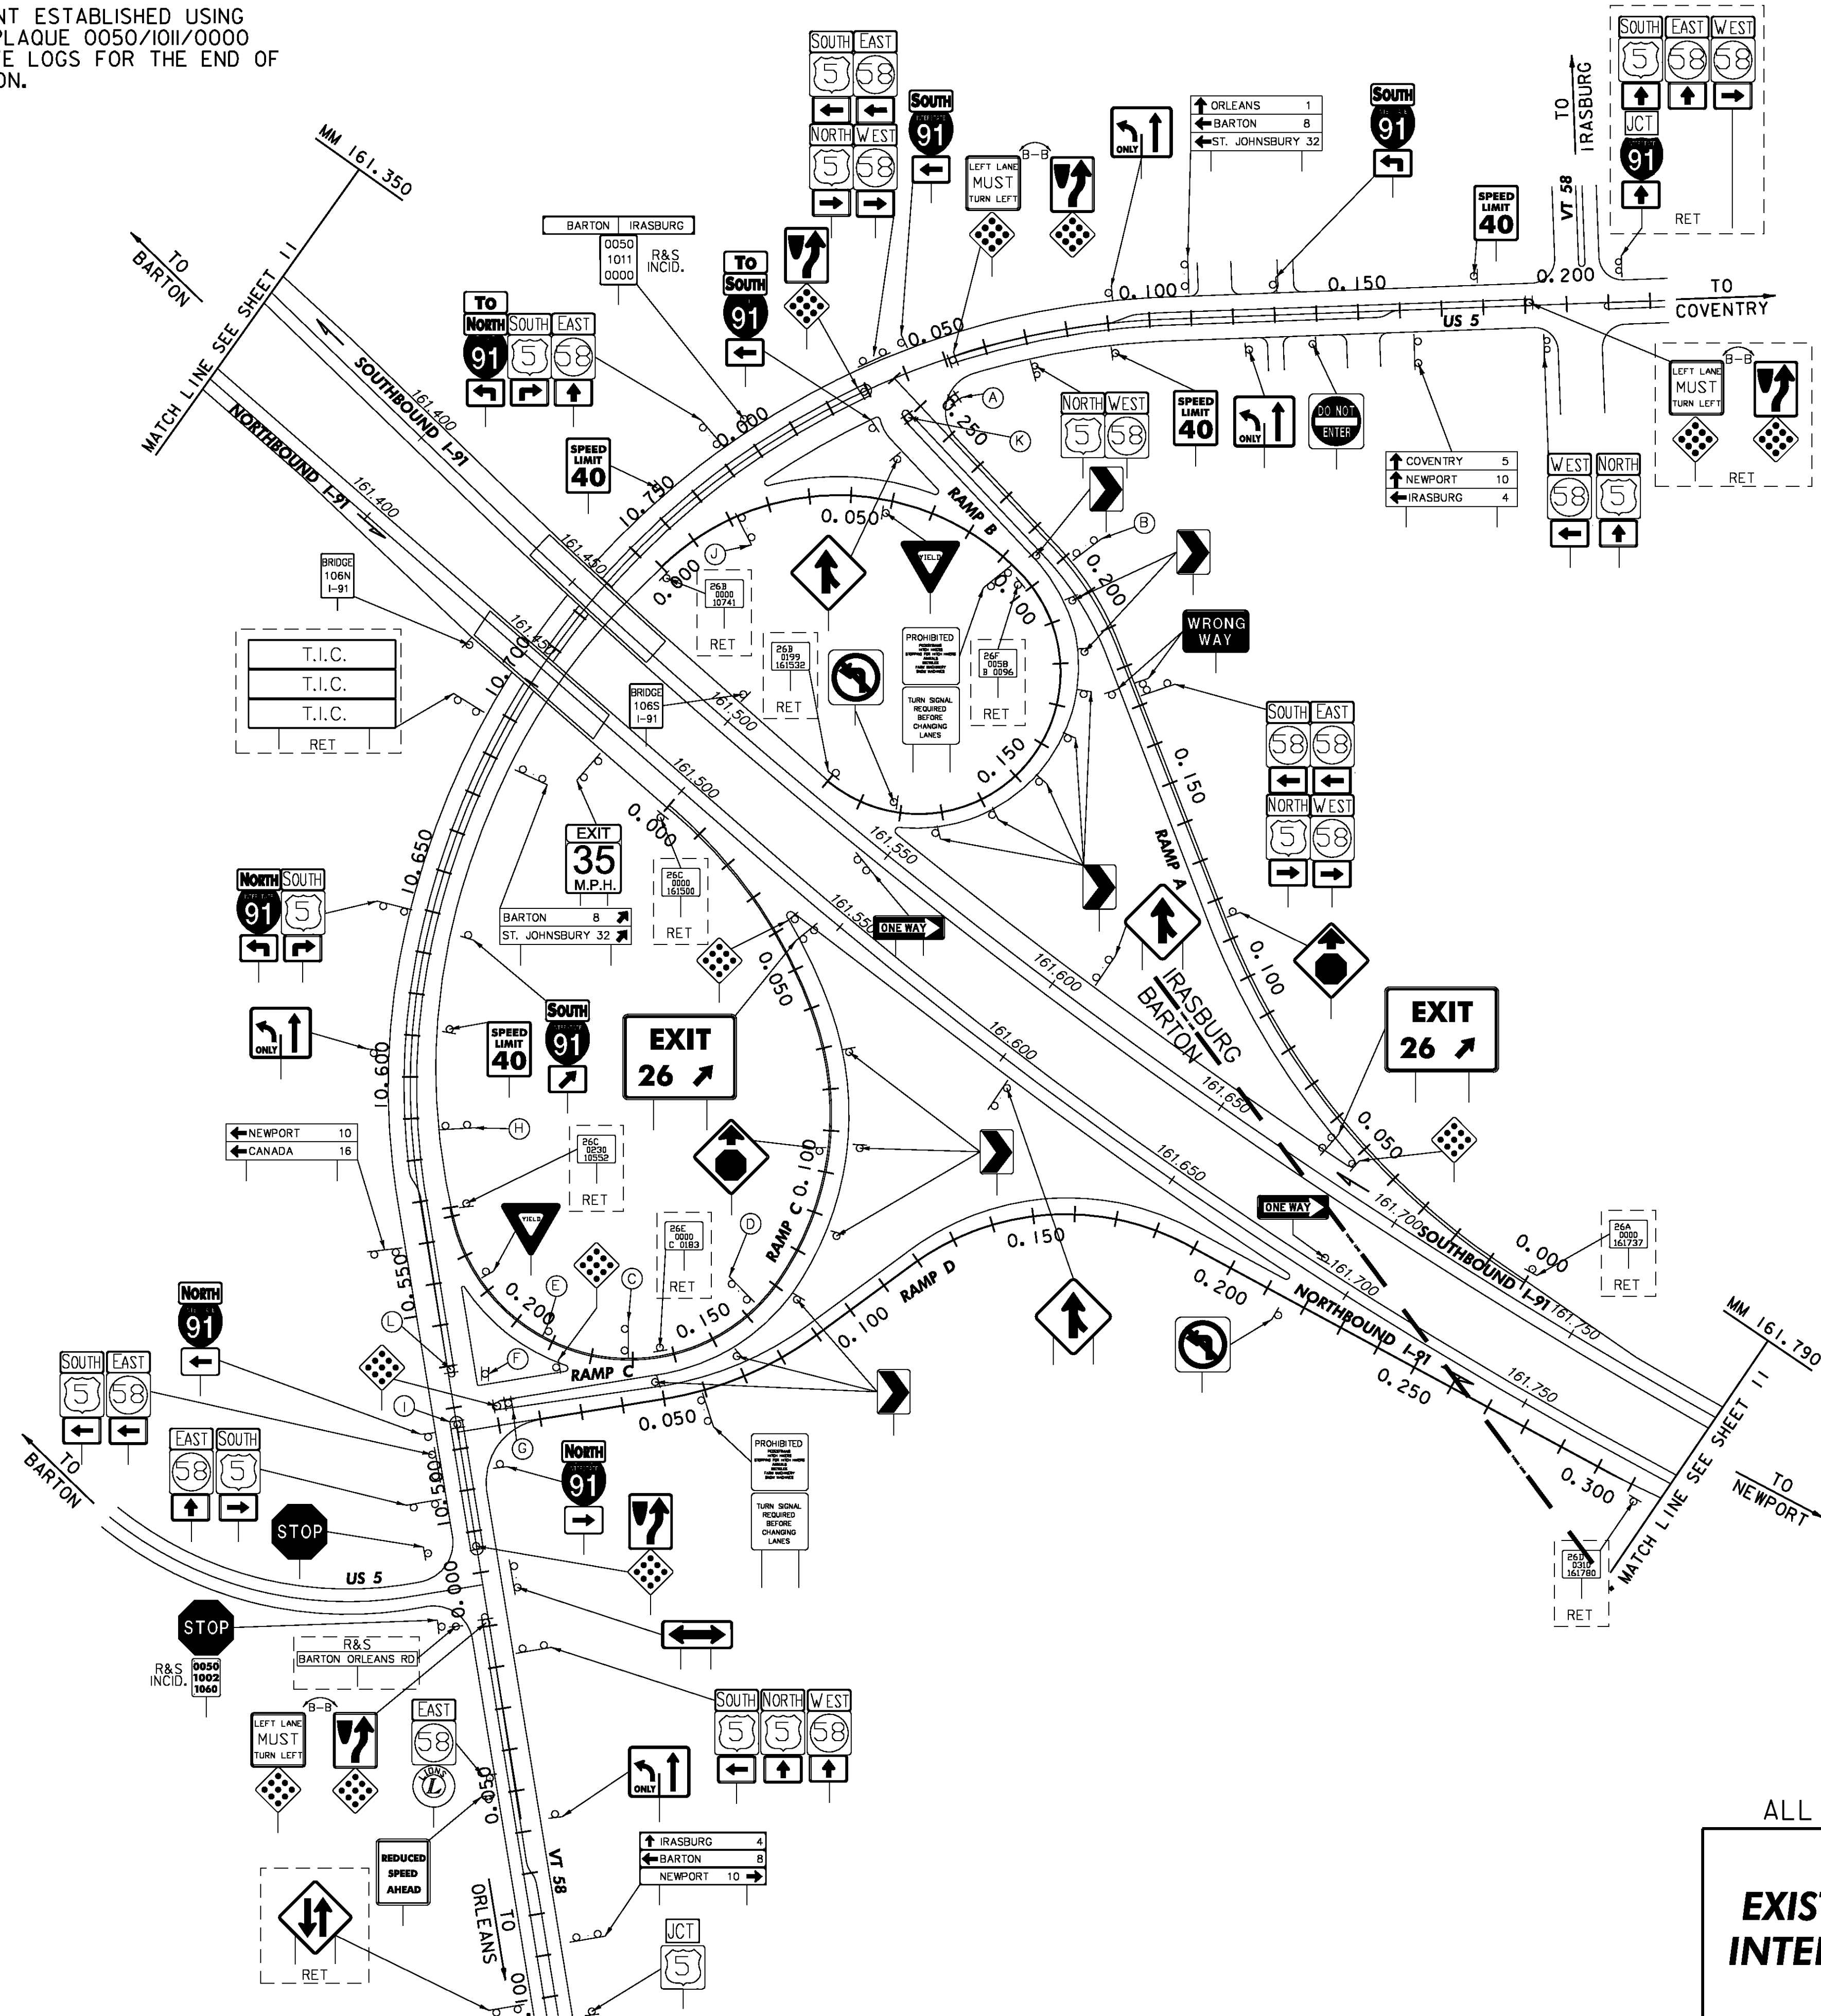

LEGEND
 [RET] - RETAINED
 [R&S] - REMOVE AND SALVAGE

ALL SIGNS AND POSTS WILL BE REMOVED UNLESS OTHERWISE NOTED

EXISTING SIGNS INTERCHANGE 26	PROJECT NAME: LYNDON - DERBY	PLOT DATE: 5/7/2009
	PROJECT NUMBER: IM IR 091-3(6)	DRAWN BY: NLL
	FILE NAME: z87a022in+26.dgn	CHECKED BY: DAM
	PROJECT LEADER: CRB	SHEET 21 OF 160
	DESIGNED BY: PTS	
	CLD REF. NO.: 08-0159	

MODEL: Exist